


GEORGE T. DUNHAM
SURVEYING & SUBDIVIDING
DELAVER, WISCONSIN

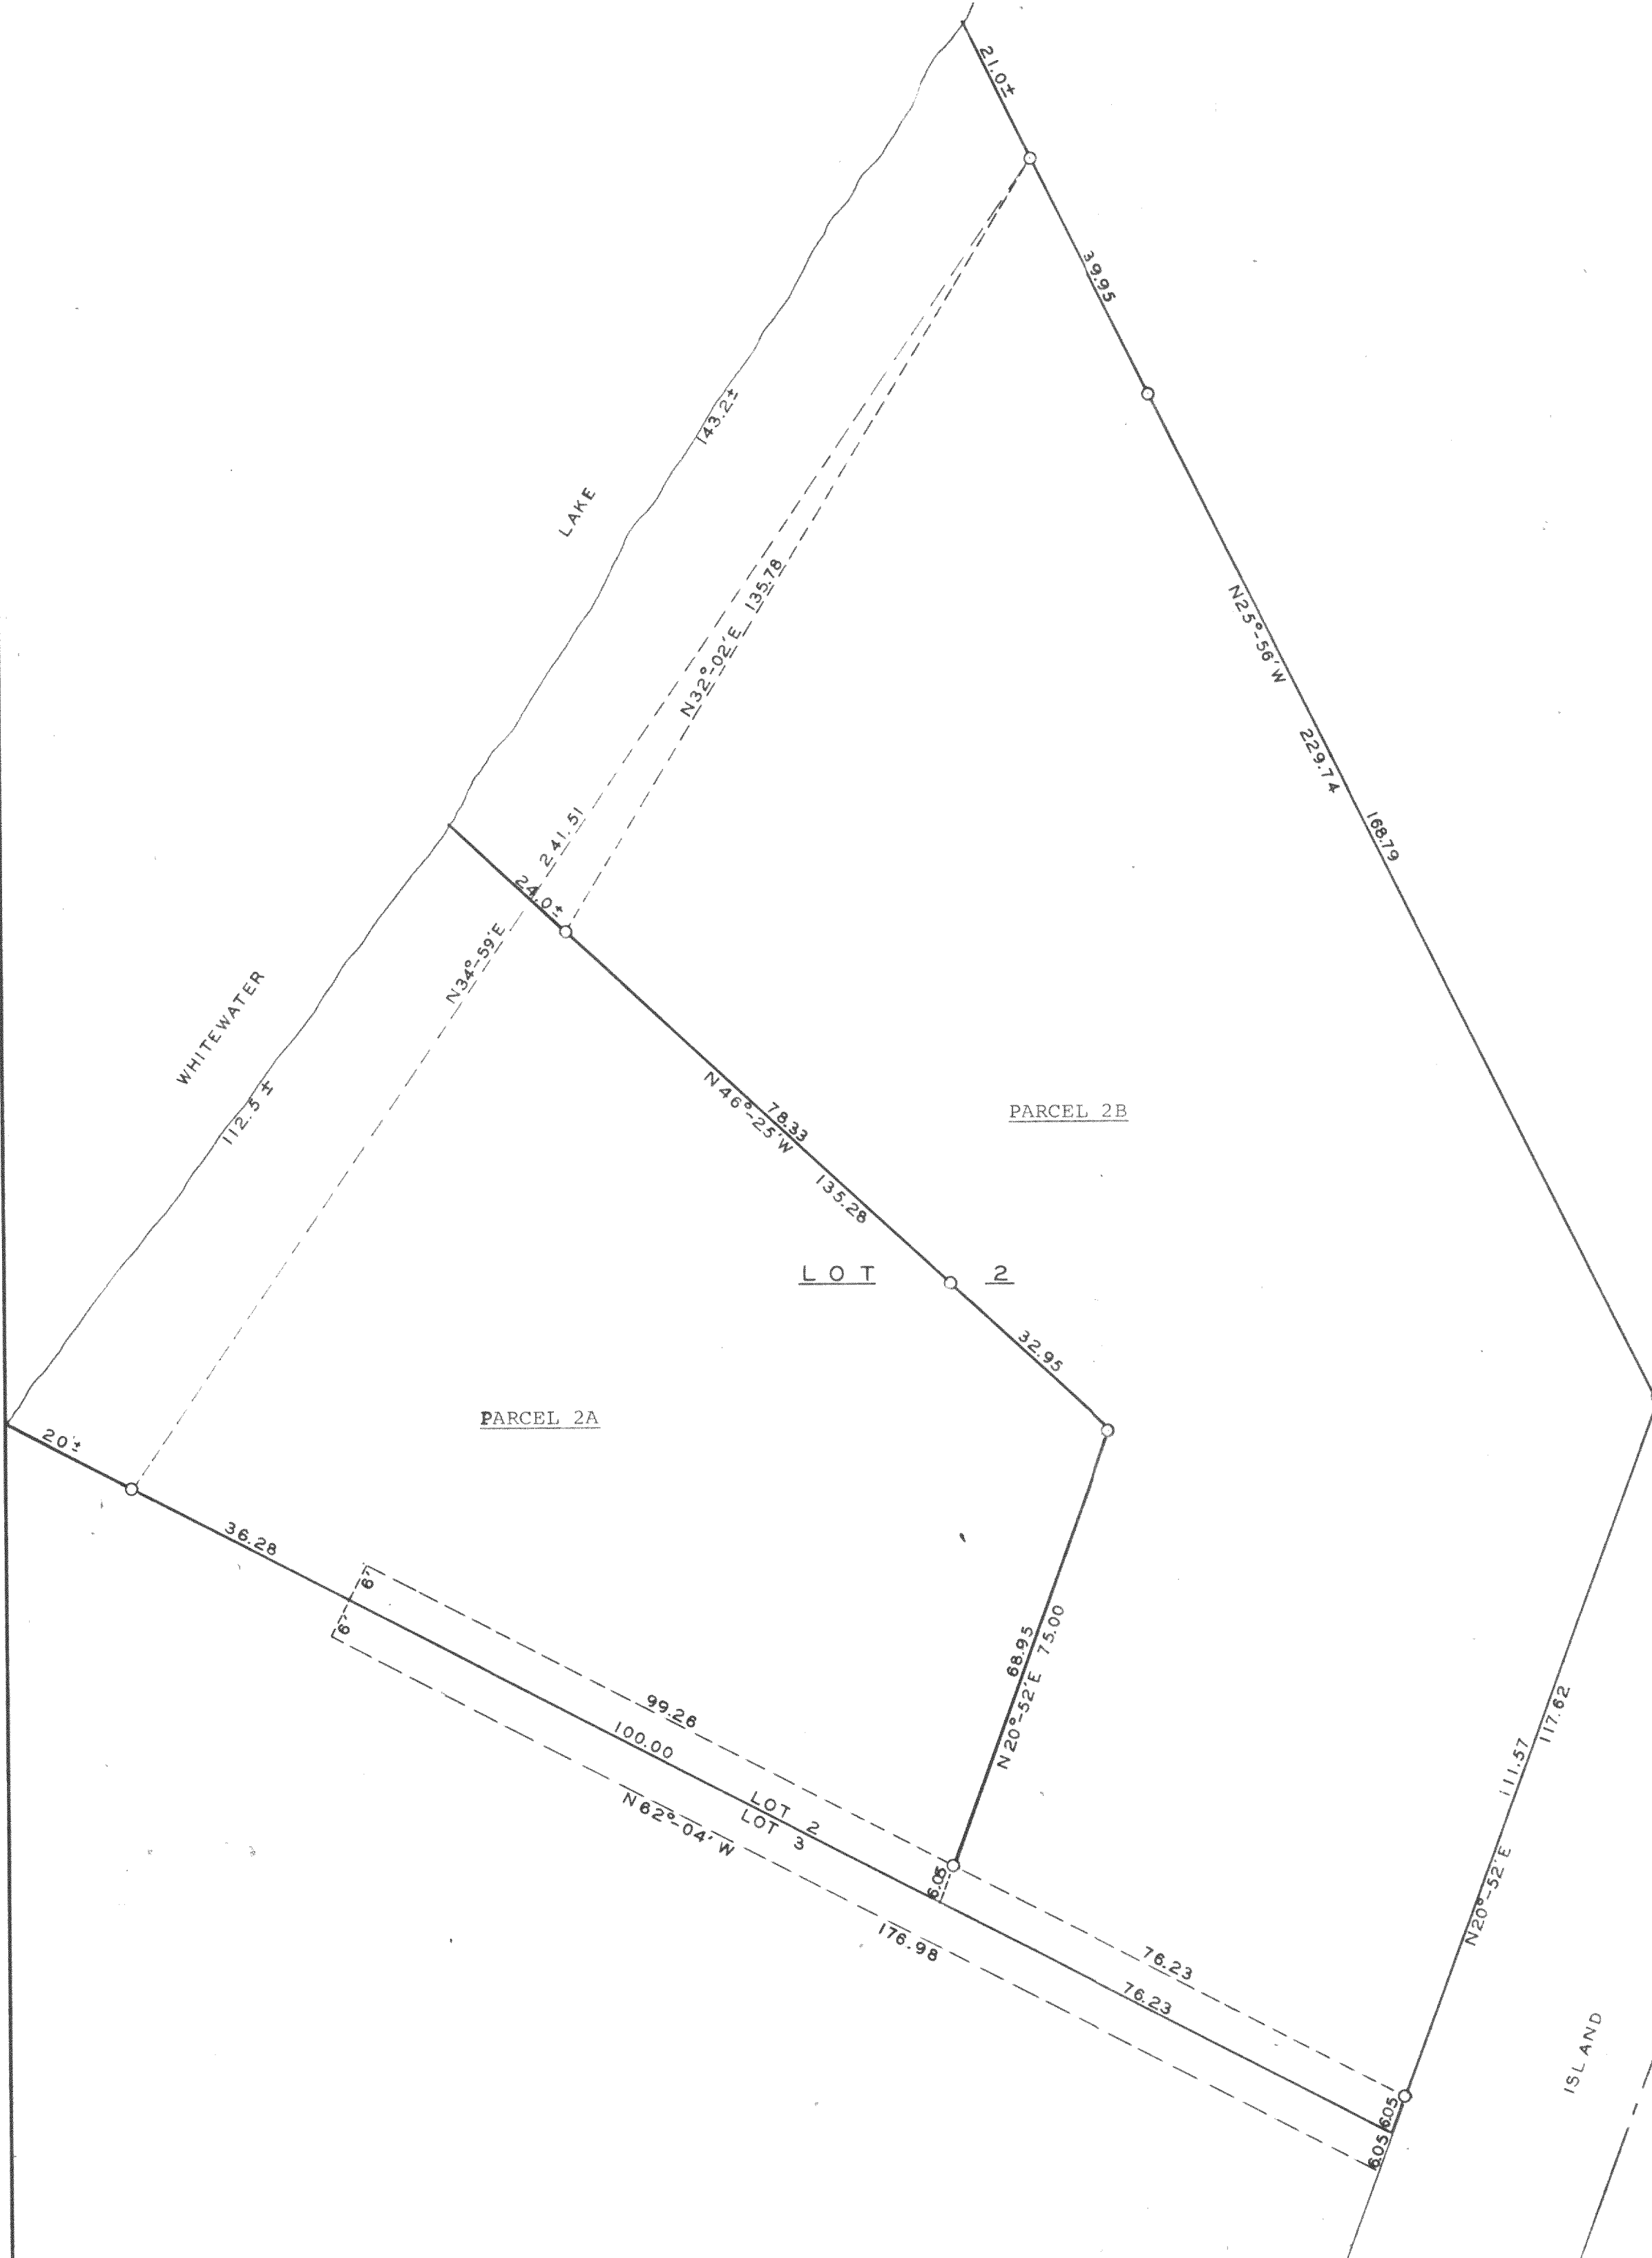

Scale - 1" = 20'
O = Iron Pipe

Plat of survey of the division of Lot 2, Thorne Heights,
a subdivision located in Section 35, T 4 N, R 15, Walworth
County, Wisconsin.
September 2, 1970

George T. Dunham
George T. Dunham, Surveyor