

PLAT OF SURVEY


LOCATION: County Trunk Highway P, Whitewater, Wisconsin

LEGAL DESCRIPTION:

Lot 4 in CERTIFIED SURVEY MAP NO. 2417, located in the Northeast 1/4, Southeast 1/4, and Northwest 1/4 of Section 36, Town 4 North, Range 15 East, in the Town of Whitewater, Walworth County, Wisconsin.

April 14, 2023 (Drawing Only)
April 25, 2023 Moved Proposed Dwelling to Costumer Stakes
April 25, 2023 Staked Proposed Dwelling

Survey No. 114233-S

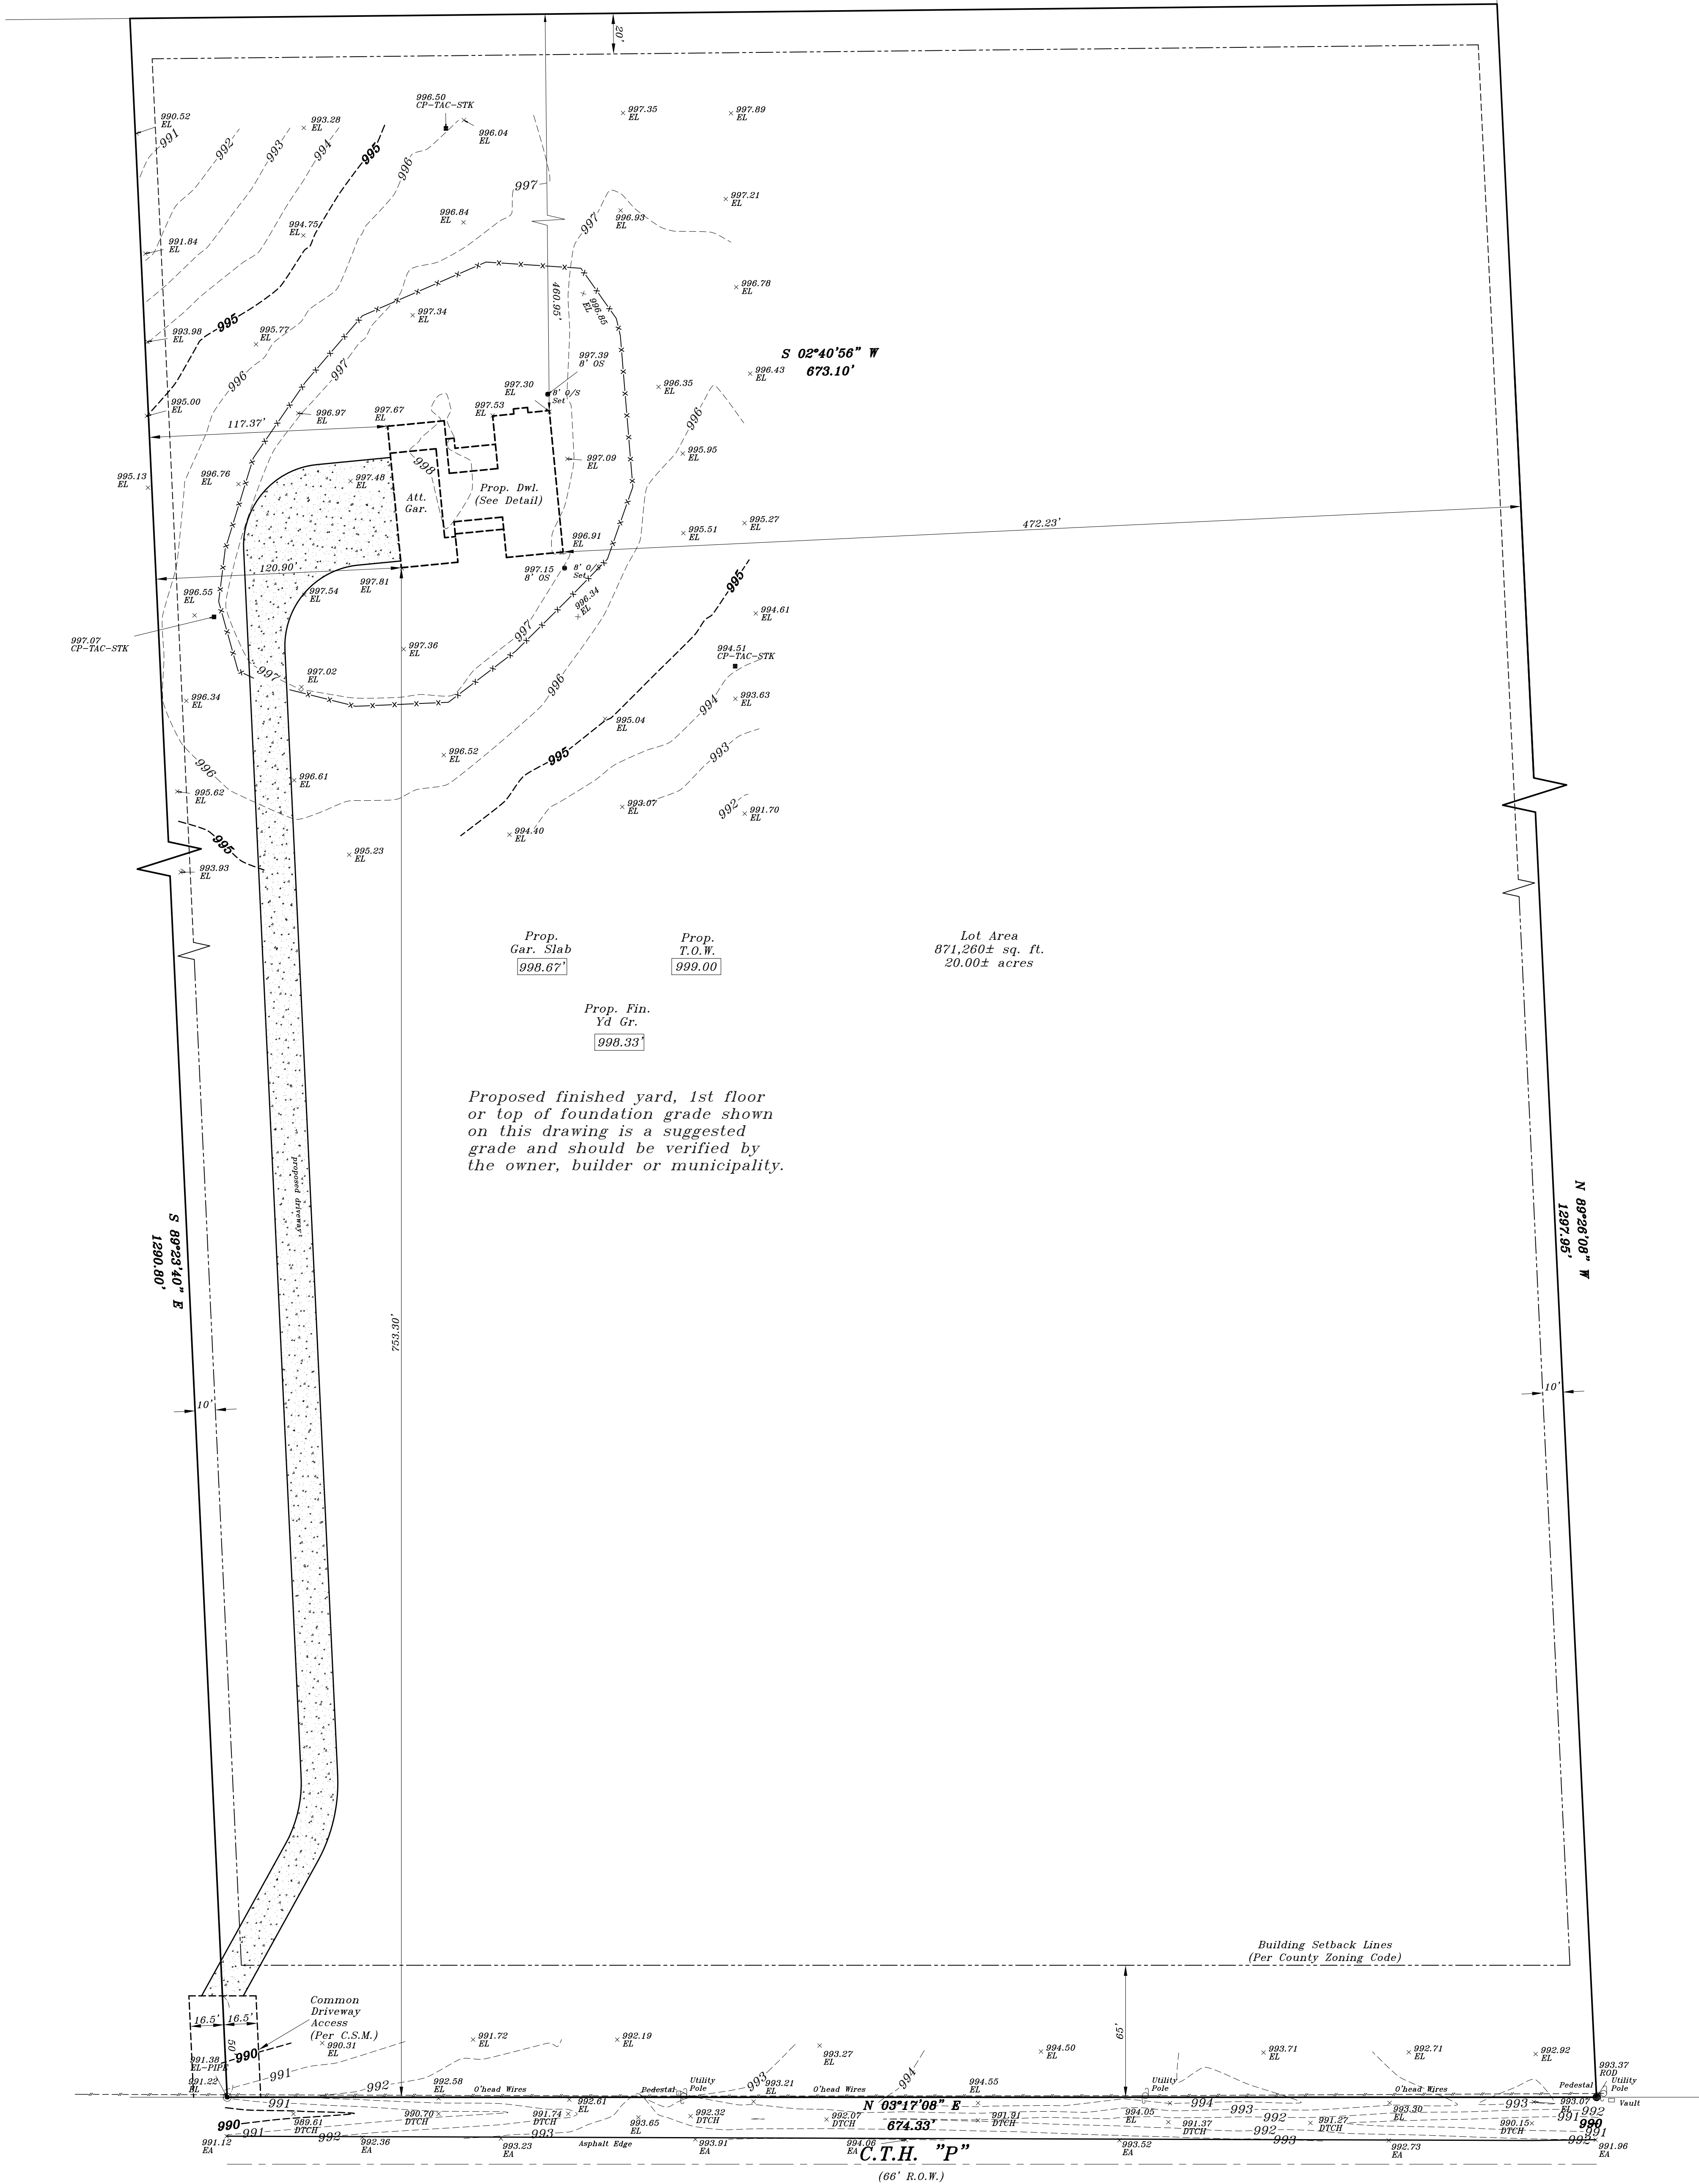

Proposed finished yard, 1st floor
or top of foundation grade shown
on this drawing is a suggested
grade and should be verified by
the owner, builder or municipality.





METROPOLITAN SURVEY
SERVICE, INC.

PROFESSIONAL LAND SURVEYORS

8482 South 76th Street
Franklin, Wisconsin 53132
PHONE (414) 529-5380
survey@metropolitansurvey.com
www.metropolitansurvey.com



- 000.0 — Denotes Proposed Grade
— Denotes Proposed Silt Screen
— Denotes Iron Pipe Found
— Denotes Iron Pipe Set
— Denotes Iron Rod Found

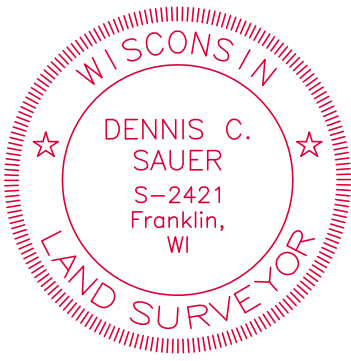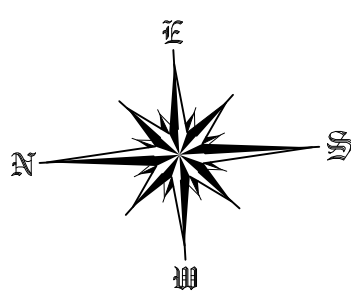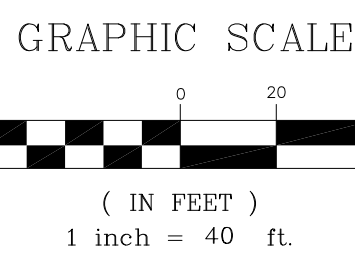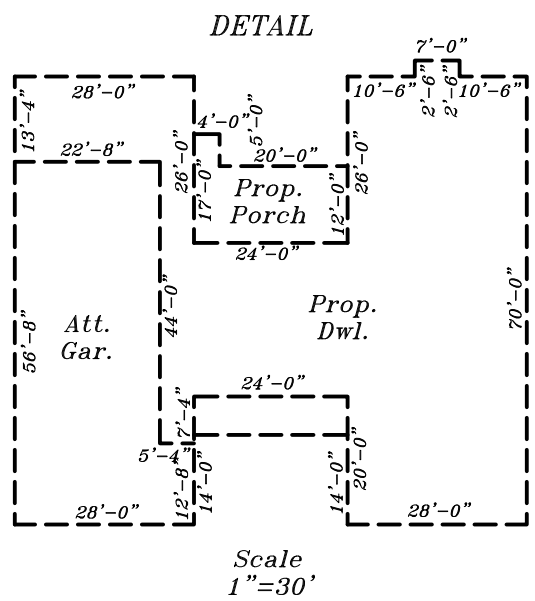

I HEREBY CERTIFY THAT I HAVE SURVEYED THE ABOVE DESCRIBED PROPERTY AND THAT
THE ABOVE MAP IS A TRUE REPRESENTATION THEREOF AND SHOWS THE SIZE AND LOCATION
OF THE PROPERTY, ITS EXTERIOR BOUNDARIES, THE LOCATION OF ALL VISIBLE STRUCTURES
AND DIMENSIONS OF ALL PRINCIPAL BUILDINGS THEREON, BOUNDARY FENCES, APPARENT
EASEMENTS AND ROADWAYS AND VISIBLE ENCROACHMENT, IF ANY.

THIS SURVEY IS MADE FOR THE EXCLUSIVE USE OF THE PRESENT OWNERS OF THE PROPERTY,
AND ALSO THOSE WHO PURCHASE, MORTGAGE, OR GUARANTEE THE TITLE THERETO WITHIN
ONE (1) YEAR FROM THE DATE HEREOF.

SIGNED

Dennis C. Sauer
Dennis C. Sauer
Professional Land Surveyor S-2421