


DUNHAM & RASMUSSEN

SURVEYING & ENGINEERING
DELAN, WISCONSIN

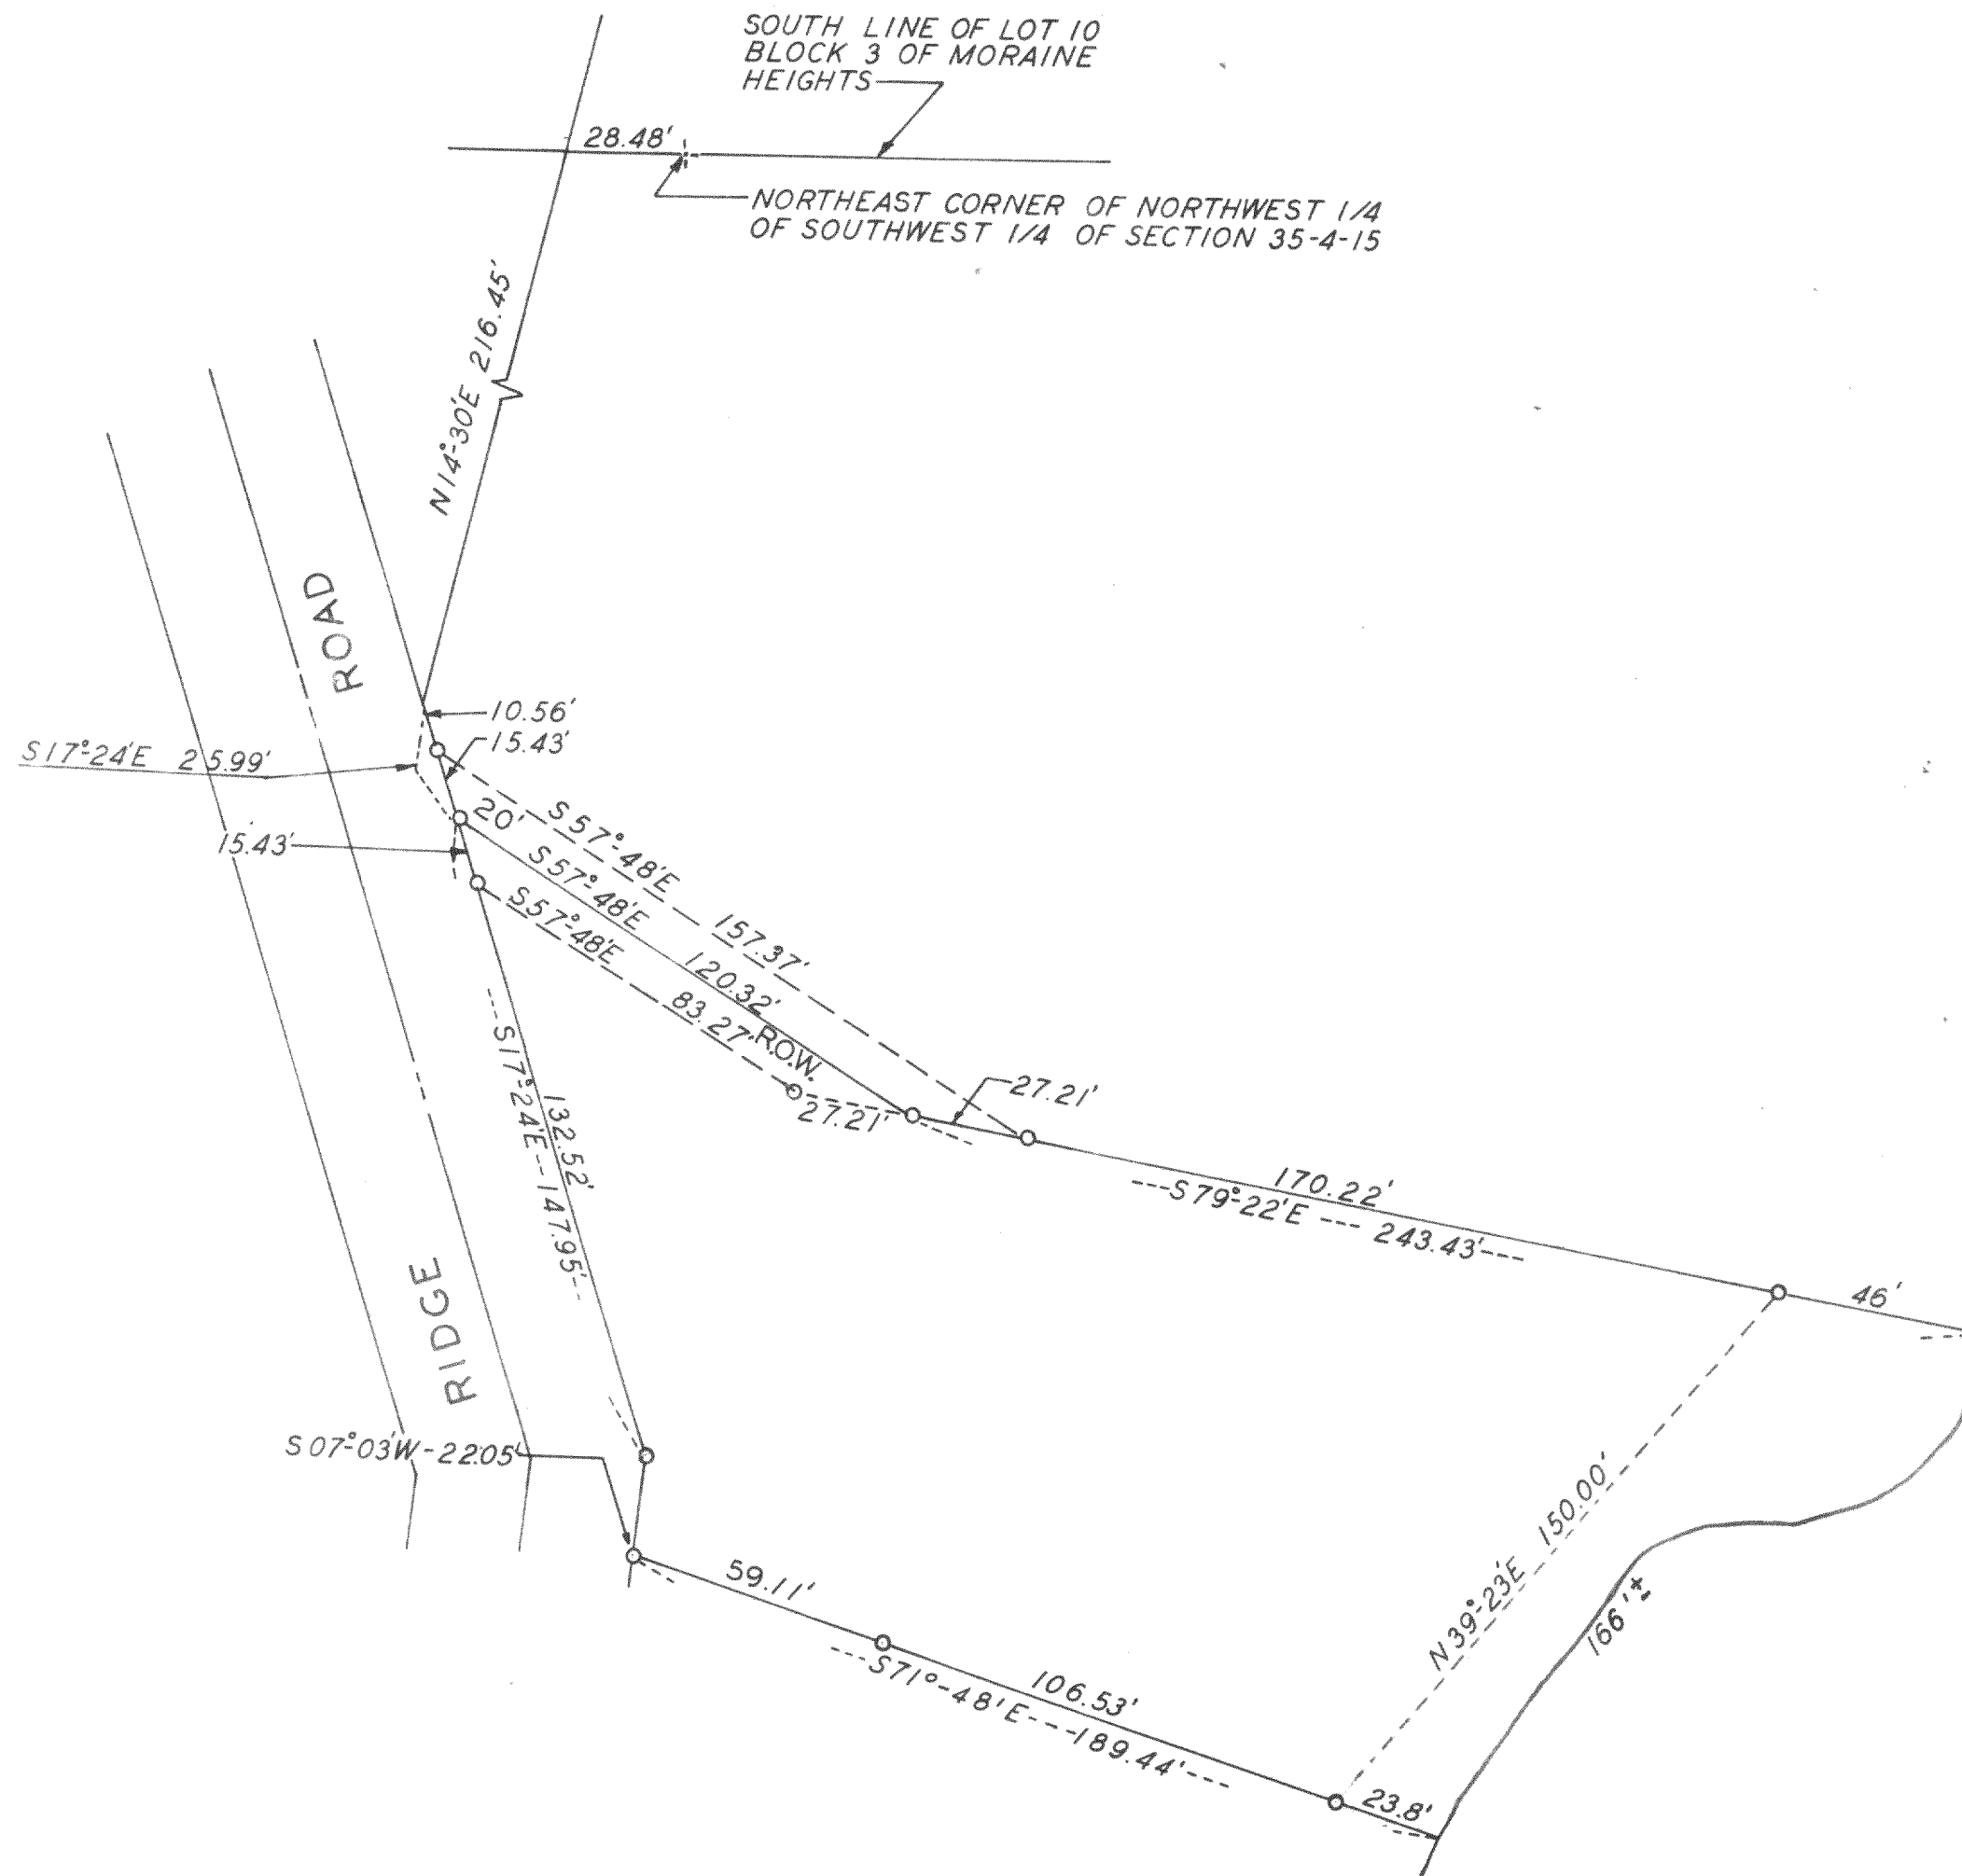

N

SCALE: 1" = 40'

O - IRON PIPE

Part of ...

Plat of survey of a parcel of land located in the North 1/2 of the
Southwest 1/4 of Section 35, T 4 N R 15 E of Walworth County, Wisconsin
May 19, 1961
Revised June 13, 1961

George T. Dunham, Surveyor

415-31