

KOLB LAND CONSULTING, INC.
LAND SURVEYING • SUBDIVIDING • LAND PLANNING

929 WILLIAMS STREET


LAKE GENEVA, WISCONSIN 53147

414 240 3697

ORDERED BY: 5 STAR HOMES

90 E. GENEVA SQUARE


LAKE GENEVA, WI. 53147

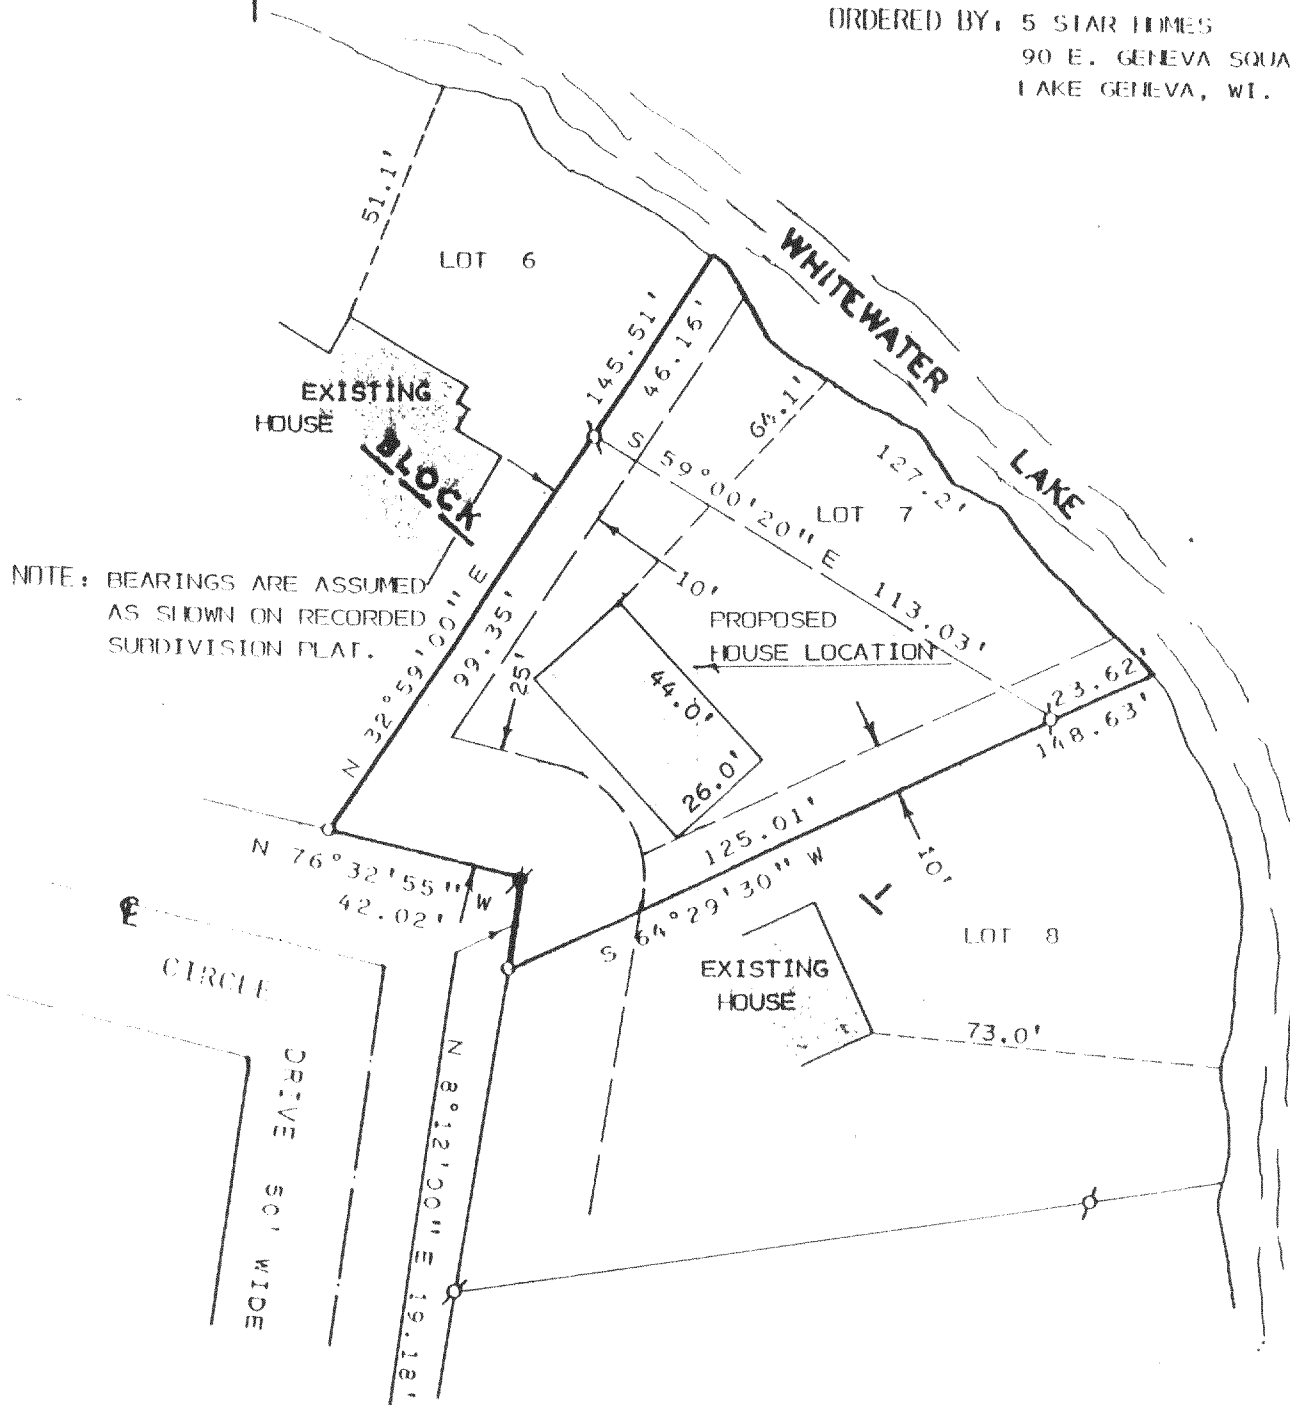

NOTE: BEARINGS ARE ASSUMED
AS SHOWN ON RECORDED
SUBDIVISION PLAT.

PLAT OF SURVEY OF

LOT 7, BLOCK 1 OF CHAPEL HILLS SUBDIVISION
LOCATED IN T4N, R15E, TOWN OF WHITEWATER,
WALWORTH COUNTY, WISCONSIN.

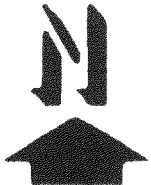


SCALE: 1" = 40'

LEGEND

- ♂ - IRON PIPE FOUND
- - IRON PIPE SET
- - IRON PIPE IN CONC.

I, HAROLD H. KOLB, DO HEREBY CERTIFY
THAT I HAVE SURVEYED THE PROPERTY
HEREON DESCRIBED ACCORDING TO THE
OFFICIAL RECORDS AND THAT THE PLAT
HEREON IS A CORRECT REPRESENTATION
OF THE LOT LINES TO THE BEST OF MY
KNOWLEDGE AND BELIEF.
SURVEY NOT VALID UNLESS SURVEYOR'S SIGNATURE
IS IN RED.

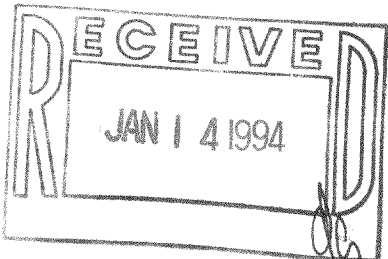

HAROLD H. KOLB

WISCONSIN REGISTERED LAND SURVEYOR, S 187

DATE APRIL 14, 1993

REVISED _____

REVISED _____