## **PLAT OF SURVEY**


LOCATION:

Clover Valley Road, Whitewater, Wisconsin

LEGAL DESCRIPTION: Lot 1 in CERTIFIED SURVEY MAP NO. 2592, a part of the Southeast 1/4 of the Northeast 1/4 of Section 27, Town 4 North, Range 15 East, Town of Whitewater, Walworth County, Wisconsin.

June 12, 1995

Survey No. 2211-S

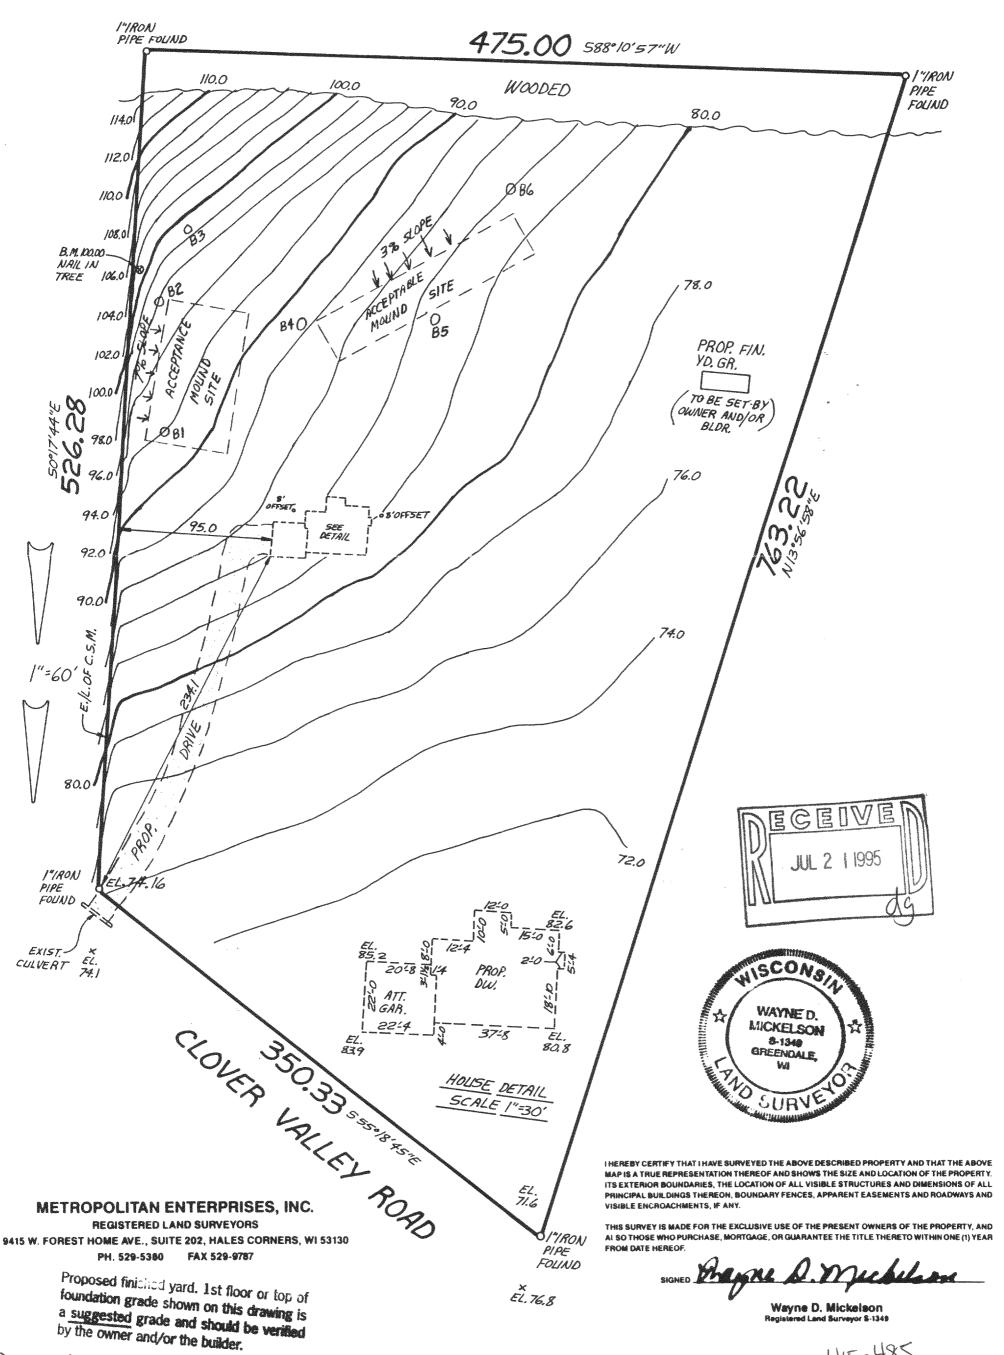

DA-2592-1

415-485