


PLAT OF SURVEY

LOT 2, CERTIFIED SURVEY MAP _____, LOCATED IN PART OF THE NORTHEAST 1/4 & THE SOUTHEAST 1/4 OF THE SOUTHWEST 1/4 OF SECTION 20, TOWN 4 NORTH, RANGE 15 EAST, TOWN OF WHITEWATER, WALWORTH COUNTY, WISCONSIN.

Owners:
Patrick Partnership
N8181 State Rd. 89
Whitewater, WI 53190

NOTE: THIS PLAT IS OF A CERTIFIED SURVEY MAP CURRENTLY UNDER REVIEW

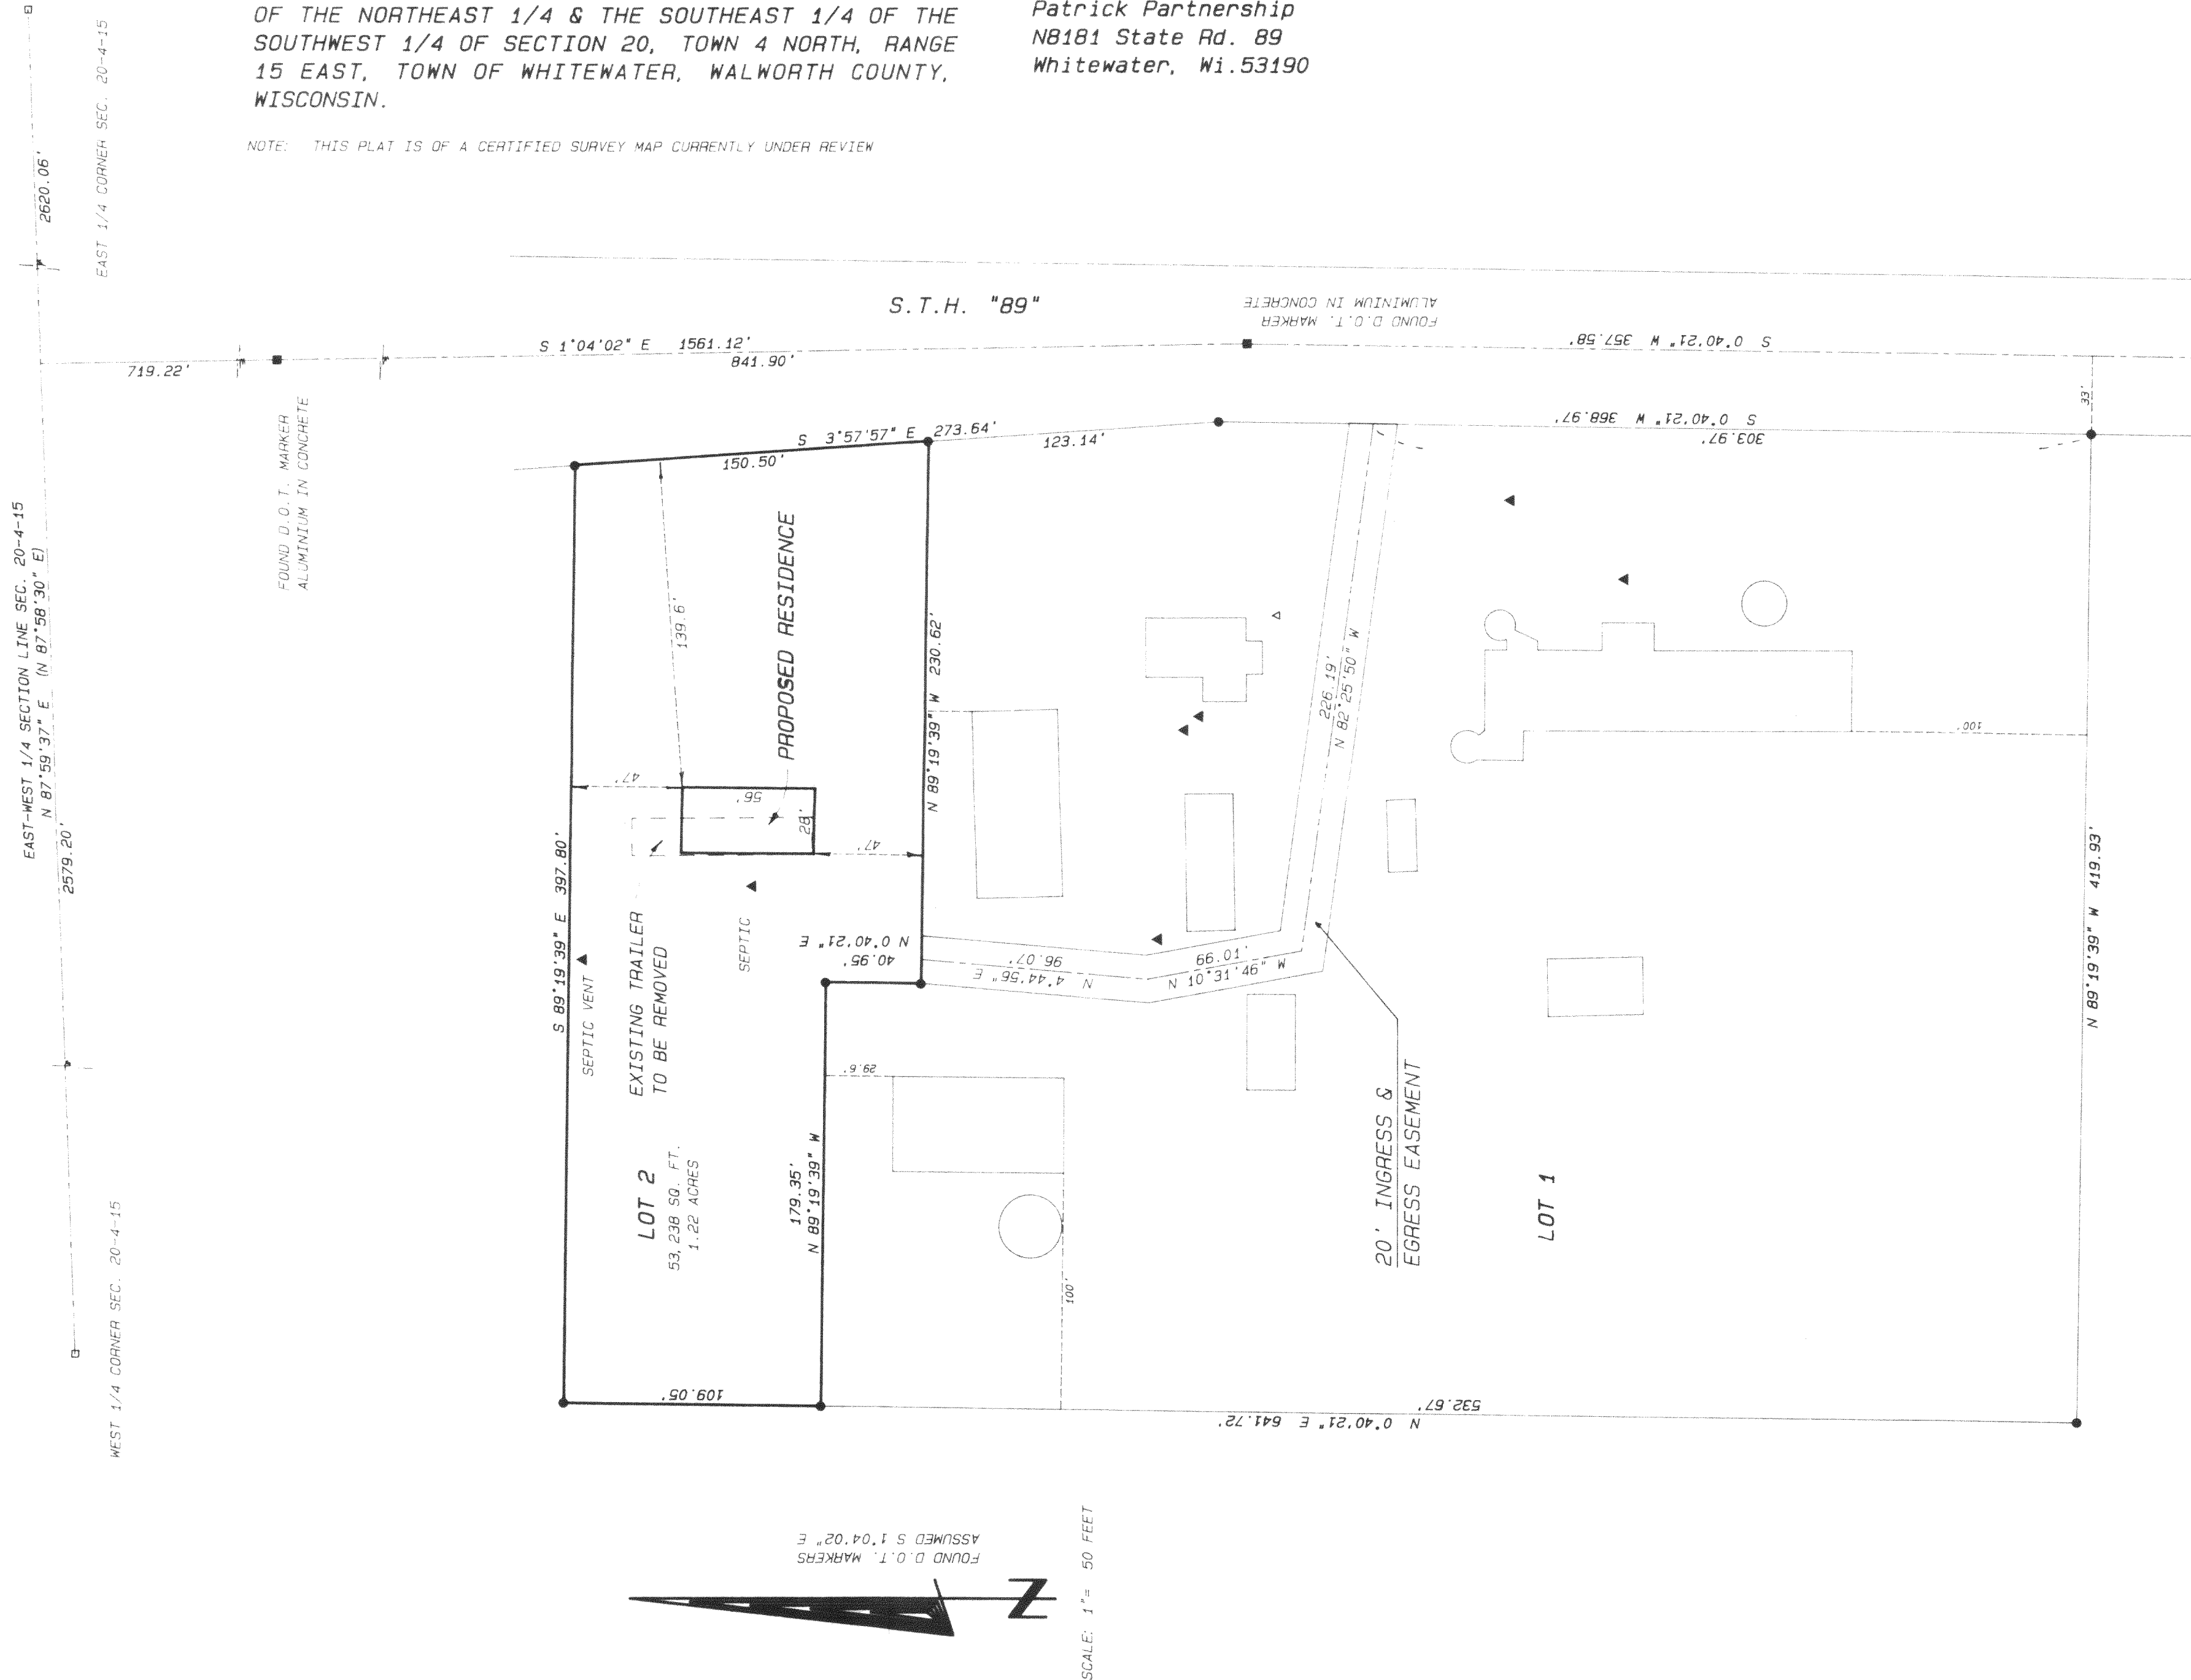

SCALE: 1"=50 FEET

I hereby certify that the above described property has been surveyed by me or under my direction and that the above map is a true representation thereof and shows the size and location of the property, its exterior boundaries, the location of all visible structures and dimensions of all principal buildings thereon, boundary fences, apparent easements, roadways and visible encroachments, if any.

This survey is made for the use of the present owners of the property, and also those who purchase, mortgage or guarantee the same, and who within one year from date hereof.

Kenneth B. Abernathy Jr.
KENNETH B. ABERNATHY, JR.
WISCONSIN REGISTERED LAND SURVEYOR,
S-1594
Date: JAN. 24, 1996 Job No. 96.102