
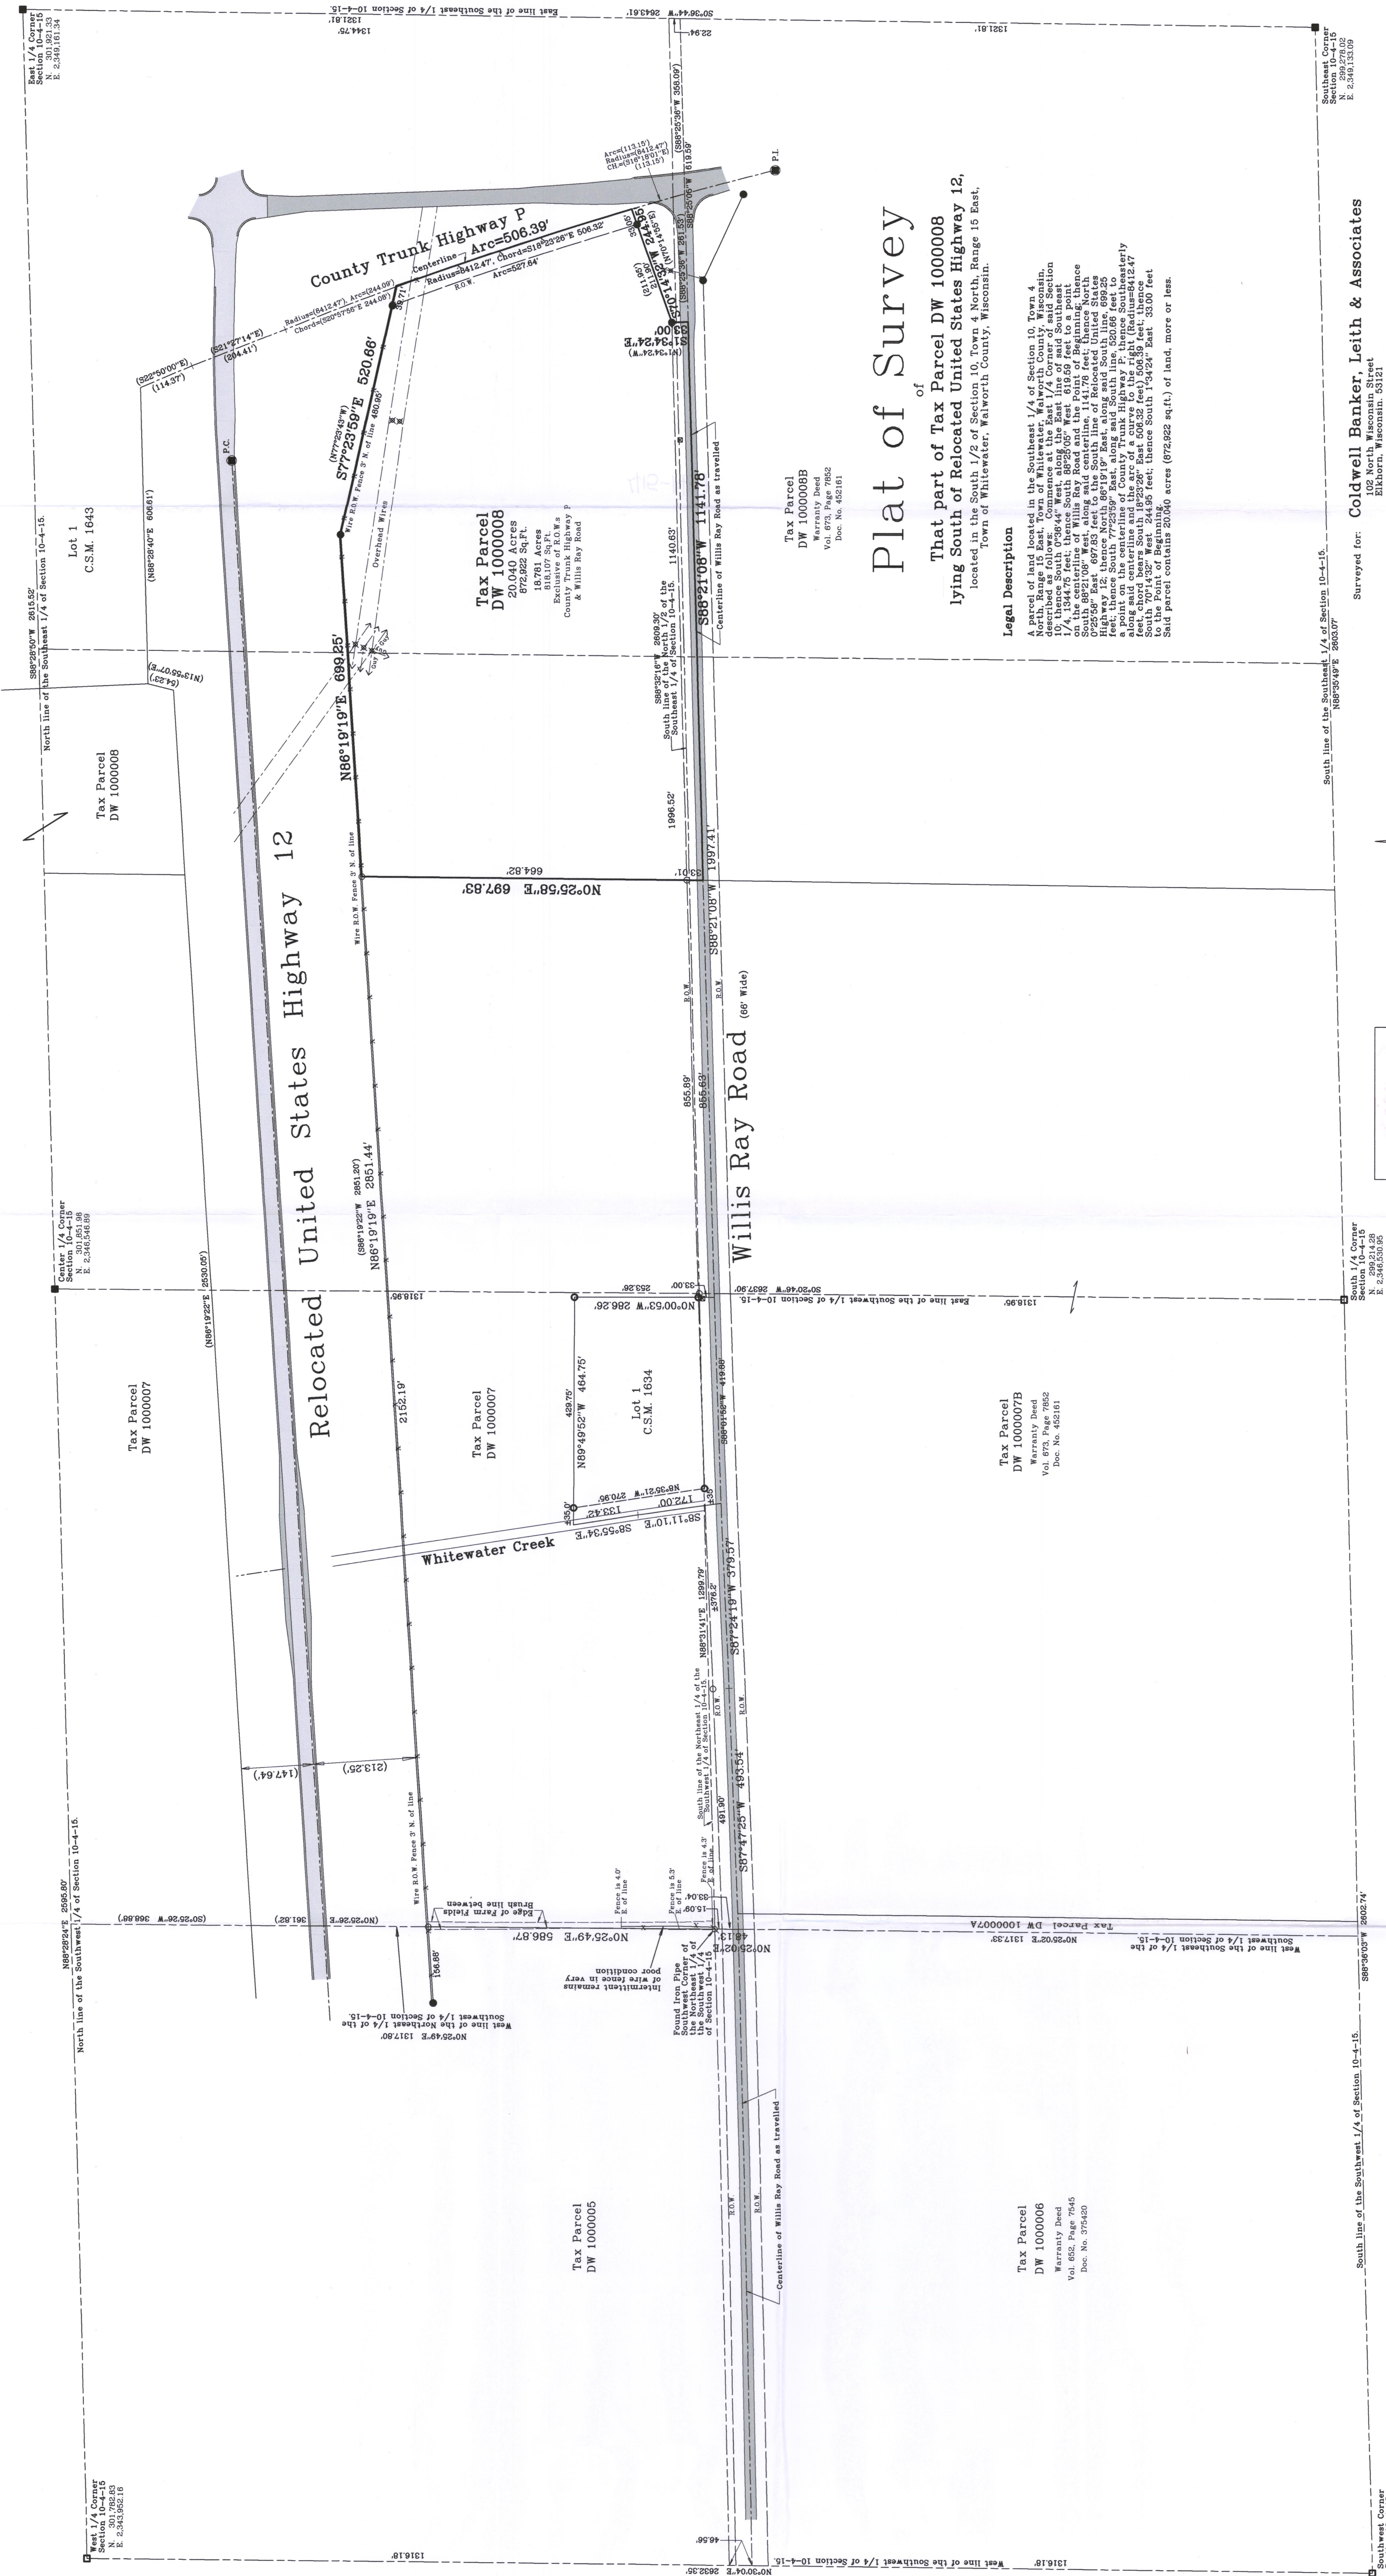


45 South Wisconsin Street P.O. Box 322
Elkhorn, Wisconsin 53121
Telephone: (262) 723-4343
Facsimile: (262) 723-8044

Survey date: January 10, 2006.
Revisions: No. 1 - Parcel Areas
No. 2 - Sheet 1 & Sheet 2

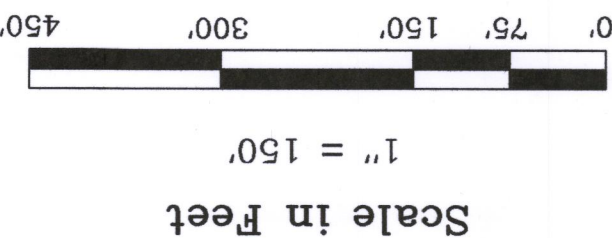

Edwell Banker, Inc.
102 North Wisconsin Street
Elkhorn, Wisconsin. 53121

Copyright 2006 by Jensen & Olson Land Surveying, LLC.

All rights reserved. No part of this survey plat may be reproduced or transmitted in any form by any means - graphic, electronic, or mechanical, including photocopying, recording, or by any information storage and retrieval systems - without permission in writing from Douglas G. Olson, Jensen & Olson Land Surveying, LLC.

I hereby certify that I have surveyed the above described property and the map thereon is correct to the best of my professional knowledge and belief and shows the location and location of the property, its exterior boundaries, the location and dimensions of all visible structures thereon, boundary fences, apparent easements and roadways and visible encroachments, if any.

This survey is made for the exclusive use of the present owners of the property, and also those who purchase, mortgage or guarantee title thereto, within one year from the date hereof.

Notes: 1) This survey plat is not certified unless signed and sealed in red ink.

2) This survey is subject to Wisconsin lien laws. This Plat of Survey is the notice of intent to file lien. Lien waiver required.

DW 10-6 DW 10-7 DW 10-8
DW 10-9 DW 10-10 DW 10-11