



PLAT OF SURVEY

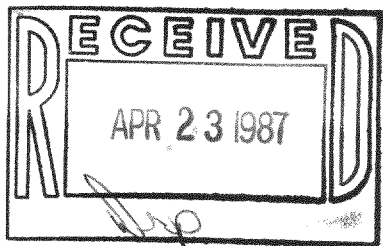

Lot 29 of Indian Trail Subdivision, Located in
Section 27, T 4N, R 15E, WAUKESHA COUNTY, WISCONSIN.

For record at the office of the
Register of Deeds, Wauchesa, Wisconsin.
For record at the office of the
Register of Deeds, Wauchesa, Wisconsin.
For record at the office of the
Register of Deeds, Wauchesa, Wisconsin.

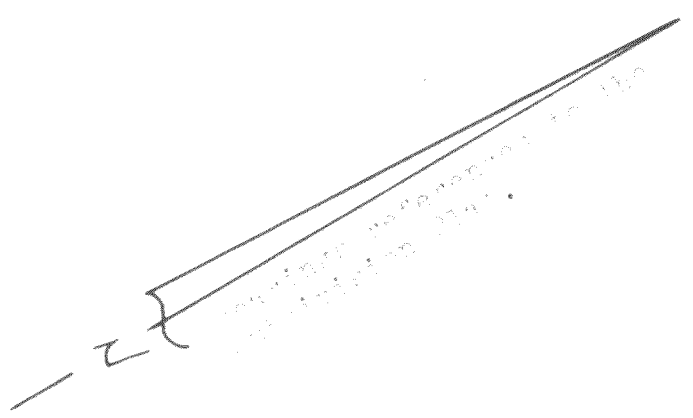


- - Iron nail
 - - Iron nail
 - ▲ - Iron nail
 - - Iron nail
 - △ - Iron nail
- () - RECORDED AS DIMENSION

Note: This survey plat is not certified
unless signed and sealed in red ink.

I, Thomas P.A. Jensen, Wisconsin Registered Land Surveyor,
do hereby certify that this survey was performed by me, or under
my direction, in full compliance with the owner's/agent's
instructions and chapter A-E 5 of the Wisconsin Administrative
Code "Minimum Standards For Property Surveys"; and that this map
is an accurate representation thereof to the best of my knowledge
and belief.

Thomas P.A. Jensen S-1084
Jensen Surveying & Mapping S.C.

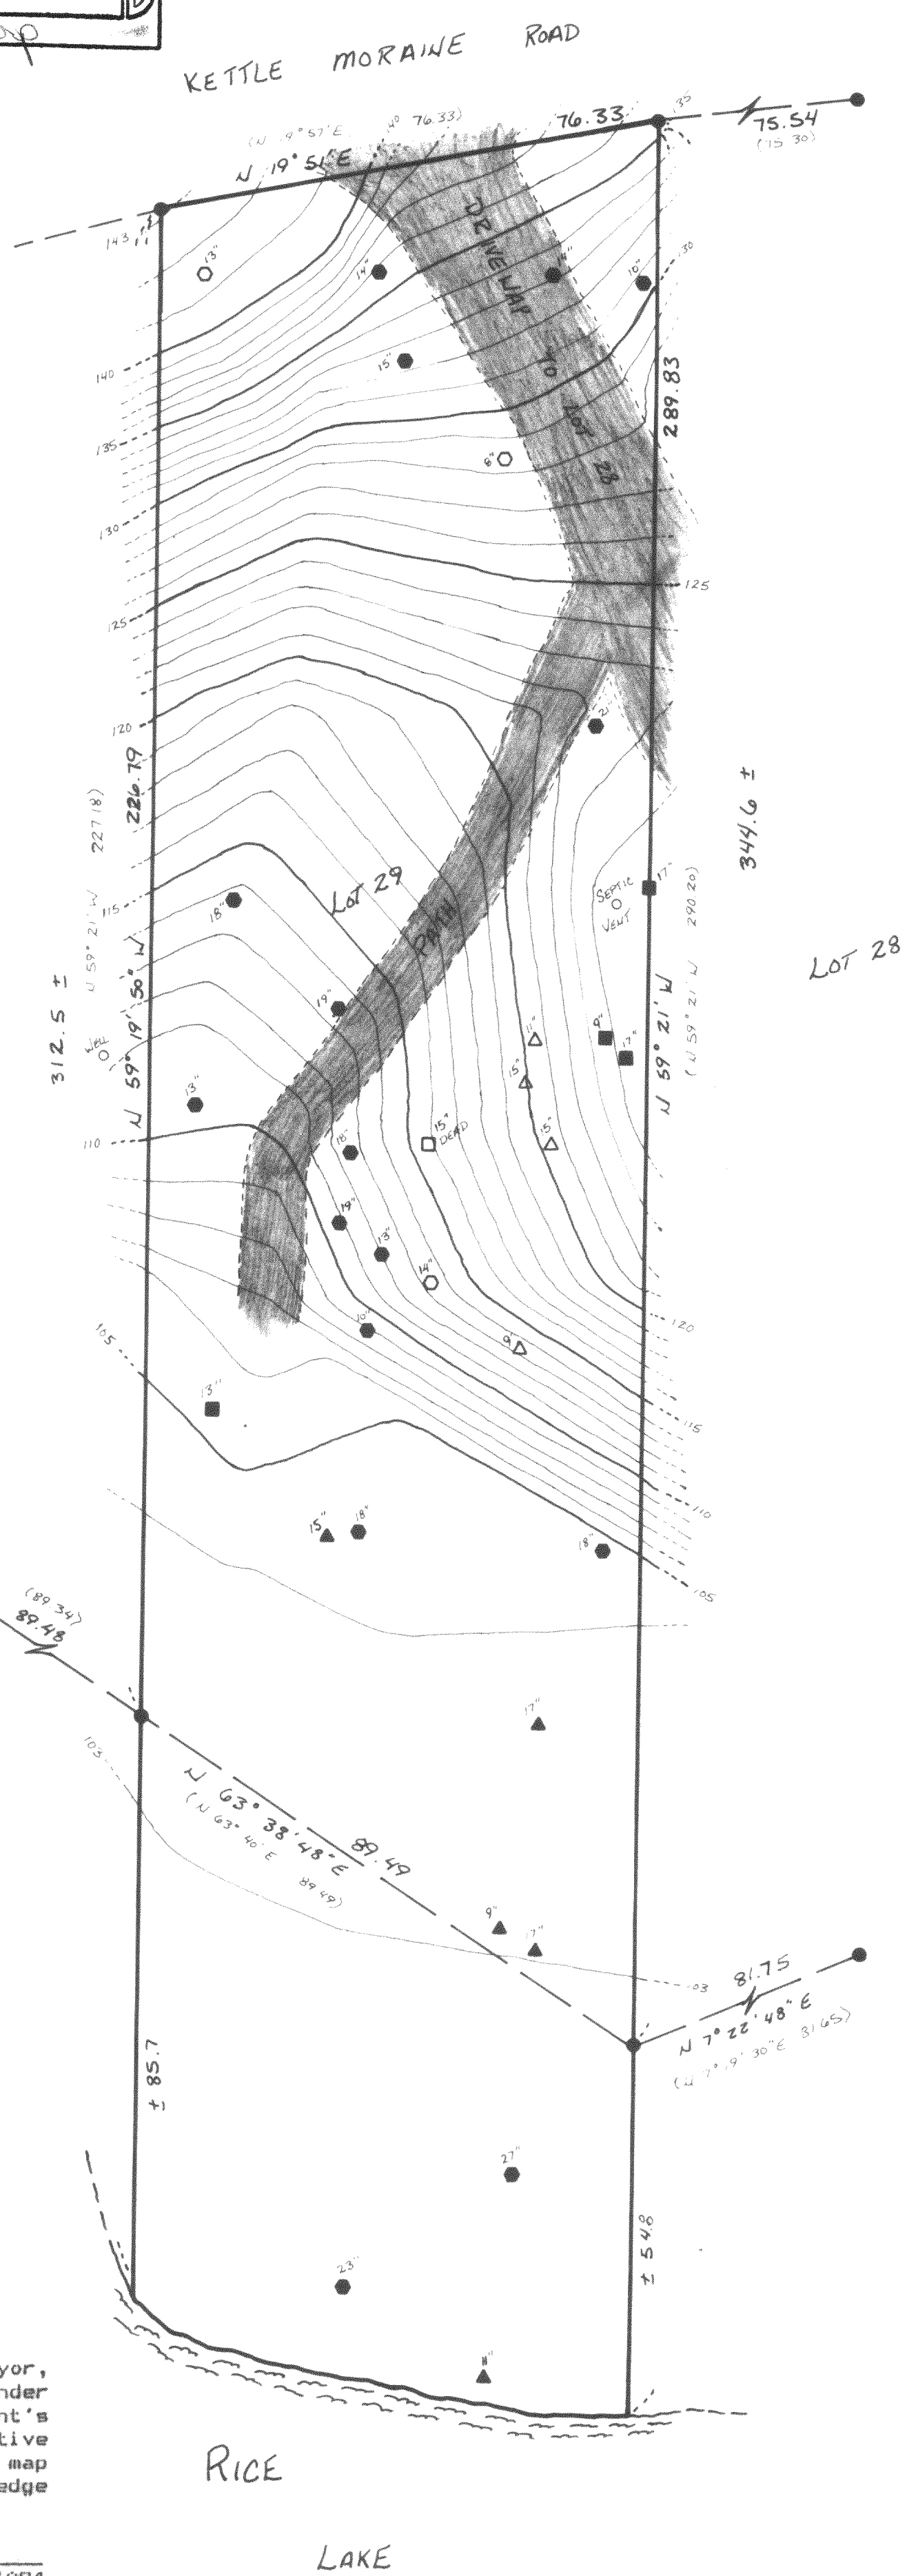

1986.125