


**ABELL  
SURVEYING & MAPPING  
DELAVER, WISCONSIN 53115  
414-728-6737**

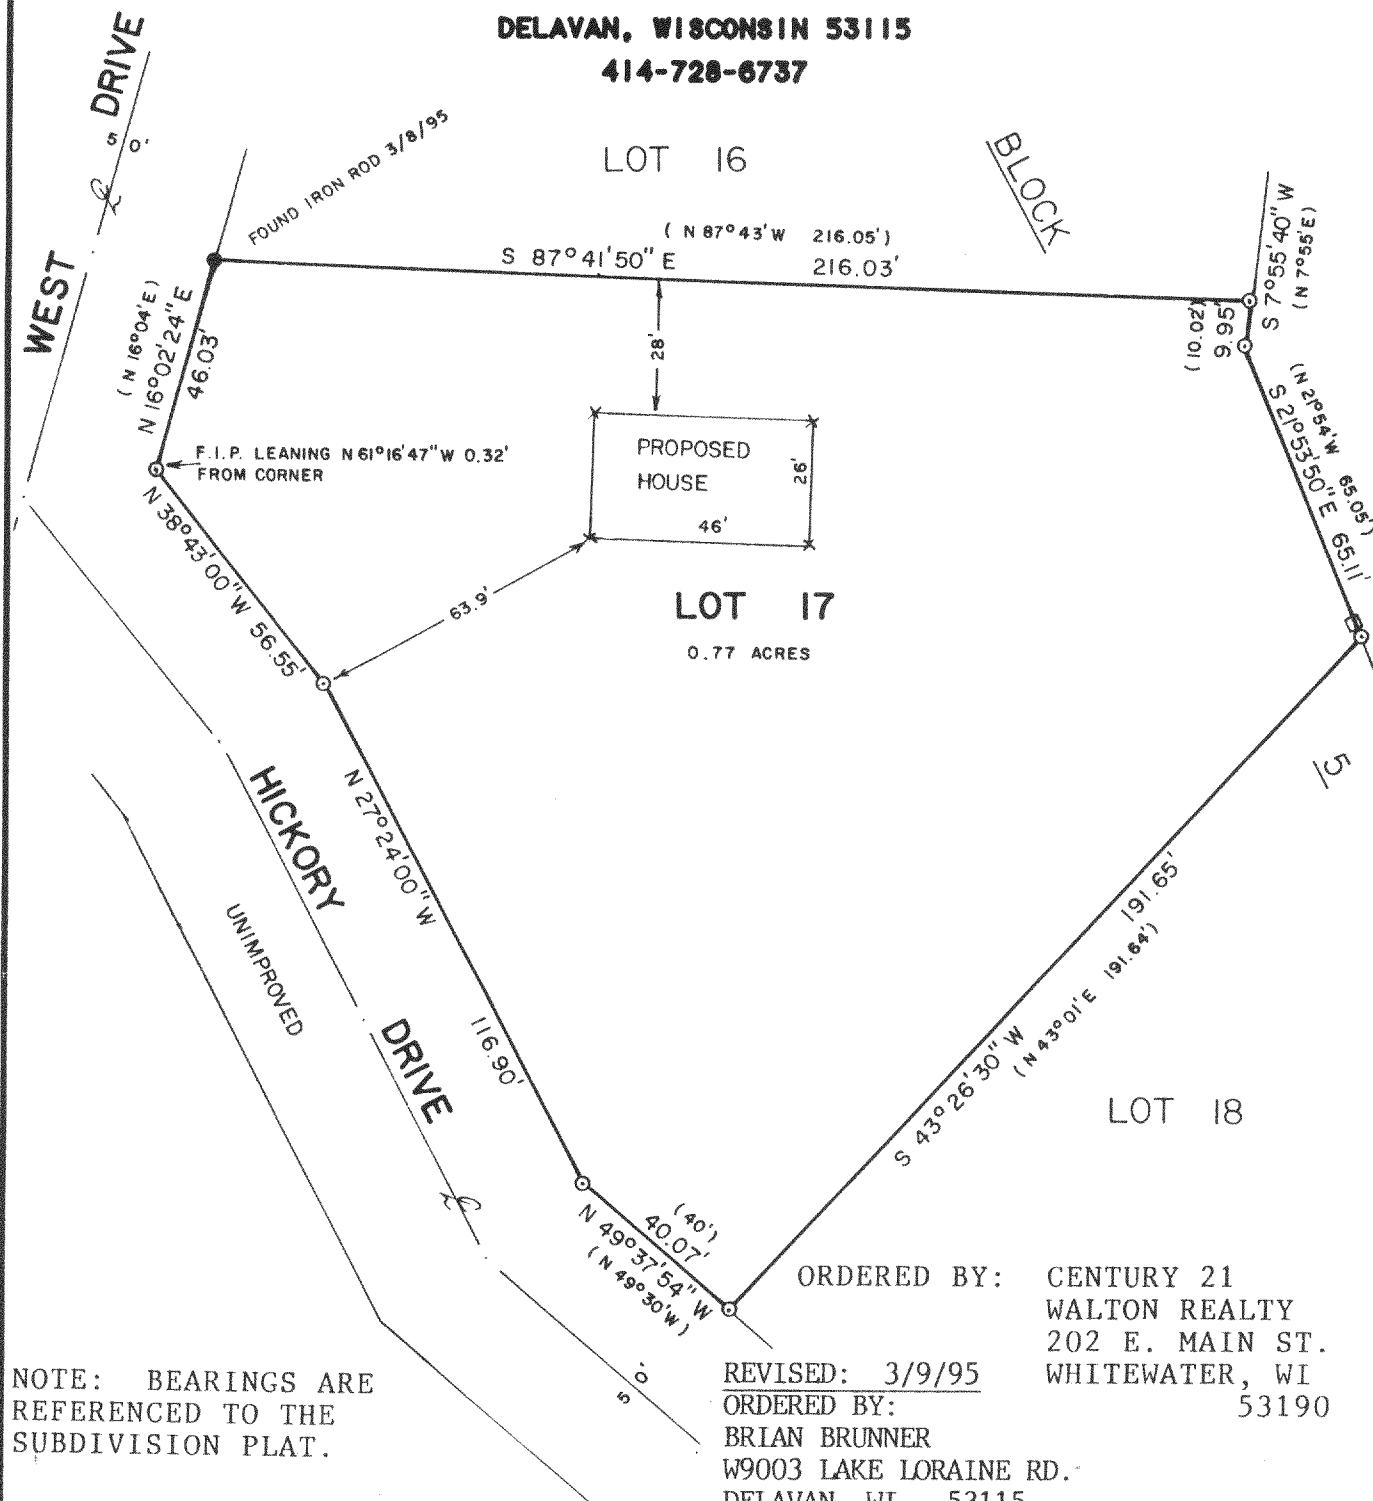

NOTE: BEARINGS ARE REFERENCED TO THE SUBDIVISION PLAT.

PLAT OF SURVEY OF

LOT 17, BLOCK 5, MORaine PARK SUBDIVISION,  
TOWN 4 NORTH, RANGE 15 EAST, WALWORTH COUNTY,  
WISCONSIN.



SCALE - 1"=40'

LEGEND

- - IRON PIPE FOUND
- - IRON ROD SET
- - UTILITY PED
- ( ) - RECORDED AS
- x - 60d SPIKE SET


I HEREBY CERTIFY THAT I HAVE SURVEYED THE ABOVE DESCRIBED PROPERTY AND THAT THE ABOVE MAP IS A TRUE REPRESENTATION THEREOF AND SHOWS THE SIZE AND LOCATION OF THE PROPERTY, ITS EXTERIOR BOUNDARIES, THE LOCATION OF ALL VISIBLE STRUCTURES AND DIMENSIONS OF ALL PRINCIPAL BUILDINGS THEREON, BOUNDARY FENCES, APPARENT EASEMENTS, ROADWAYS AND VISIBLE ENCROACHMENTS, IF ANY, TO THE BEST OF MY KNOWLEDGE AND BELIEF:

THIS SURVEY IS MADE FOR THE USE OF THE PRESENT OWNERS OF THE PROPERTY, AND ALSO THOSE WHO PURCHASE, MORTGAGE, OR GUARANTEE THE TITLE THEREIN WITHIN ONE (1) YEAR FROM DATE HEREON.

*David F. Abell*  
DAVID F. ABELL  
WISCONSIN REGISTERED LAND SURVEYOR. S-1596

*January 23, 1995*

DATE: *January 23, 1995* JOB NUMBER - 95007  
NOTE: THIS IS NOT A CERTIFIED COPY UNLESS SEALED.

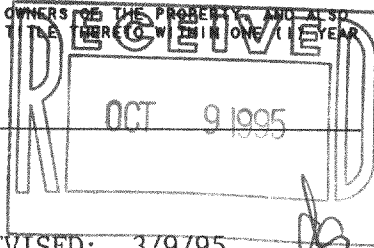

DMP-58

415-510