ABERNATHY and ASSOCIATES Kenneth B. Abernathy Jr.

Wisconsin Registered Land Surveyor S-1594


Rt. 3, Box 273


Elkhorn, Wisconsin 53121 Phone: (414) 723-4260 (office) (414) 723-7209 (FAX)

## PLAT OF SURVEY

LOT 2 OF CERTIFIED SURVEY MAP NO. 1522, LOCATED IN THE SOUTHWEST 1/4 OF THE NORTHEAST 1/4 OF SECTION 13, TOWN 4 NORTH, RANGE 15 EAST. WALWORTH COUNTY, WISCONSIN.

OWNER: KURT MOSCHETZ STATEWIDE FARM EQUIPMENT N 8744 PARKER ROAD

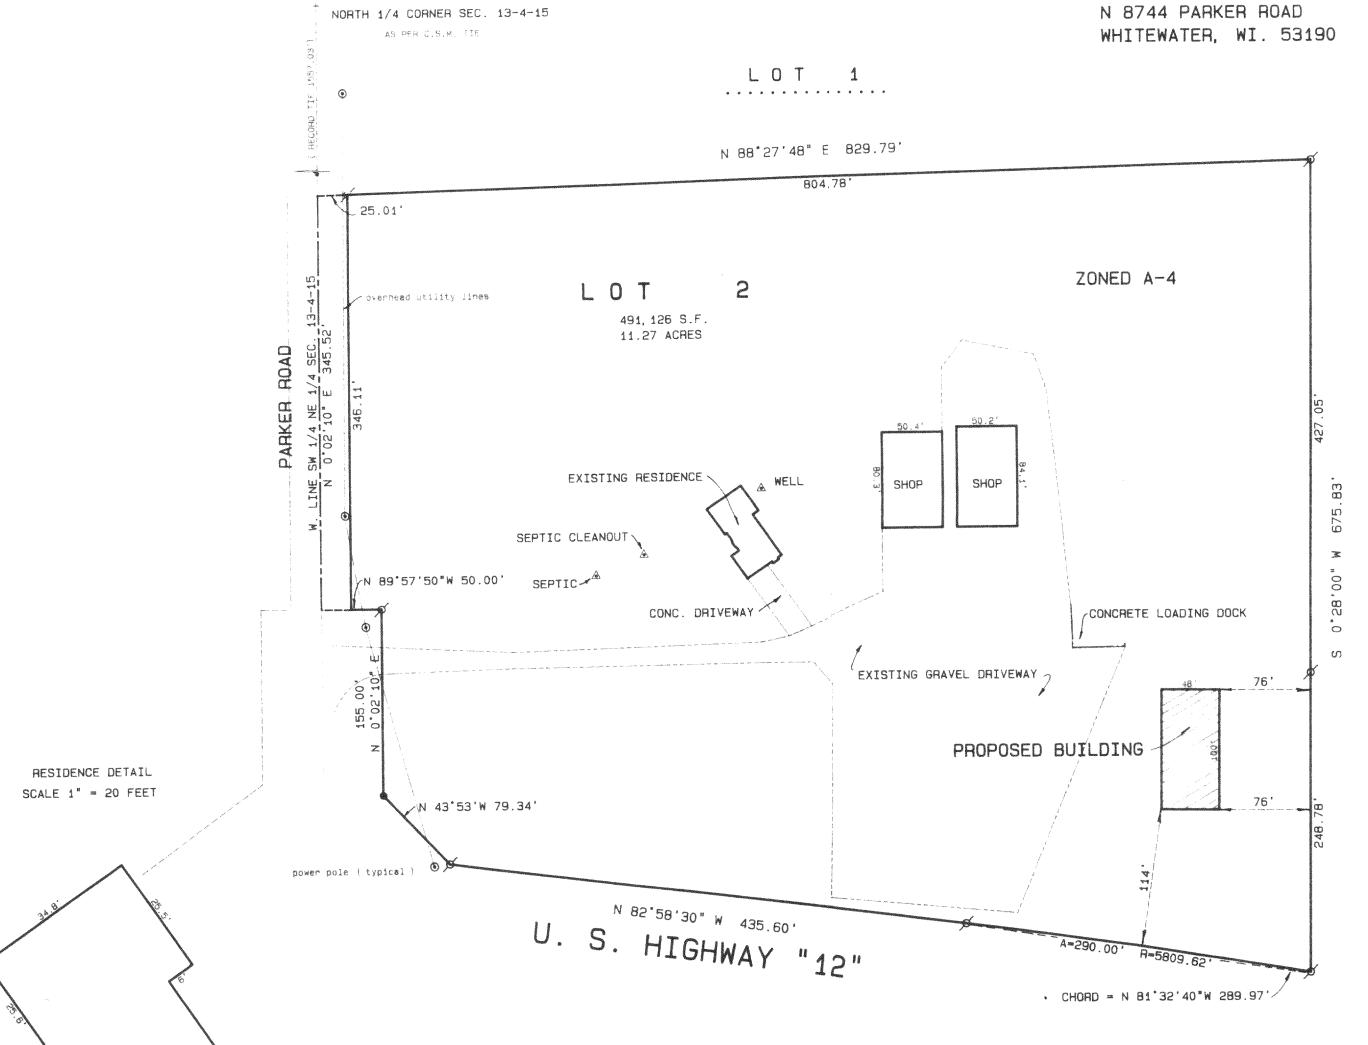

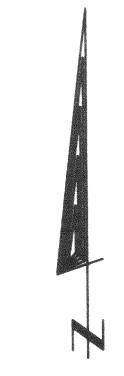

SCALE 1" = 80 FEET

BEARINGS ARE REFERENCED TO C.S.M. #

## Legend

- FOUND IRON PIPE FOUND IRON ROD
- FOUND BRASS CAPPED MONUMENT
- 8 FOUND CONCRETE MONUMENT
- + CHISEL CUT IN CONCRETE
- SET IRON ROD, 24" LONG, WEIGHING 1,5 LBS./LINEAL FT., 3/4" DIA.
- SET IRON ROD, 30" LONG, WEIGHING 4.5 LBS./LINEAL FT., 1-11/16" DIA.

RECORDED AS DIMENSION -- X--- EXISTING FENCE



SCALE: 1"= 80 FEET

HINGCONS KENNETH B. A ABERNATHY, JR. S-1594 ELKHORN, AND SURY

"I hereby certify that the above described property has been surveyed by me or under my direction and that the above map is a true representation thereof and shows the size and location of the property, its exterior boundaries, the location of all visible structures and dimensions of all principal buildings thereon, boundary fences, apparent easements, roadways and visible encreachments, if any."

"This survey is made for the use of the present owners of the property, and also those who purchase, mortgage, or guarantee the title thereto within one year from date hereof."

KENNETH B. ABERNATHY, JR. WISCONSIN REGISTERED LAND SURVEYOR,

Date: AUGUST 26, 1996 Job No. 96.710

DA-1522-2 415-568