



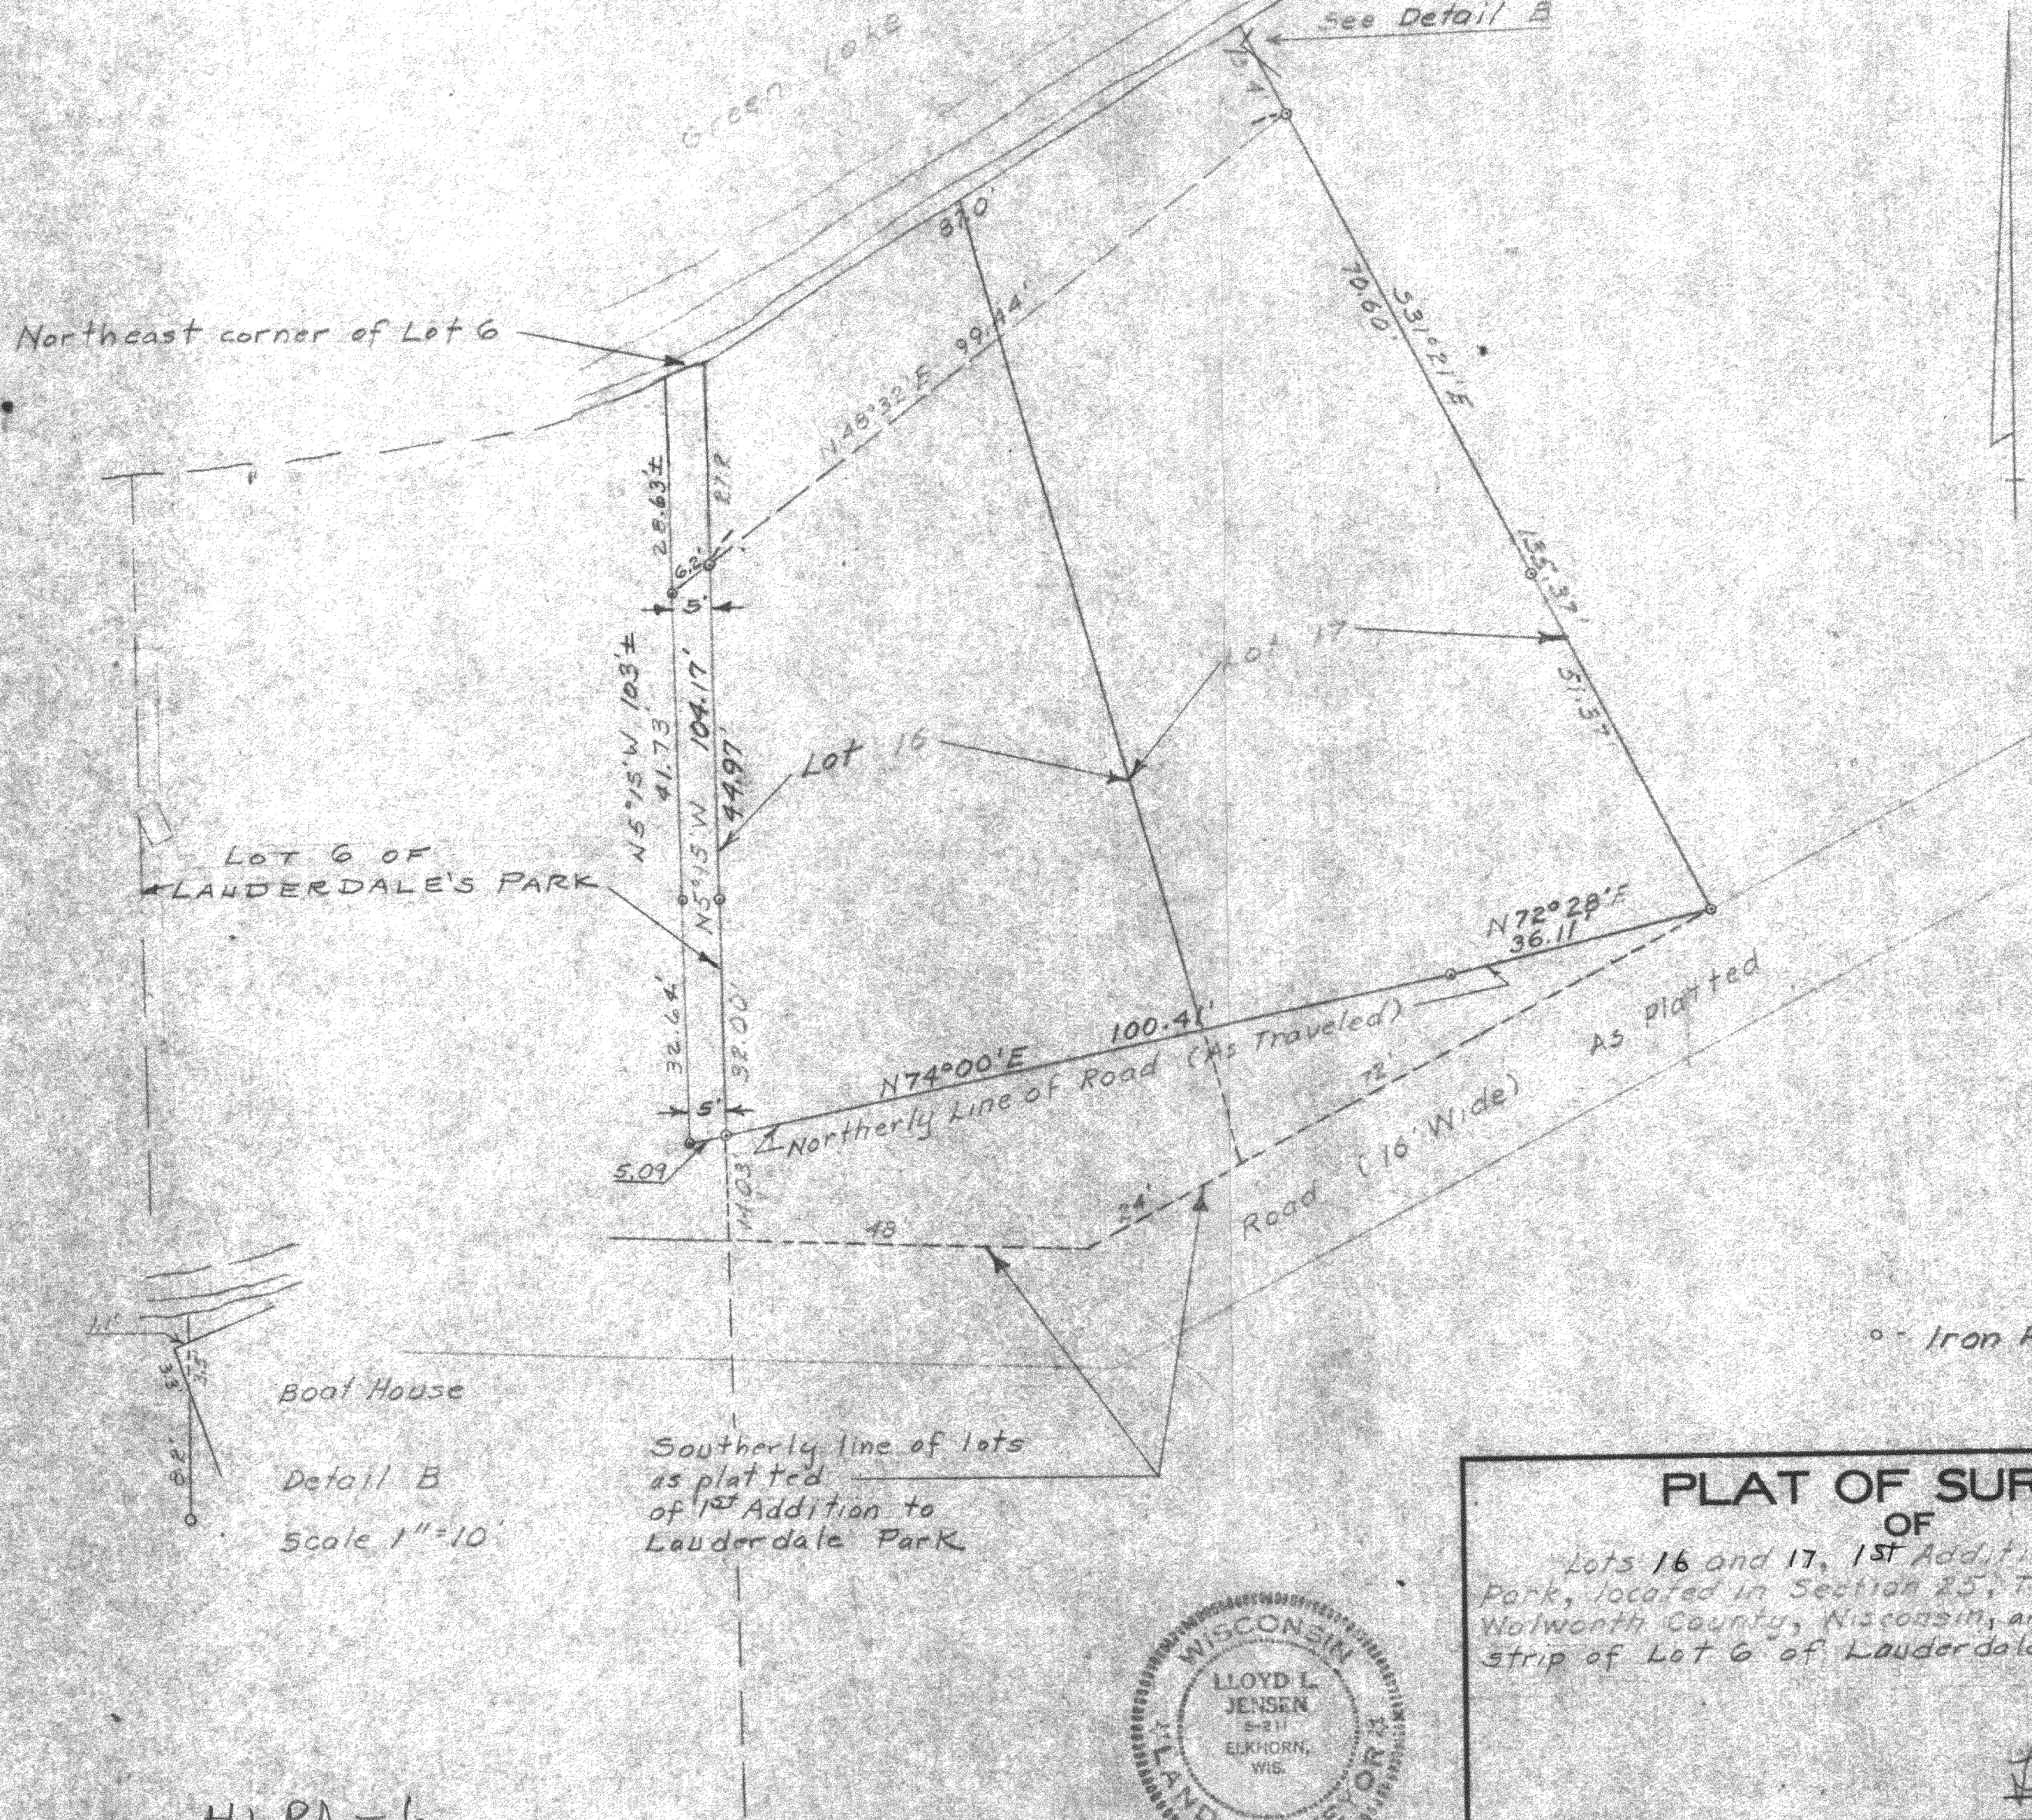

HLPA-6

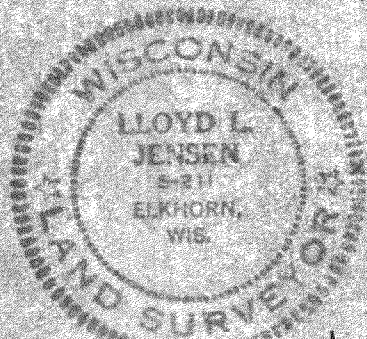

416-107.1

PLAT OF SURVEY OF	
Lots 16 and 17, 1st Addition to Lauderdale Park, located in Section 25, T.4 N., R.16 E., Walworth County, Wisconsin, and a 5 Foot strip of Lot 6 of Lauderdale's Park.	
<i>Lloyd L. Jensen</i> SURVEYOR	
SCALE 1" = 20'	DATE Aug. 1960