


ABELL  
SURVEYING & MAPPING  
DELAVER, WISCONSIN 53115  
414-728-6737



N

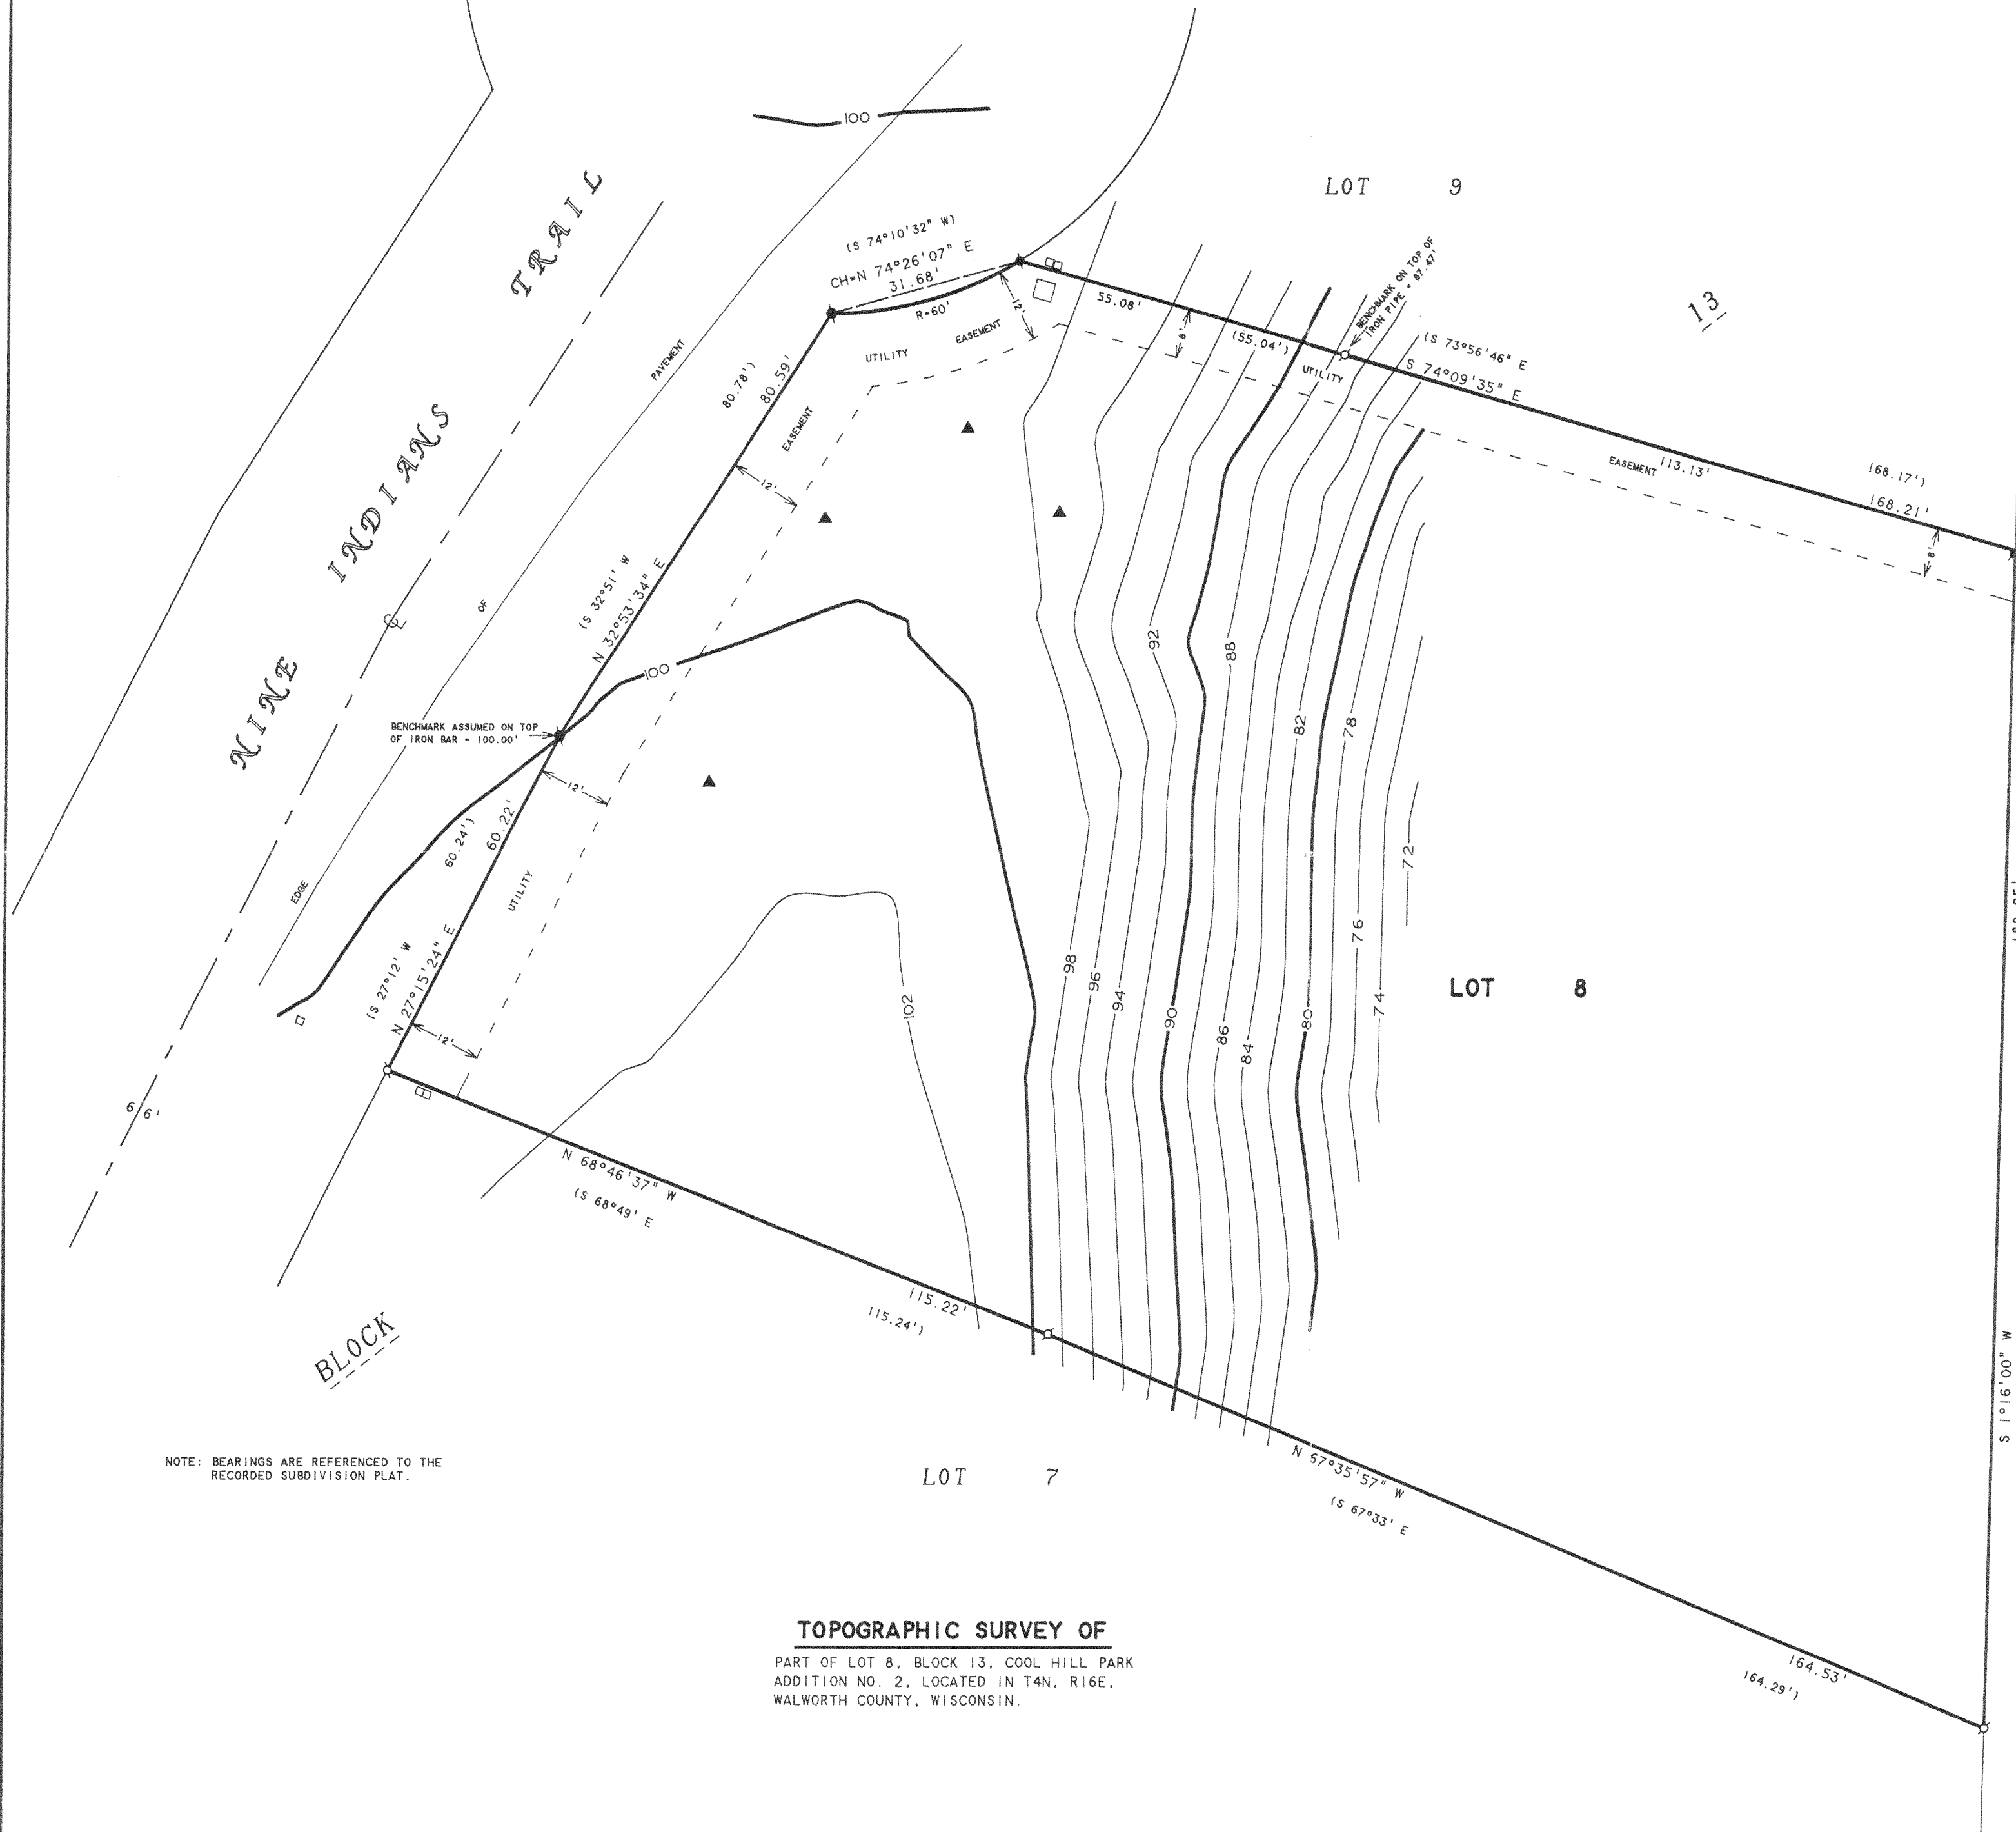


SCALE 1"=20'

LEGEND

- - IRON PIPE FOUND
- - IRON ROD FOUND
- - IRON BAR FOUND
- - UTILITY PED.
- ▲ - SOIL BORING
- ( ) - RECORDED AS

ORDERED BY: GREG KOZLOWSKI  
28 W 530 WOODLAND RD.  
WARRENVILLE, IL 60555

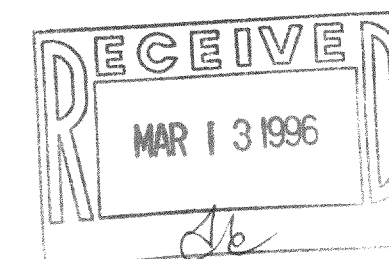

I, DAVID F. ABELL, DO HEREBY CERTIFY THAT I HAVE SURVEYED THE PROPERTY HEREON  
DESCRIBED ACCORDING TO THE OFFICIAL RECORDS AND THAT THE PLAT HEREON IS A  
CORRECT REPRESENTATION OF THE PROPERTY LINES TO THE BEST OF MY KNOWLEDGE AND  
BELIEF.

*David F. Abell*

DAVID F. ABELL  
WISCONSIN REGISTERED LAND SURVEYOR, S-1596

November 22, 1995

DATE: November 22, 1995  
JOB NUMBER - 93084  
NOTE: THIS IS NOT A CERTIFIED COPY UNLESS SEALED.