



GEORGE T. DUNHAM
SURVEYING & SUBDIVIDING
DELAVER, WISCONSIN

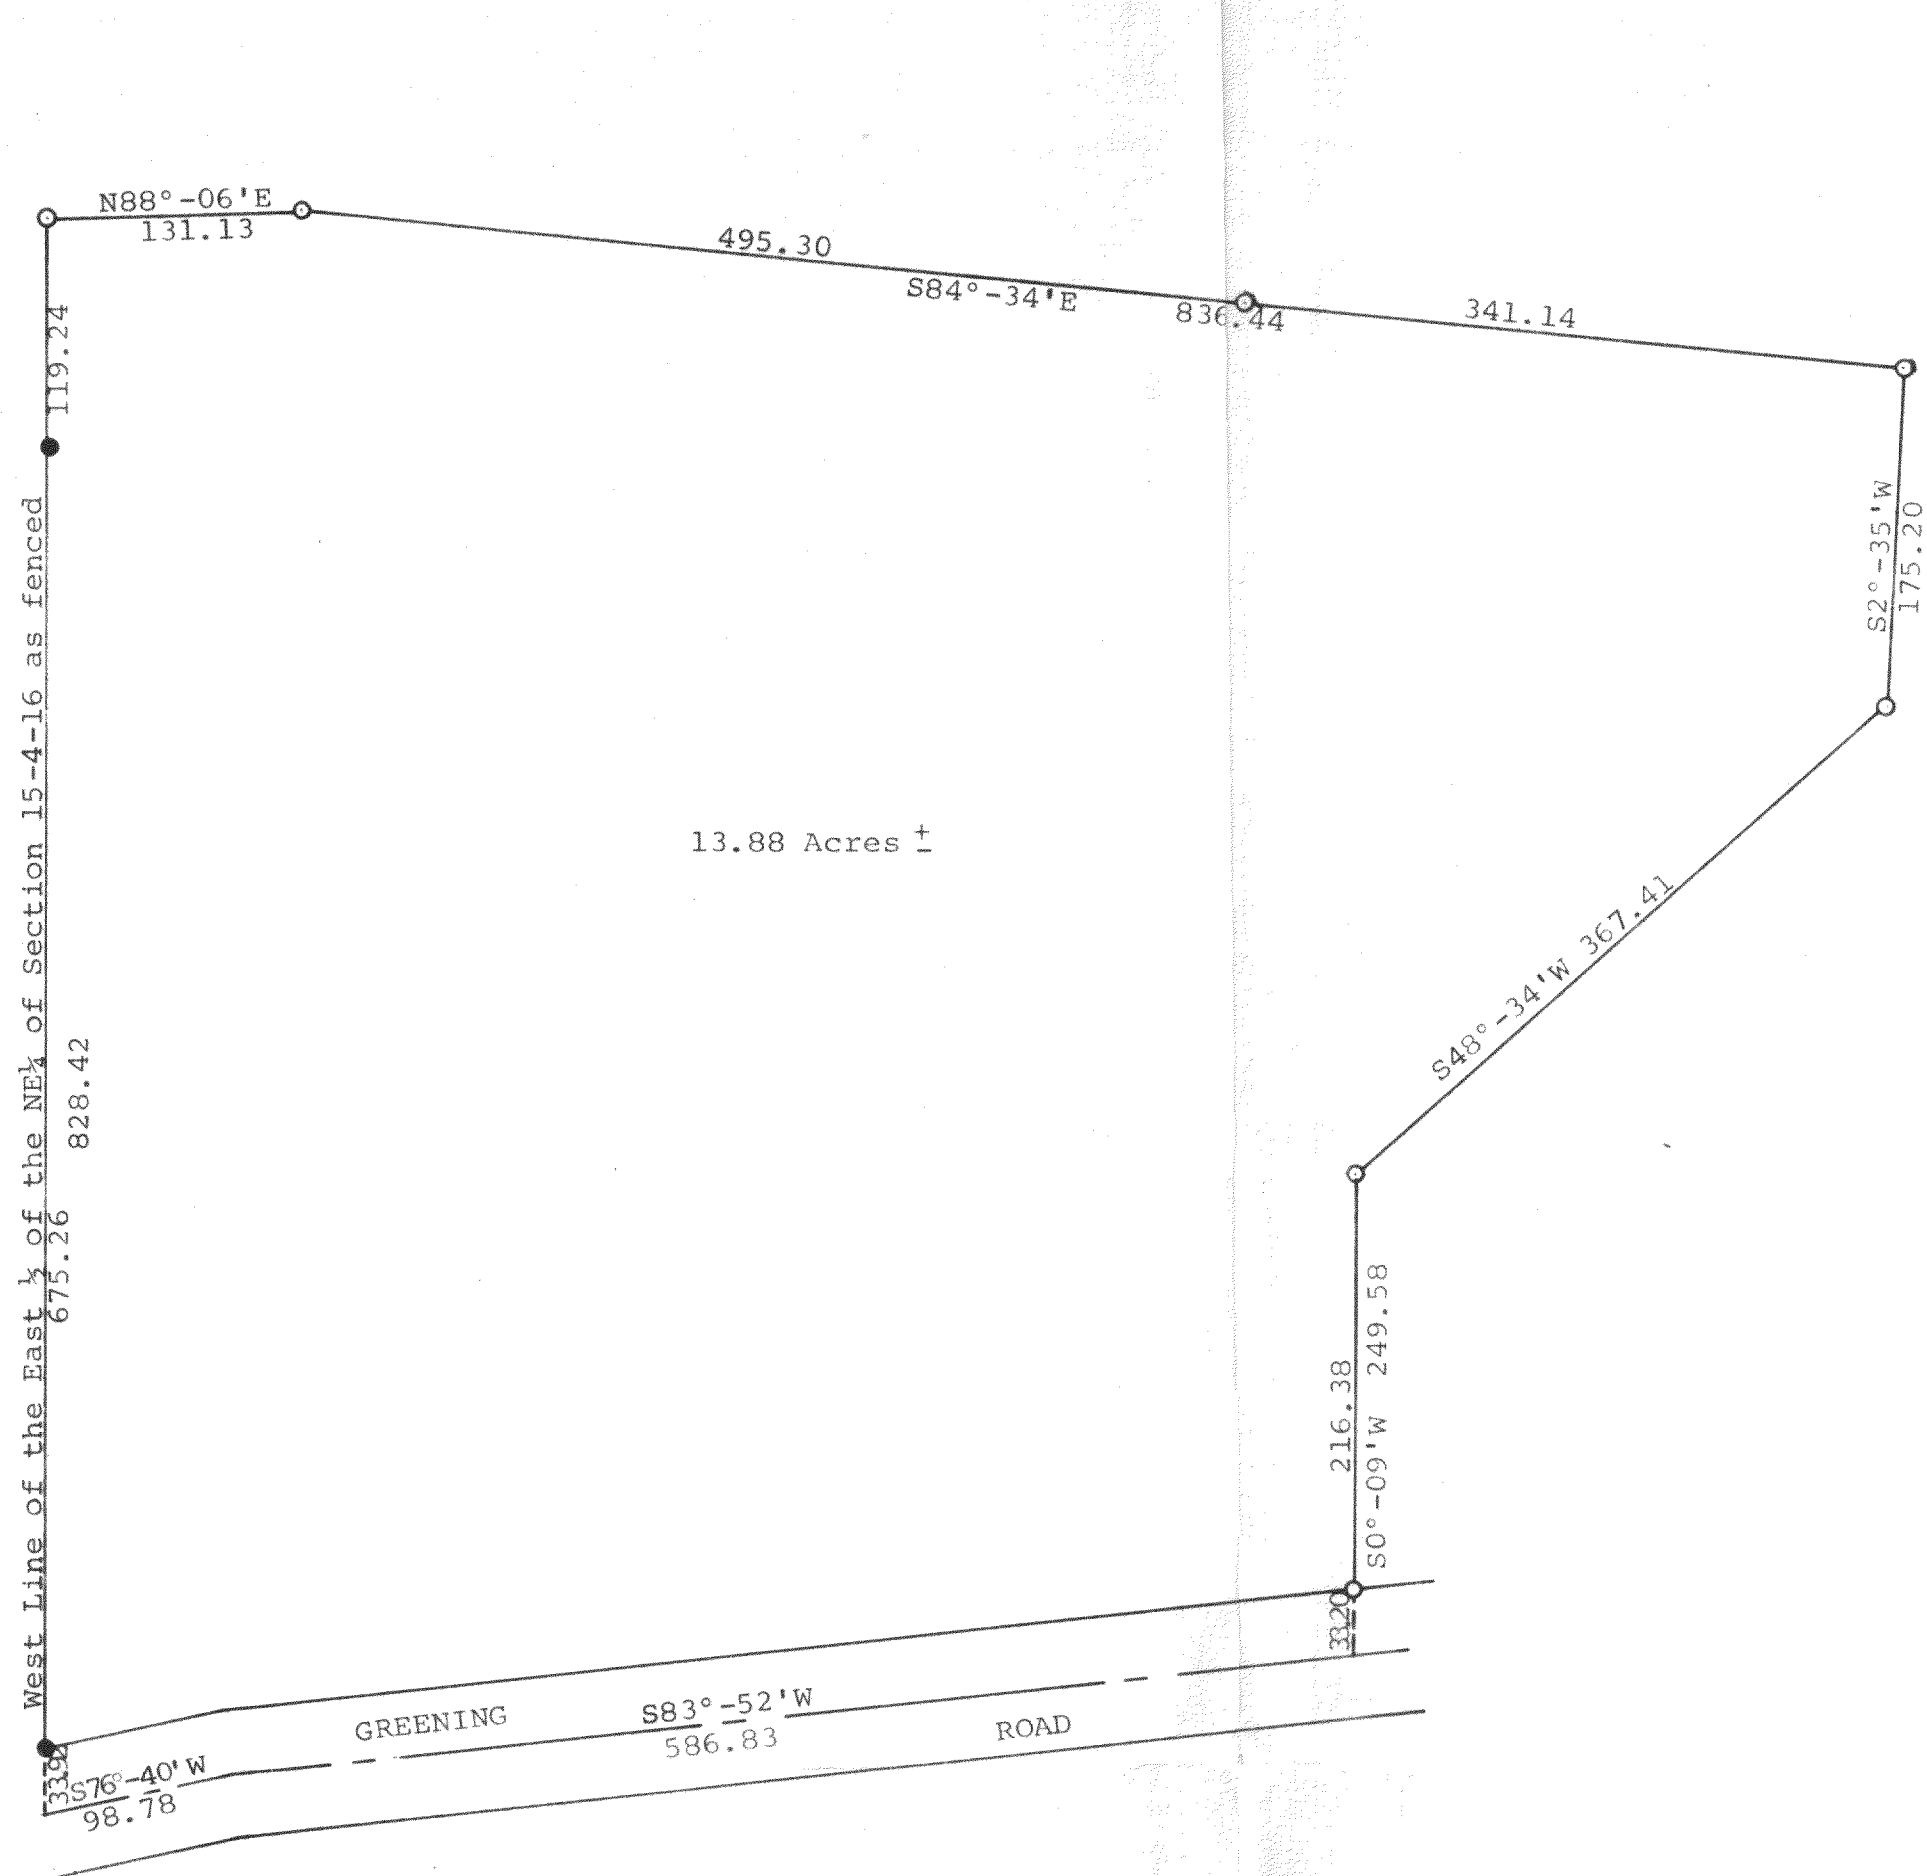

Scale - 1" = 100'
○ = Iron Pipe
● = Iron Post in Conc.

Plat of survey of a parcel of land located in the East 1/2 of the Northeast 1/4 of Section 15, T 4 N, R 16 E, Walworth County, Wisconsin.
May 4, 1971

George T. Dunham
George T. Dunham, Surveyor

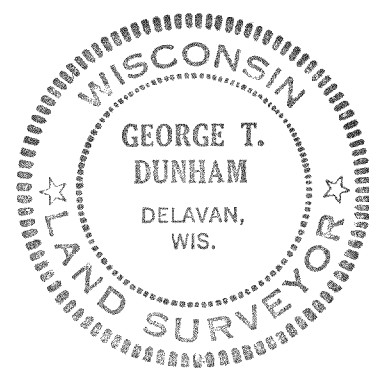

LG-15-1 part of

416-122