



PLAT OF SURVEY

Lot 50 of Lauderdale Heights Subdivision, located in part of the Southwest 1/4 of Section 36, Town 4 North, Range 16 East, Town of La Grange, County of Walworth, State of Wisconsin.

Owners: Rodger & Linda Duclos
520 Joy Lane
Sleepy Hollow, Illinois 60118

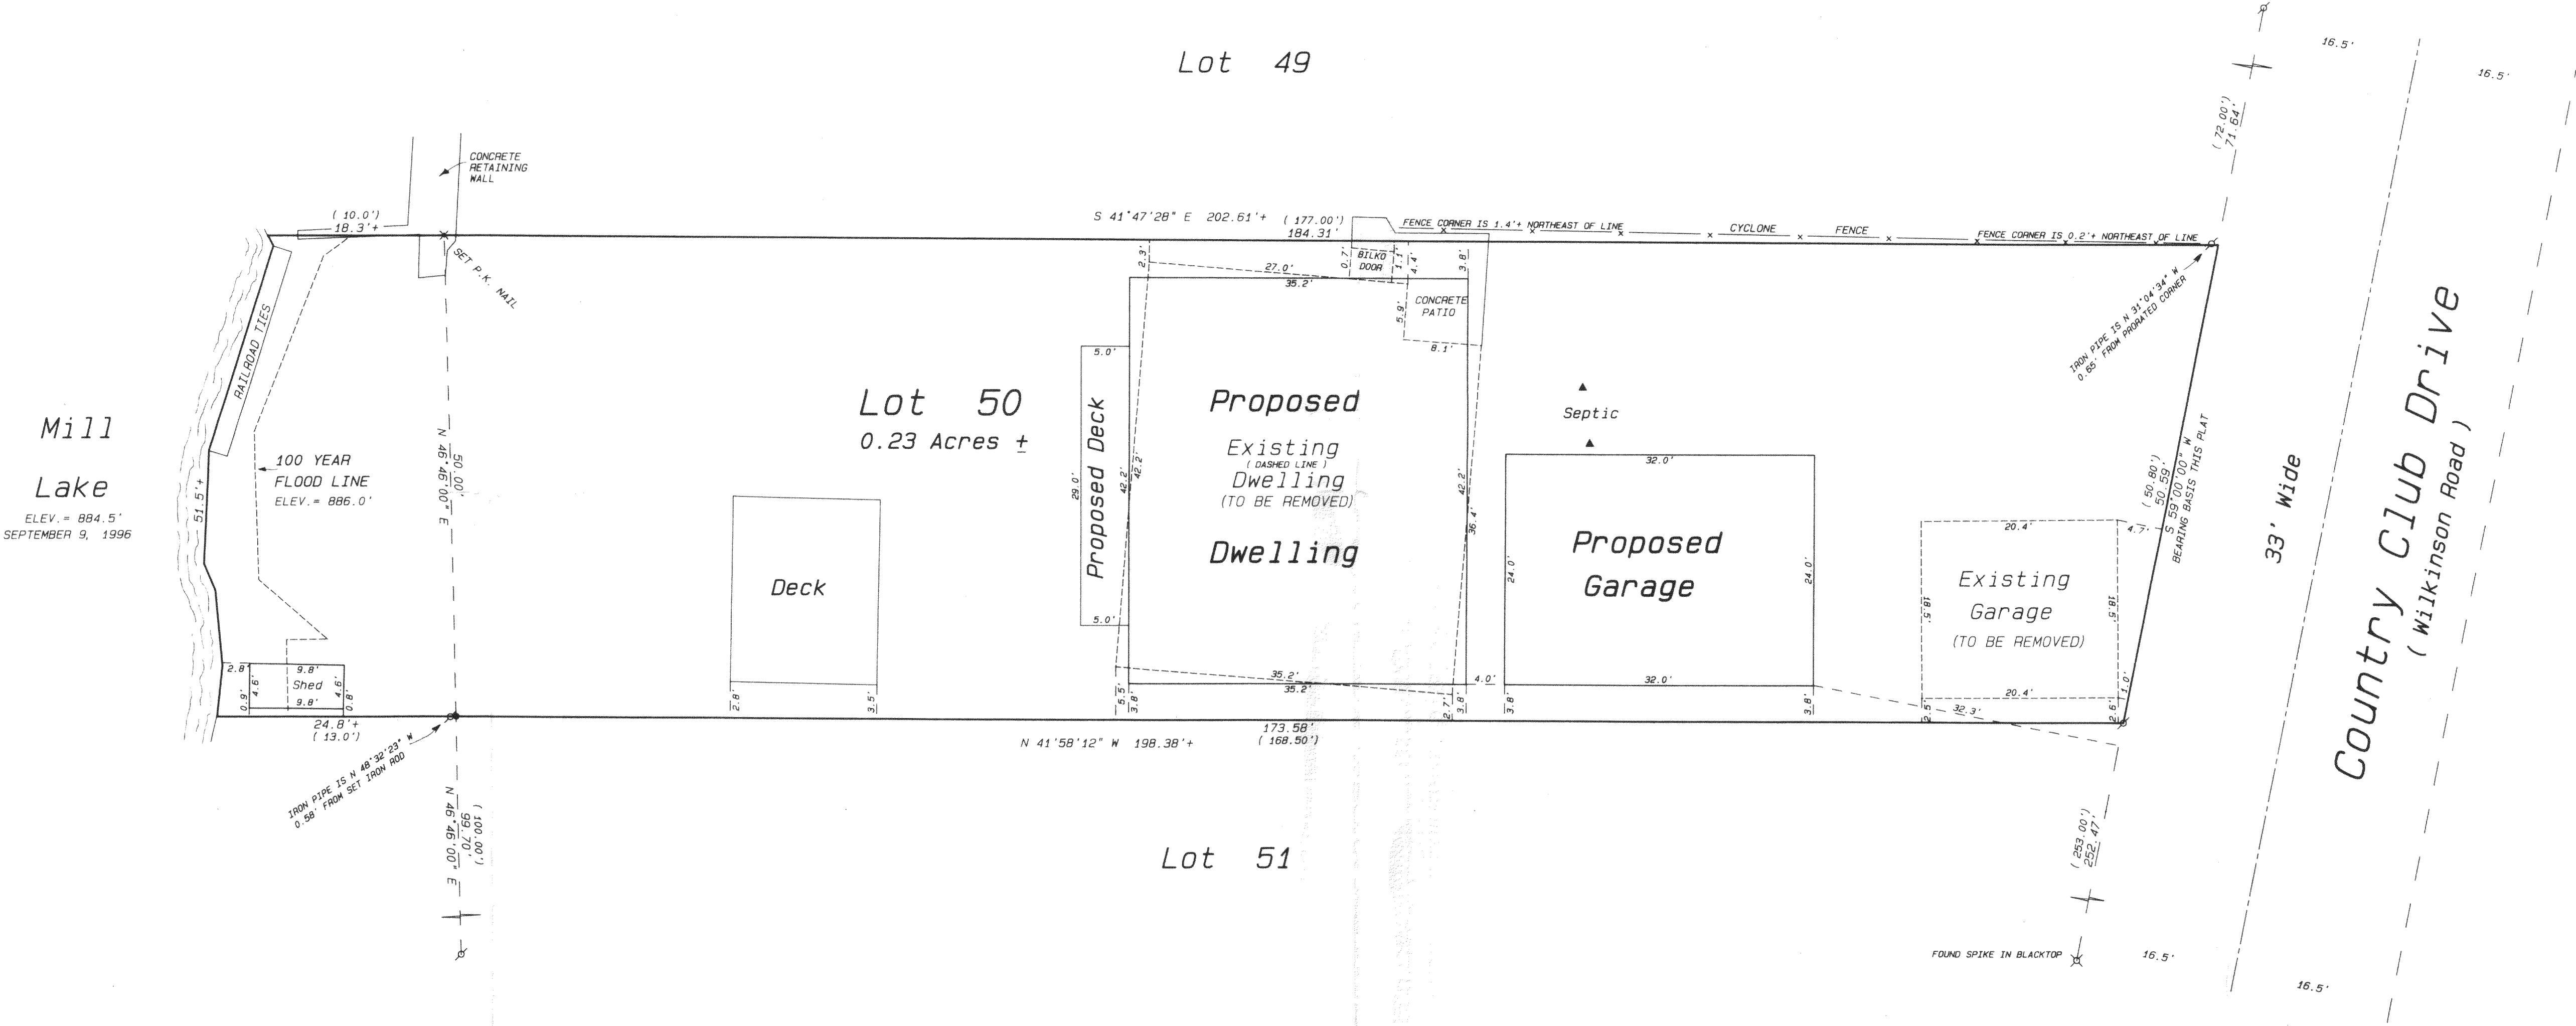

Ordered by: Ron Deschner
Deschner Building Contractors, Inc.
3338 North Shore Drive
Delavan, Wisconsin 53115

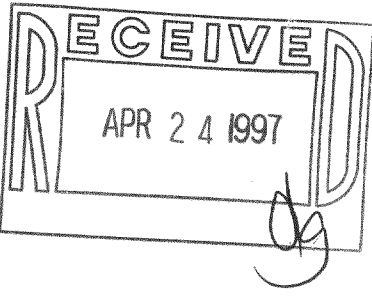

Legend

- FOUND IRON PIPE
- FOUND IRON ROD
- FOUND BRASS CAPPED MONUMENT
- ✱ FOUND CONCRETE MONUMENT
- CHISEL CUT IN CONCRETE
- SET IRON ROD, 24" LONG, WEIGHING 1.5 LBS. LINEAL FT., 1/4" DIA.
- SET IRON ROD, 30" LONG, WEIGHING 4.5 LBS. LINEAL FT., 1/2" DIA.
- (XX) RECORDED AS DIMENSION
- - - EXISTING FENCE

SCALE: 1"= 10 FEET

I hereby certify that the above described property has been surveyed by me or under my direction and that the above map is a true representation thereof and shows the size and location of the property, its exterior boundaries, the location of all visible structures and dimensions of all principal buildings thereon, boundary fences apparent easements, roadways and visible encroachments, if any.

This survey is made for the use of the present owners of the property and also those who purchase mortgage or guarantee the title thereto within one year from date hereof.

Kenneth B. Abernathy, Jr.
KENNETH B. ABERNATHY, JR.
S-1594
ELKHORN, WI
WISCONSIN REGISTERED LAND SURVEYOR
Revised March 10, 1997
Date: September 12, 1996 Job No. 1996.901