
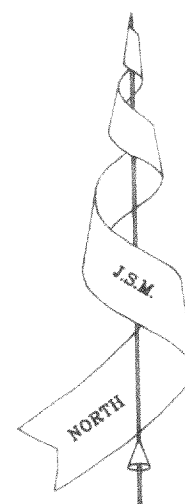
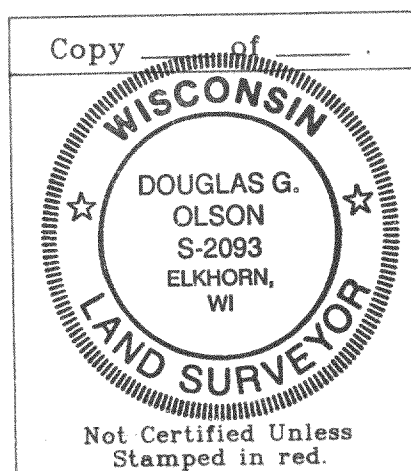
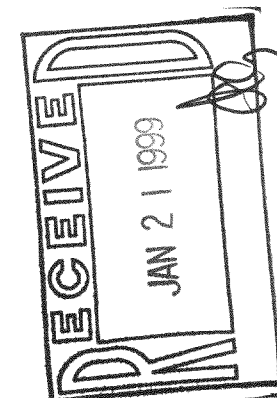


Plat of Survey

of

The West 1/2 of Lot 1, Lot 2, and Lot 3 in the Plat of Oak Park, a subdivision located in the Southeast 1/4 of Section 26, Town 4 North, Range 16 East, Town of LaGrange, Walworth County, Wisconsin.

Surveyed for: **Richard Geaslen**
2438 West Greenleaf
Chicago, Illinois. 60645

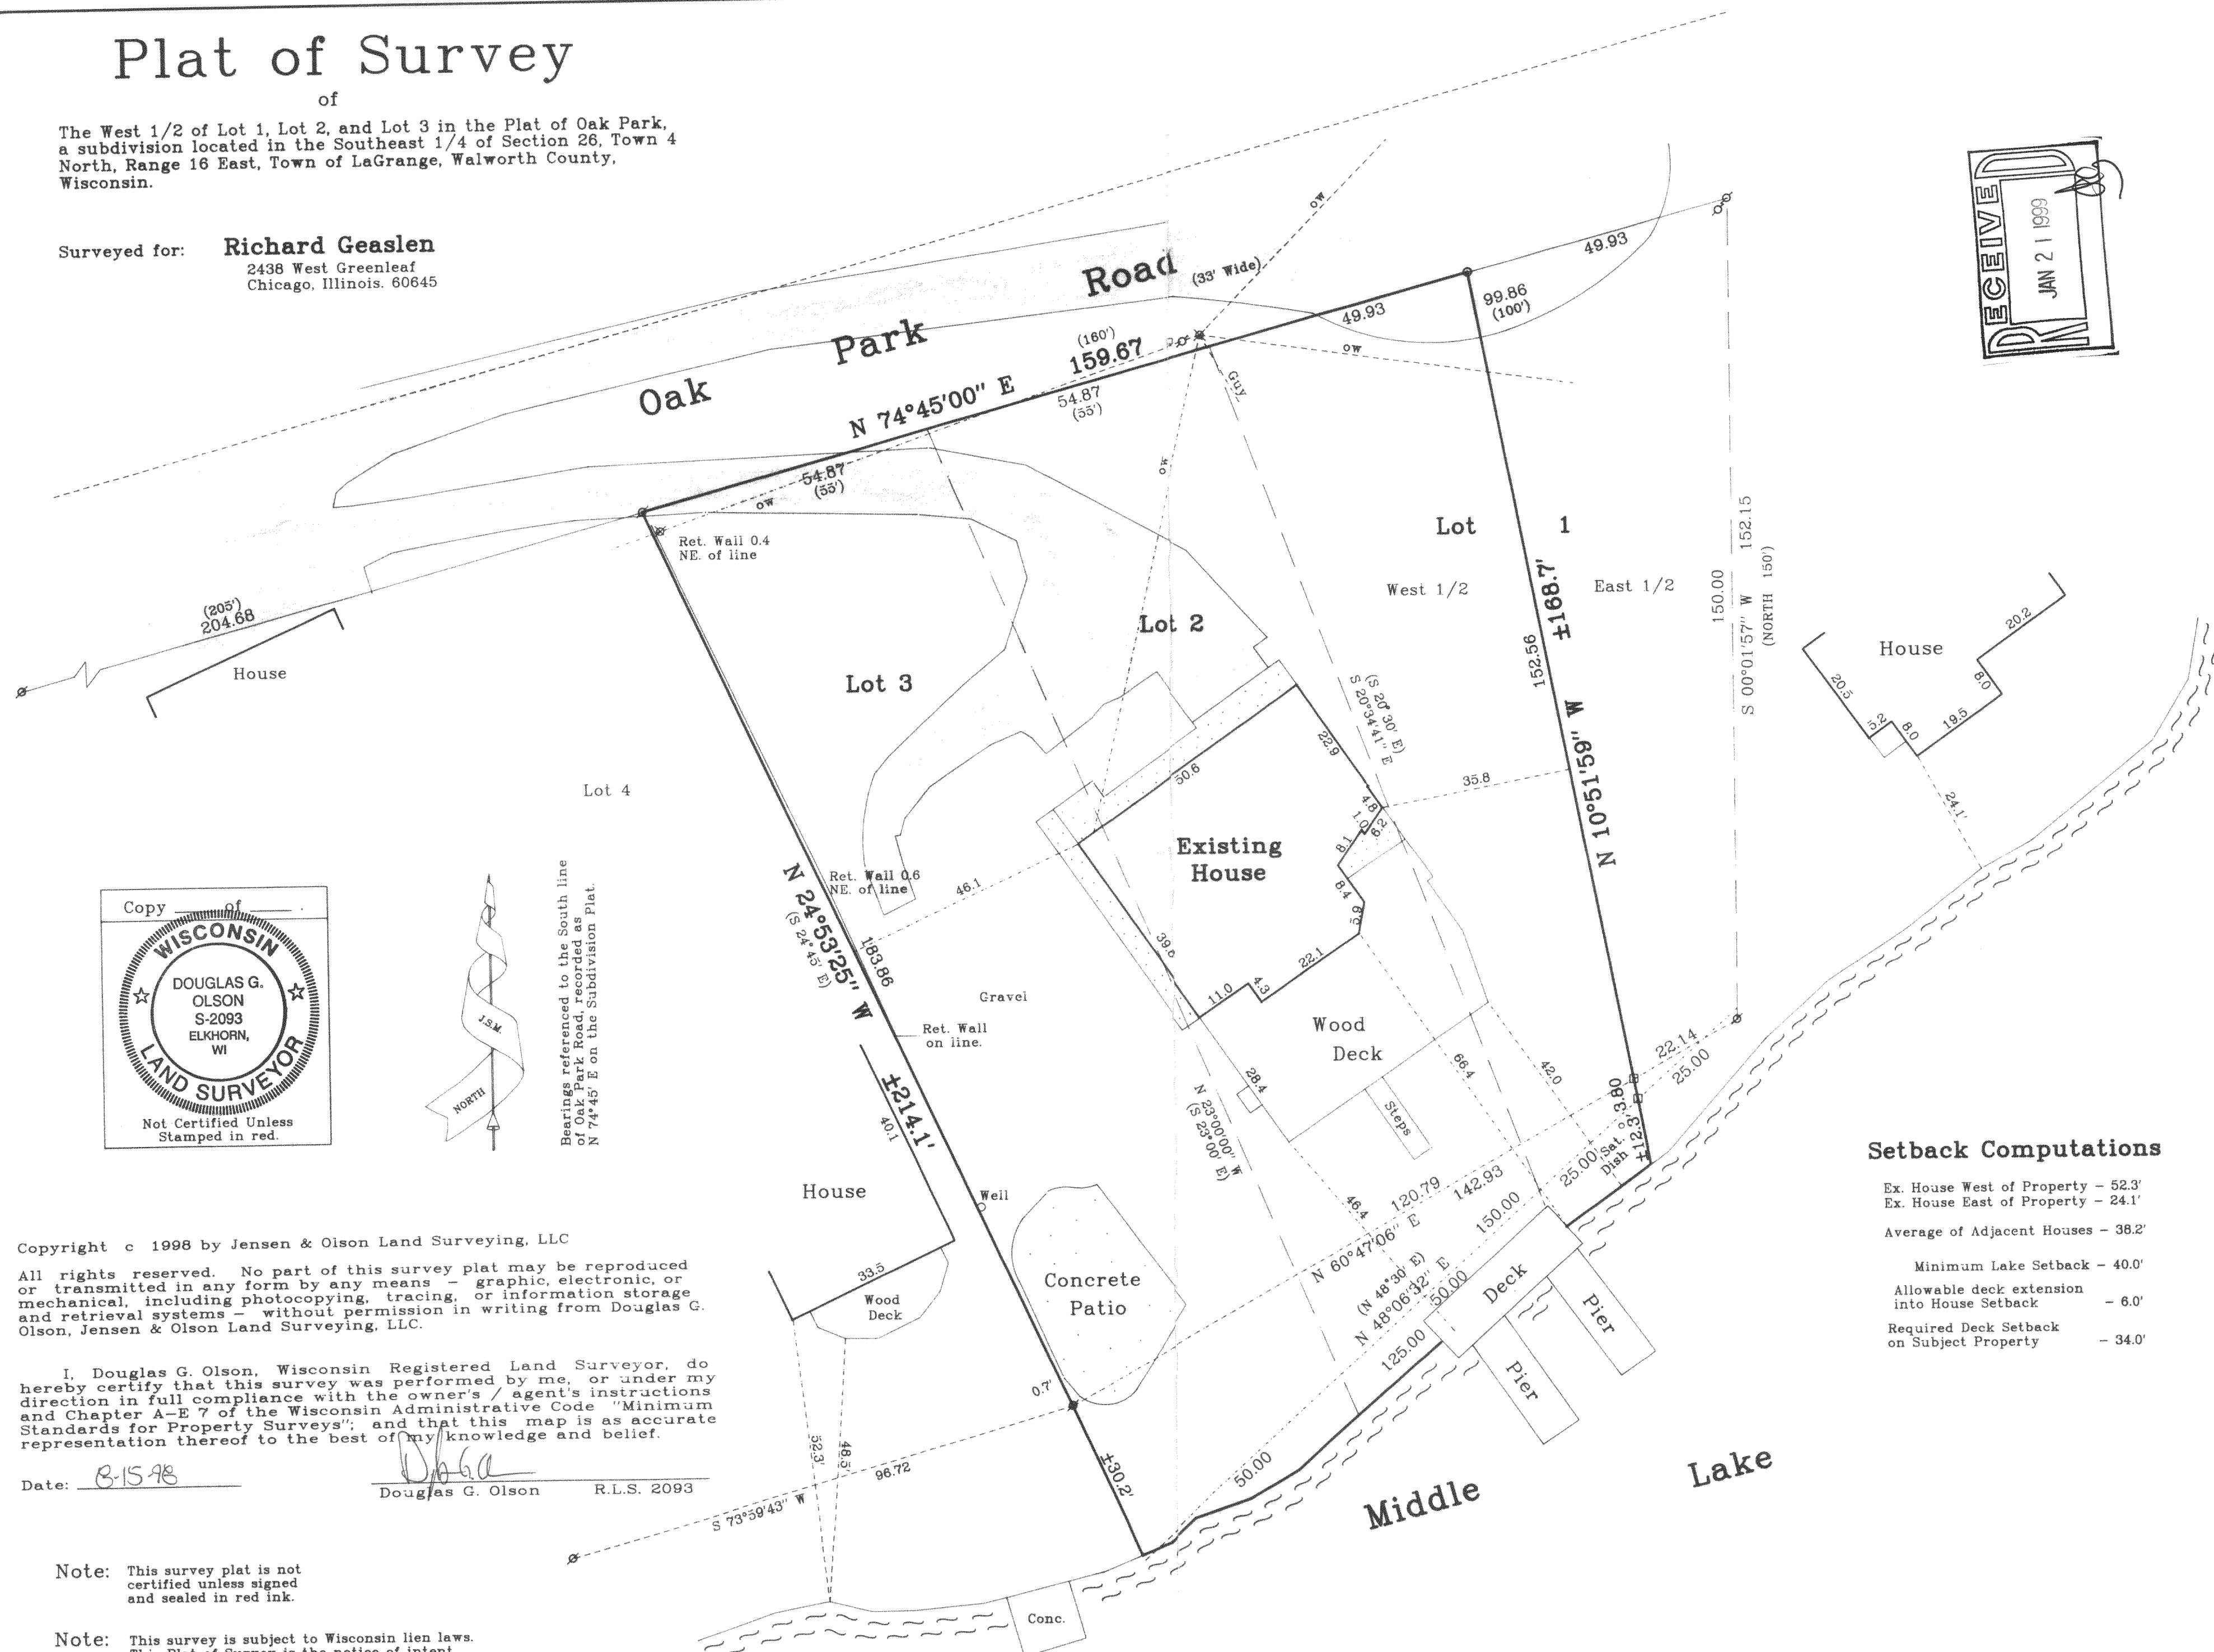

Bearings referenced to the South line of Oak Park Road, recorded as on the Subdivision Plat. N 74°45' E on the Subdivision Plat.

Copyright © 1998 by Jensen & Olson Land Surveying, LLC

All rights reserved. No part of this survey plat may be reproduced or transmitted in any form by any means - graphic, electronic, or mechanical, including photocopying, tracing, or information storage and retrieval systems - without permission in writing from Douglas G. Olson, Jensen & Olson Land Surveying, LLC.

I, Douglas G. Olson, Wisconsin Registered Land Surveyor, do hereby certify that this survey was performed by me, or under my direction in full compliance with the owner's / agent's instructions and Chapter A-E 7 of the Wisconsin Administrative Code "Minimum Standards for Property Surveys", and that this map is as accurate representation thereof to the best of my knowledge and belief.

Date: 8-15-98

Douglas G. Olson R.L.S. 2093

Note: This survey plat is not certified unless signed and sealed in red ink.

Note: This survey is subject to Wisconsin lien laws. This Plat of Survey is the notice of intent to file lien. Lien waiver required.

Setback Computations

Ex. House West of Property - 52.3'
Ex. House East of Property - 24.1'
Average of Adjacent Houses - 38.2'

Minimum Lake Setback - 40.0'
Allowable deck extension into House Setback - 6.0'
Required Deck Setback on Subject Property - 34.0'

Mapping date: July 15, 1998.
Revisions: July 20, 1998.
Aug. 15, 1998.

Scale in Feet
1" = 20'
0' 10' 20' 40'

Jensen & Olson Land Surveying, LLC
45 South Wisconsin Street P.O. Box 322
Elkhorn, Wisconsin. 53121
Telephone: (414) 723-3434
Facsimile: (414) 723-8044

Legend
Found Iron Pipe or Rod
Found Iron Rod, 3/4" dia.
Found RR. Spike
Utility Pole
Asphalt Surface
Concrete
Recorded Information

Sheet 1 of 1 Sheets.
Job Reference Number
1998.033

1998.033



HOP-2
416-1472

Plat of Survey

of

The West 1/2 of Lot 1, Lot 2, and Lot 3 in the Plat of Oak Park,
a subdivision located in the Southeast 1/4 of Section 26, Town 4
North, Range 16 East, Town of LaGrange, Walworth County,
Wisconsin.

Surveyed for: **Richard Geaslen**
2438 West Greanleef
Chicago, Illinois. 60645

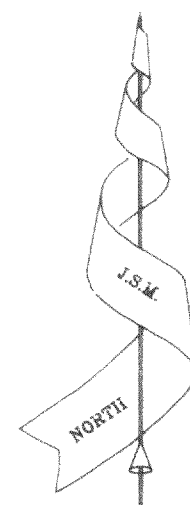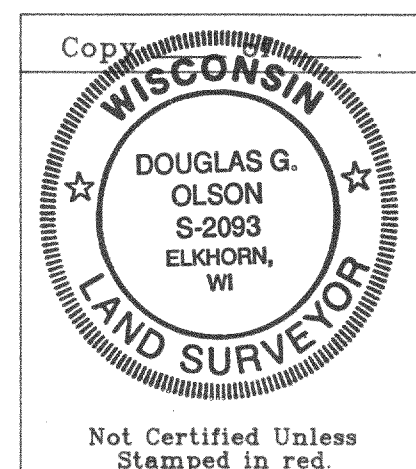

Bearings referenced to the South line
of Oak Park Road, recorded as
N 74°45' E on the Subdivision Plat.

Note: This survey plat is not
certified unless signed
and sealed in red ink.

Note: This survey is subject to Wisconsin lien laws.
This Plat of Survey is the notice of intent
to file lien. Lien waiver required.


Copyright © 1998 by Jensen & Olson Land Surveying, LLC

All rights reserved. No part of this survey plat may be reproduced
or transmitted in any form by any means - graphic, electronic, or
mechanical, including photocopying, tracing, or information storage
and retrieval systems - without permission in writing from Douglas G.
Olson, Jensen & Olson Land Surveying, LLC.

I, Douglas G. Olson, Wisconsin Registered Land Surveyor, do
hereby certify that this survey was performed by me, or under my
direction in full compliance with the owner's / agent's instructions
and Chapter A-E 7 of the Wisconsin Administrative Code "Minimum
Standards for Property Surveys"; and that this map is as accurate
representation thereof to the best of my knowledge and belief.

Date: 7-20-98

D Olson
Douglas G. Olson R.L.S. 2093

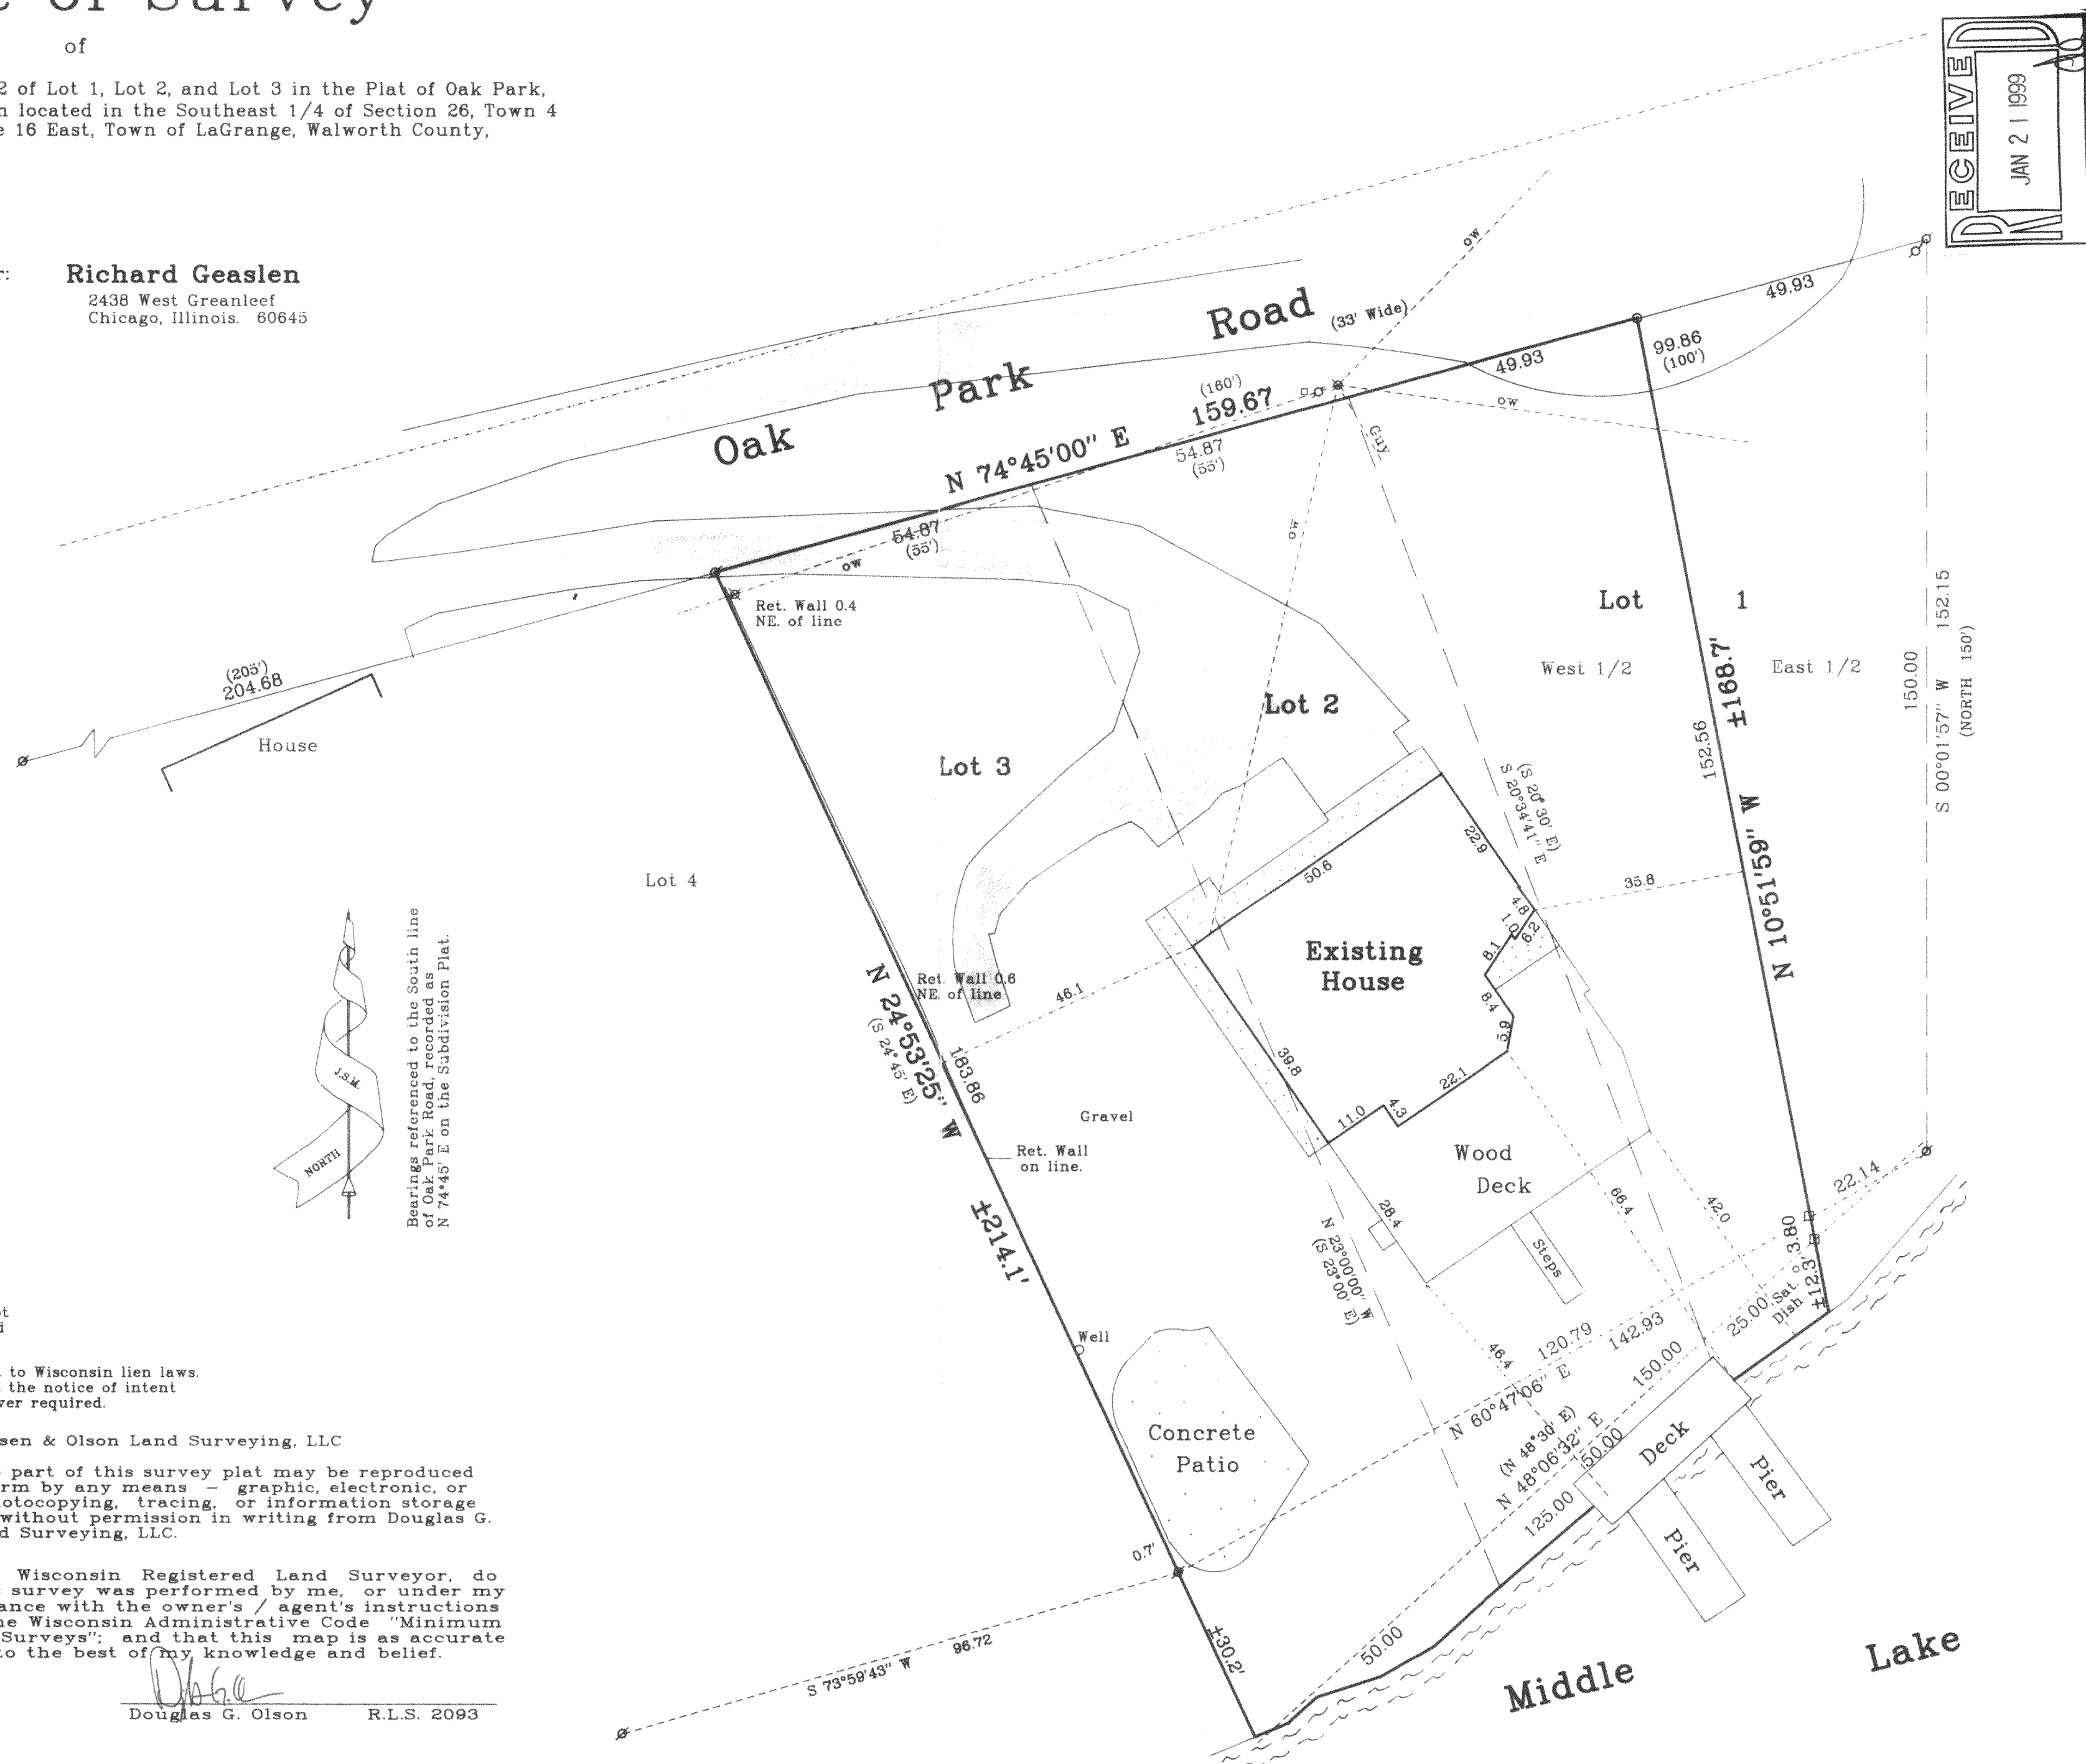

Mapping date: July 15, 1998 Revisions: July 20, 1998.	
Scale in Feet 1" = 20' 0' 10' 20' 40'	
Jensen & Olson Land Surveying, LLC 45 South Wisconsin Street P.O. Box 322 Elkhorn, Wisconsin. 53121 Telephone: (414) 723-3434 Facsimile: (414) 723-8044	
Legend Found Iron Pipe or Rod Set Iron Rod, 3/4" dia. Found RR Spike Utility Pole Utility Pedestal Asphalt Surface Recorded Information	Sheet 1 of 1 Sheets. Job Reference Number 1998.033
1998.033	