

PLAT OF SURVEY

LOTS 69 & 70 OF LAUDERDALE HEIGHTS, A SUBDIVISION
LOCATED IN SECTION 36, TOWN 4 NORTH, RANGE 16
EAST, LAGRANGE TOWNSHIP, WALWORTH COUNTY,
WISCONSIN.



OWNER: ROBERT L. SULLIVAN
W5571 BRIARWOOD ROAD
ELKHORN, WI. 53121

NOTES:

PARCEL CONTAINS 16,296 SQ. FT. MORE OR LESS

SHORELAND SETBACKS BY AVERAGING
PARCEL TO THE WEST 26.6'
PARCEL TO THE EAST 75.0' (87.6')
101.6' - 2
50.8'


SEE PREVIOUS PLAT OF SURVEY BY KENNETH B.
ABERNATHY JR. DATED 2-23-99

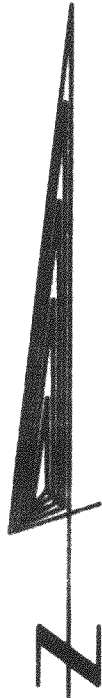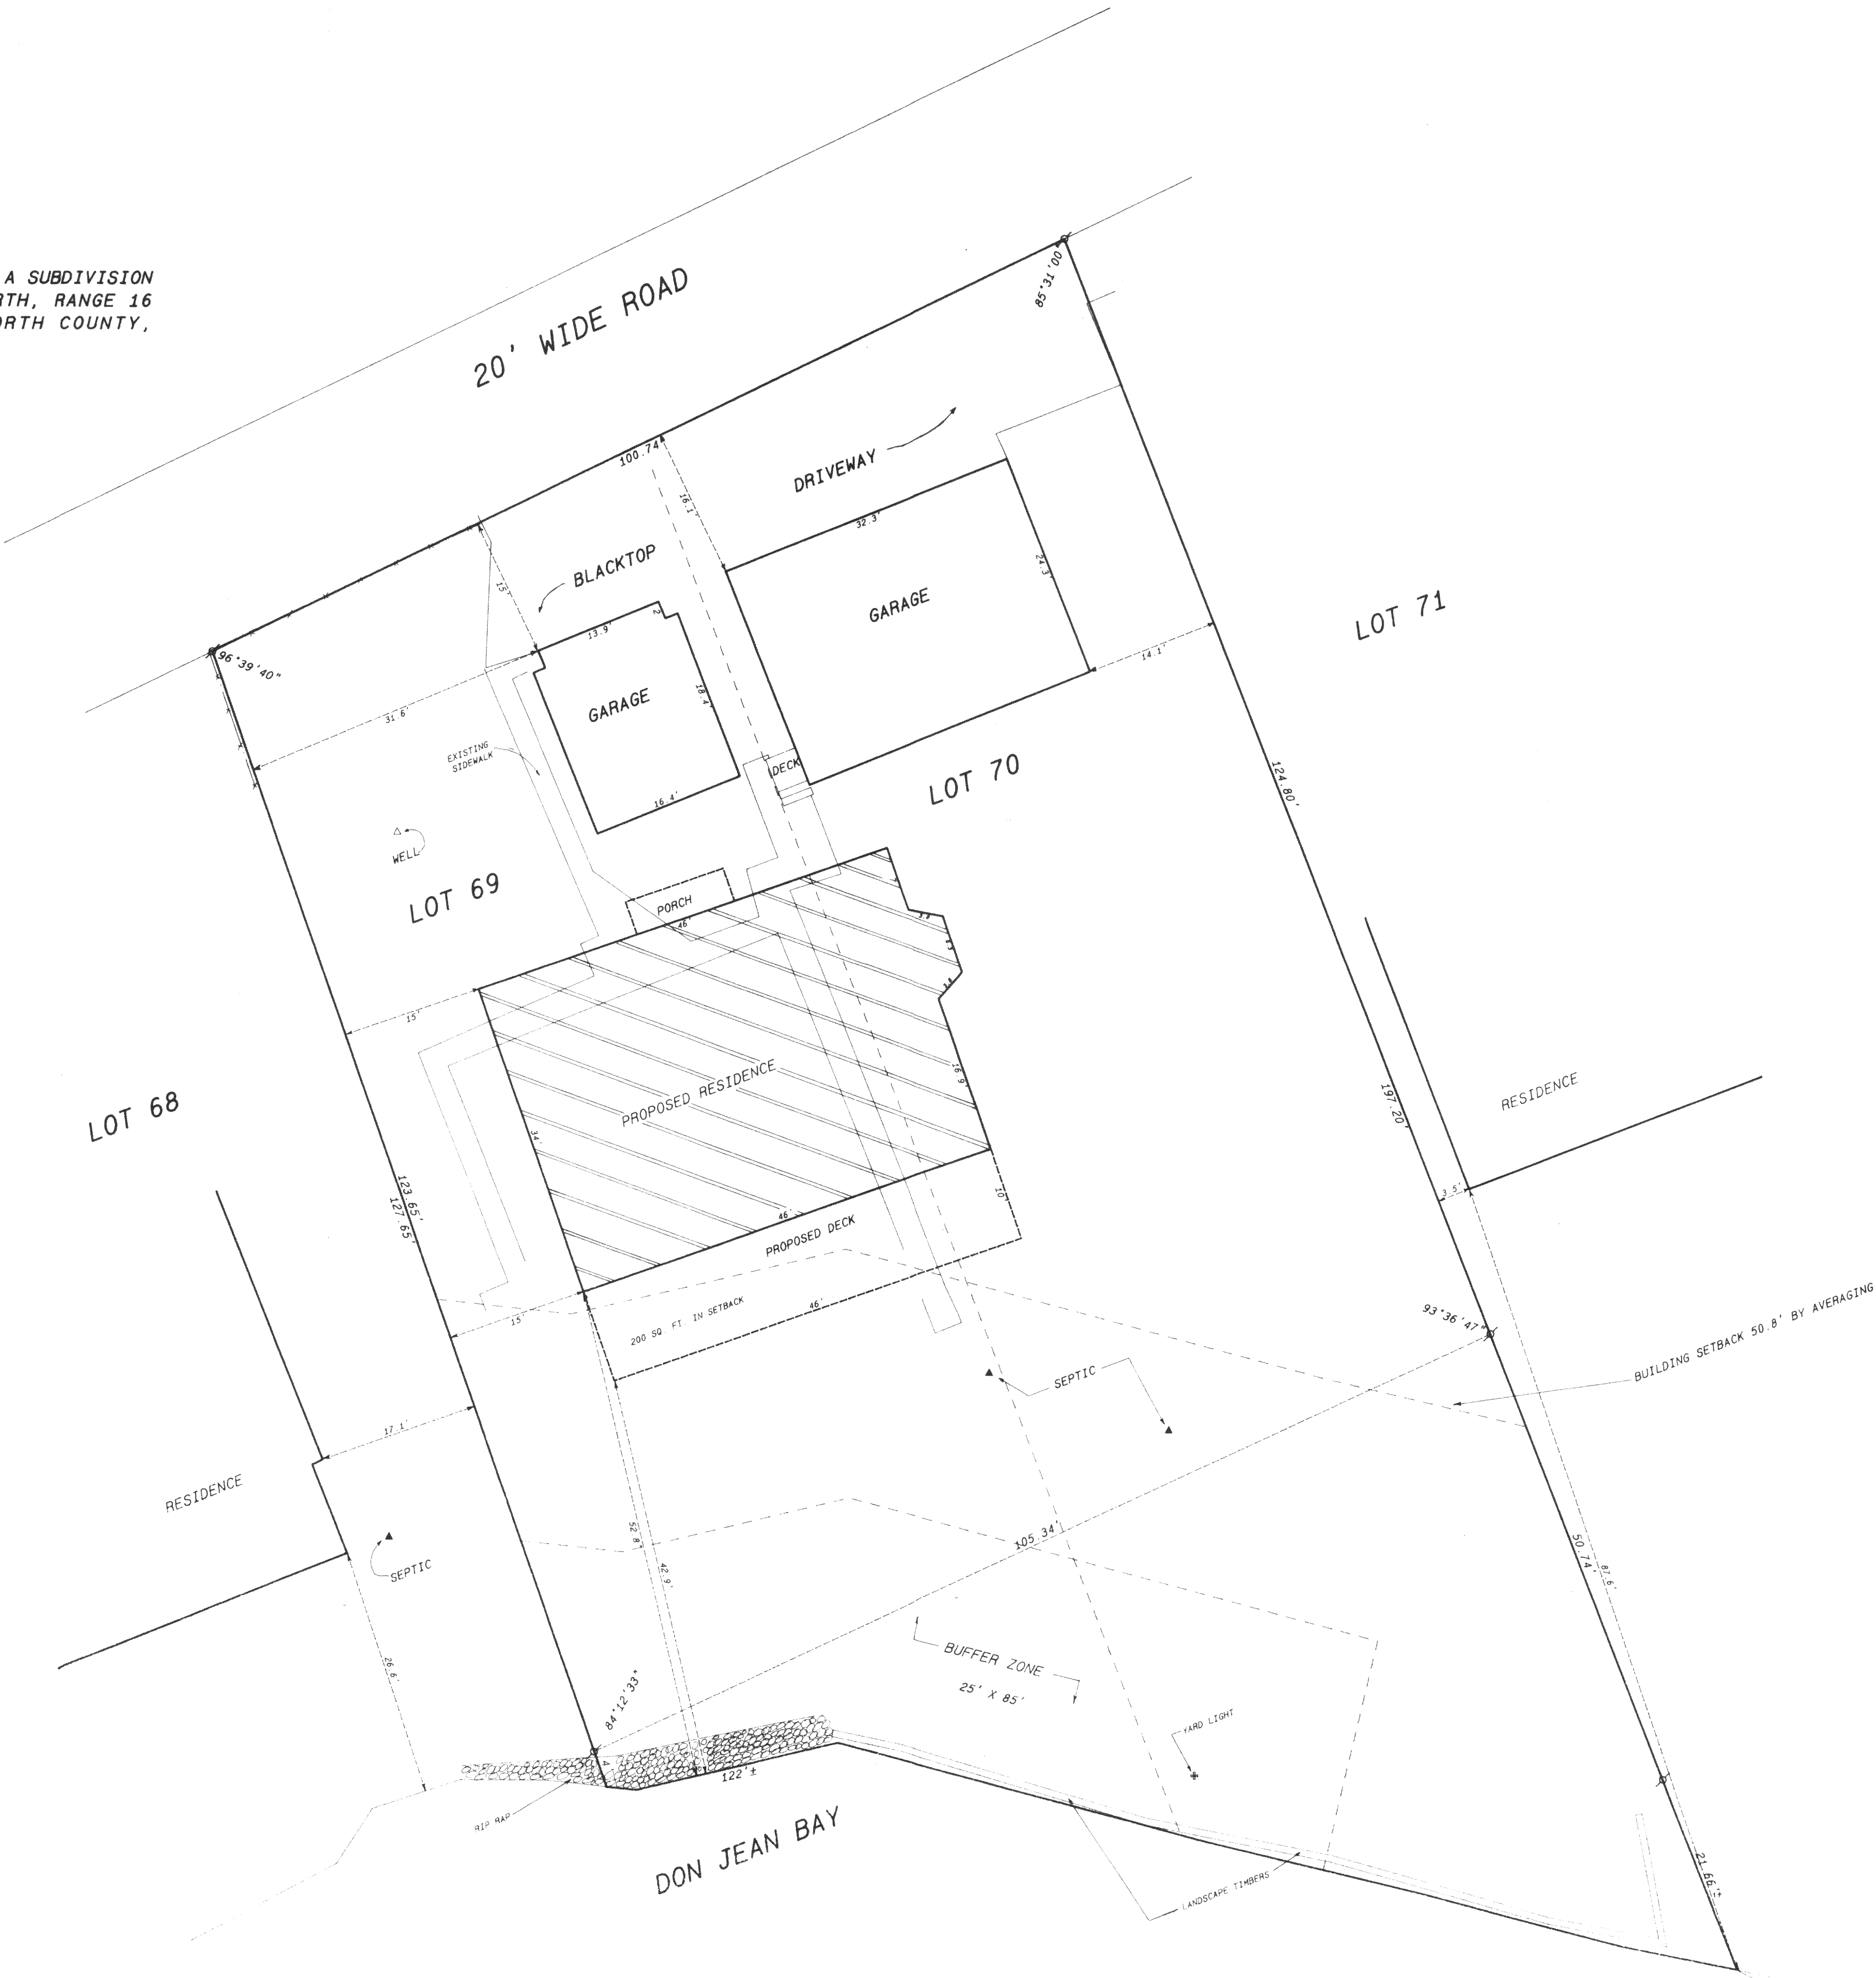

SCALE: 1" = 10 FEET

Legend

- FOUND IRON PIPE
- FOUND IRON ROD
- FOUND BRASS CAPPED MONUMENT
- FOUND CONCRETE MONUMENT
- CHISEL CUT IN CONCRETE
- SET IRON ROD, 24" LONG, WEIGHING 1.5 LBS. LINEAL FT., 3/4" DIA.
- SET IRON ROD, 30" LONG, WEIGHING 4.5 LBS. LINEAL FT., 1 1/16" DIA.
- RECORDED AS DIMENSION
- EXISTING FENCE

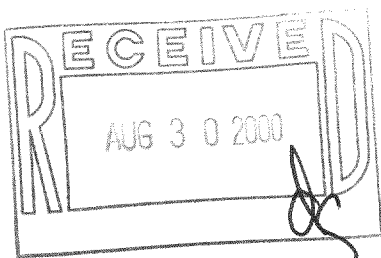

SCALE: 1"= 10 FEET

I hereby certify that the above described property has been surveyed by me in accordance with the laws of the State of Wisconsin, and that the above map is a true and correct representation thereof, and shows the size and location of the property, its exterior boundaries, the location of all existing structures and improvements, and all other facts shown thereon, and that the same are correct and reliable, and that I am a duly qualified and licensed land surveyor, and that I am not aware of any other person claiming an interest in the property, and that I am not aware of any other person claiming an interest in the property.

Kenneth B. Abernathy, Jr.
KENNETH B. ABERNATHY, JR.
WISCONSIN REGISTERED LAND SURVEYOR,
S-1594

Date: FEB 5, 1999 Job No. 99.112

REVISED 2/11/00
REVISED 2/9/00
REVISED 1/11/00