

GEORGE T. DUNHAM
SURVEYING & SUBDIVIDING
DELAVER, WISCONSIN



STATE OF WISCONSIN)
WALWORTH COUNTY) SS


I, George T. Dunham, do hereby certify that I have surveyed the property known as the "South Heart Prairie School" and said property, as occupied by the present fence lines is described as follows, A parcel of land located in the Southeast 1/4 of Section 31, T 4 N R 16 E of Walworth County, Wisconsin, described as follows, to-wit: Beginning at the intersection of the east line of said Section 31 and the centerline of the public highway known as "Territorial Road"; thence S 51° - 10' W along the centerline of said "Territorial Road" 218.49 feet; thence N 14° - 24' W 179.30 feet; thence N 67° - 23' E 232.72 feet to the east line of said Section 31; thence South along the east line of said Section 31, 125.98 feet to the place of beginning containing 0.72 acres of land more or less.

and that the plat shown above is a correct representation of the property lines and of the improvements located thereon.
August 31, 1962

George T. Dunham
George T. Dunham, Surveyor

LG-31-11

BLOCK 4 OF
GREEN LAKE PARK

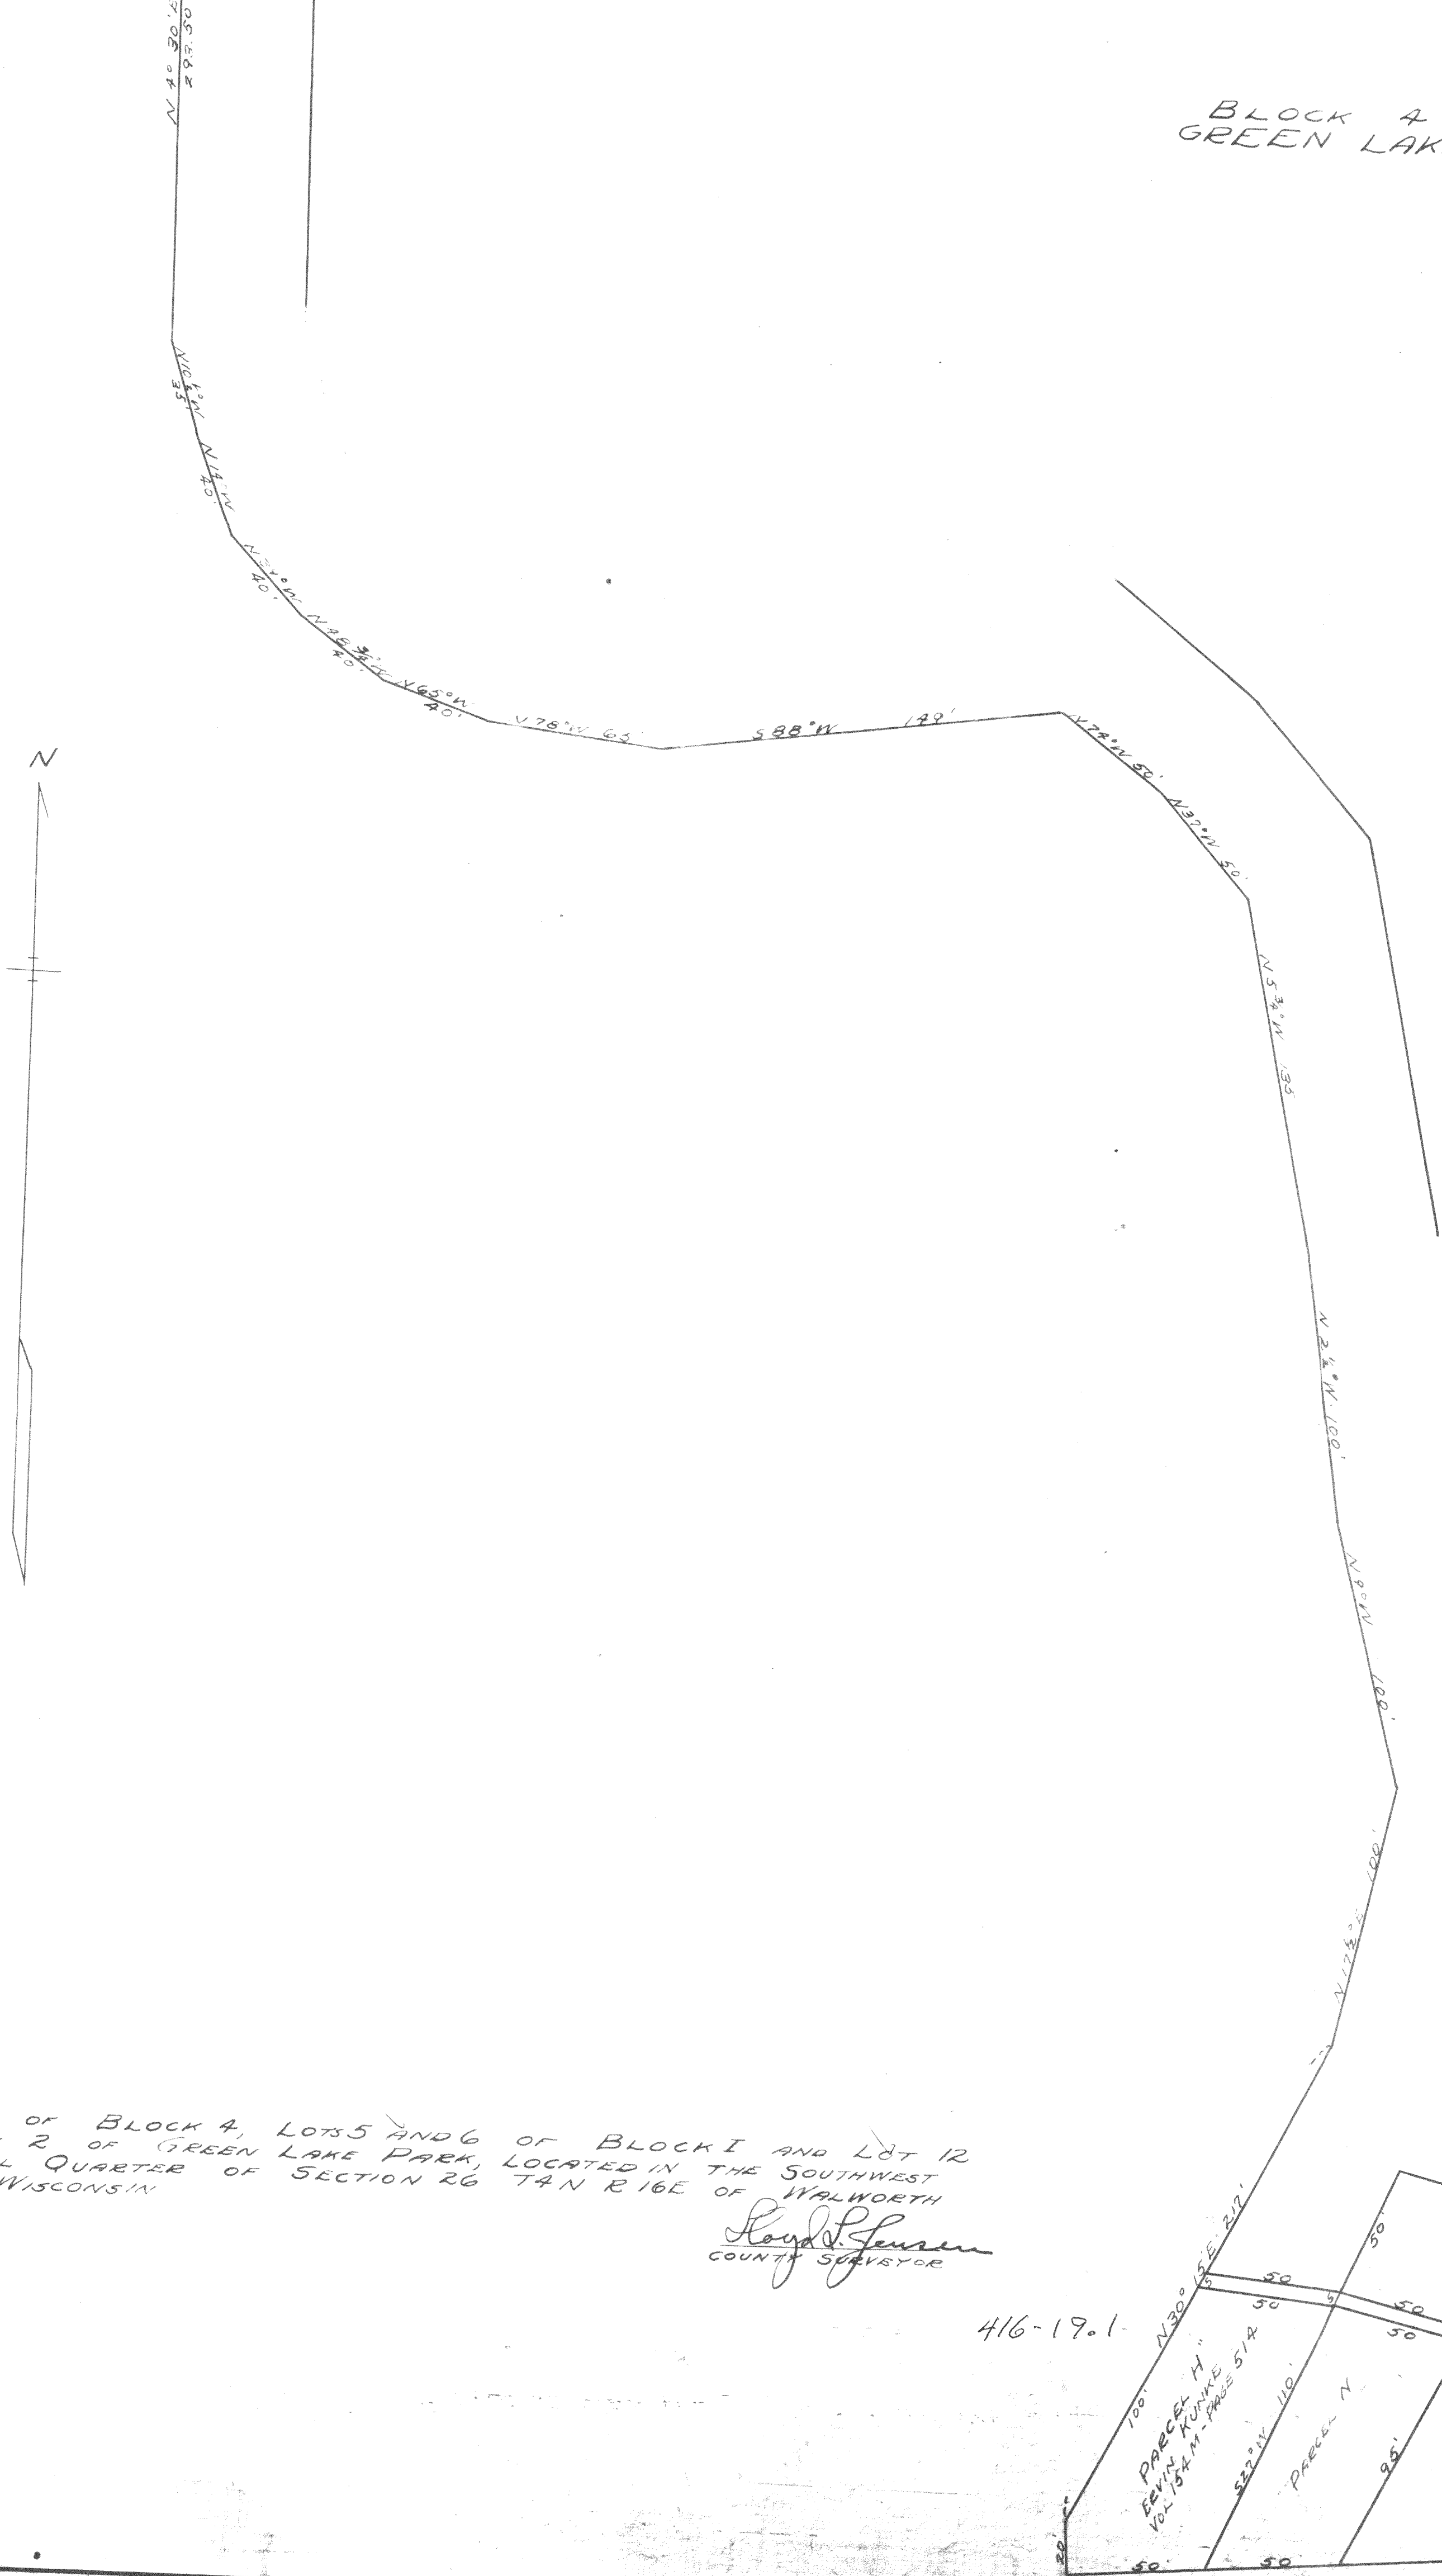

DRAWING OF BLOCK 4, LOTS 5 AND 6 OF BLOCK I AND LOT 12
OF BLOCK 2 OF GREEN LAKE PARK, LOCATED IN THE SOUTHWEST
FRACTIONAL QUARTER OF SECTION 26 T4N R16E OF WALWORTH
COUNTY, WISCONSIN
NOV. 1939

Lloyd Jensen
COUNTY SURVEYOR

416-19.1

NORTH
SECTION
26 T4