


# PLAT OF SURVEY

## LOT 2 OF FIFIELDS SUBDIVISION

LOCATED IN THE SE 1/4 OF THE NE 1/4 OF SECTION 26,  
TOWN 4 NORTH, RANGE 16 EAST,  
WALWORTH COUNTY, WISCONSIN

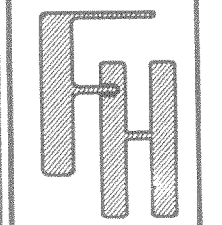

— WORK ORDERED BY —  
CHARIE MADDEN — MADDEN DESIGN  
W3989 COUNTY HIGHWAY "ES"  
ELKHORN, WI 53121

FARRIS, HANSEN & ASSOCIATES, INC.  
ENGINEERING — ARCHITECTURE — SURVEYING  
7 RIDGWAY COURT P.O. BOX 437  
ELKHORN, WISCONSIN 53121  
OFFICE: (262) 723-2098 FAX: (262) 723-5886

REVISIONS

PROJECT NO.  
6430  
DATE:  
11/21/03  
SHEET NO.  
1 OF 1

FOUND IRON PIPE STAKE  
N 02°23'54" E, 0.52'  
FROM PROPERTY CORNER

TOP RAILROAD  
TIE RETAINING  
WALL

(N 79°26'46" E)  
(N 79°32'20" E)  
88.84'  
(89.05')

FOUND IRON PIPE STAKE  
S 23°37'46" W, 0.35'  
FROM PROPERTY CORNER

EDGE OF GRAVEL

CRAWL SPACE  
ENTRANCE

GRAVEL

EXISTING  
GARAGE

LT POLE/BOX

GARAGE

BENCH MARK  
TOP SEPTIC LID  
ELEV. = 888.80'

SEPTIC LID  
SEPTIC VENT

LOT 2  
6,375 S.F.  
0.15 AC.

EXISTING  
RESIDENCE  
PROPOSED  
RESIDENCE

FLAGSTONE  
PATIO

SPLIT RAIL  
FENCE

RESIDENCE

DECK


FOUND IRON PIPE STAKE  
S 73°04'27" E, 0.70'  
FROM PROPERTY CORNER

GREEN LAKE  
46' +/- ALONG THE SHORELINE  
LAKE ELEV. = 884.6'

100-YEAR FLOOD BOUNDARY ELEVATION  
OF 886 AS SHOWN ON FLOOD INSURANCE  
RATE MAP COMMUNITY-PANEL 550462  
0020 B; DATED AUGUST 15, 1983

LEGEND

○ = FOUND IRON PIPE STAKE  
(XXX) = RECORDED AS

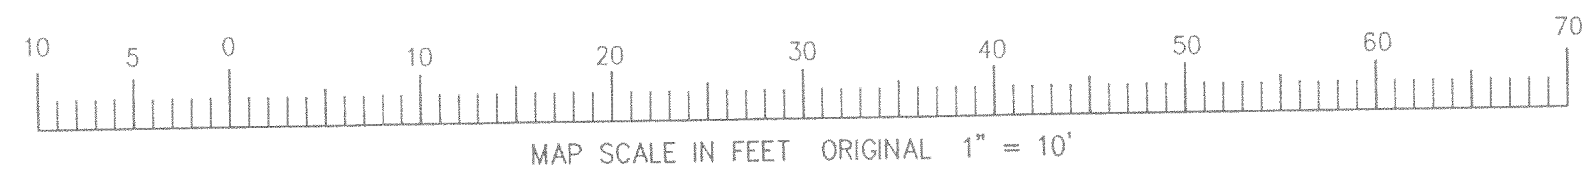

SHOREYARD SETBACK=52.9'  
BY JENSEN & OLSON LAND  
SURVEYING, LLC DATED  
AUGUST 21, 2003

NOTE: COPIES OF THIS MAP TO WHICH THE FOLLOWING CERTIFICATE WILL APPLY SHOW THE SURVEYOR'S ORIGINAL  
SEAL AND SIGNATURE IN RED INK. COPIES BY ANY OTHER MEANS MAY HAVE ALTERATIONS WHICH DO NOT  
REPRESENT THE SURVEYOR'S WORK PRODUCT.

I HEREBY CERTIFY THAT THE ABOVE DESCRIBED PROPERTY HAS BEEN SURVEYED UNDER MY DIRECTION AND THAT THE  
ABOVE MAP IS A TRUE REPRESENTATION THEREOF AND SHOWS THE SIZE AND LOCATION OF THE PROPERTY AND ITS  
EXTERIOR BOUNDARIES. THIS SURVEY IS MADE FOR THE USE OF THE PRESENT OWNERS OF THE PROPERTY, AND  
ALSO THOSE WHO PURCHASE, MORTGAGE, OR GUARANTEE THE TITLE THERETO WITHIN ONE YEAR FROM THE DATE  
HEREOF.

DATED: NOVEMBER 21, 2003

PETER S. GORDON R.L.S. 2101