



TAMARACK ROAD

FLAT OF SURVEY

LOT 2, CERTIFIED SURVEY MAP NO. 2306, RECORDED IN VOLUME 11 OF CERTIFIED SURVEYS OF WALWORTH COUNTY AT PAGES 160 AND 161 IN THE SOUTHEAST 1/4 OF THE NORTHWEST 1/4 OF SECTION 2, TOWN 4 NORTH, RANGE 16 EAST, TOWN OF LAGRANGE, WALWORTH COUNTY, WISCONSIN.

SURVEYED FOR: RONALD LUND

SURVEY ADDRESS: N9596 TAMARACK ROAD

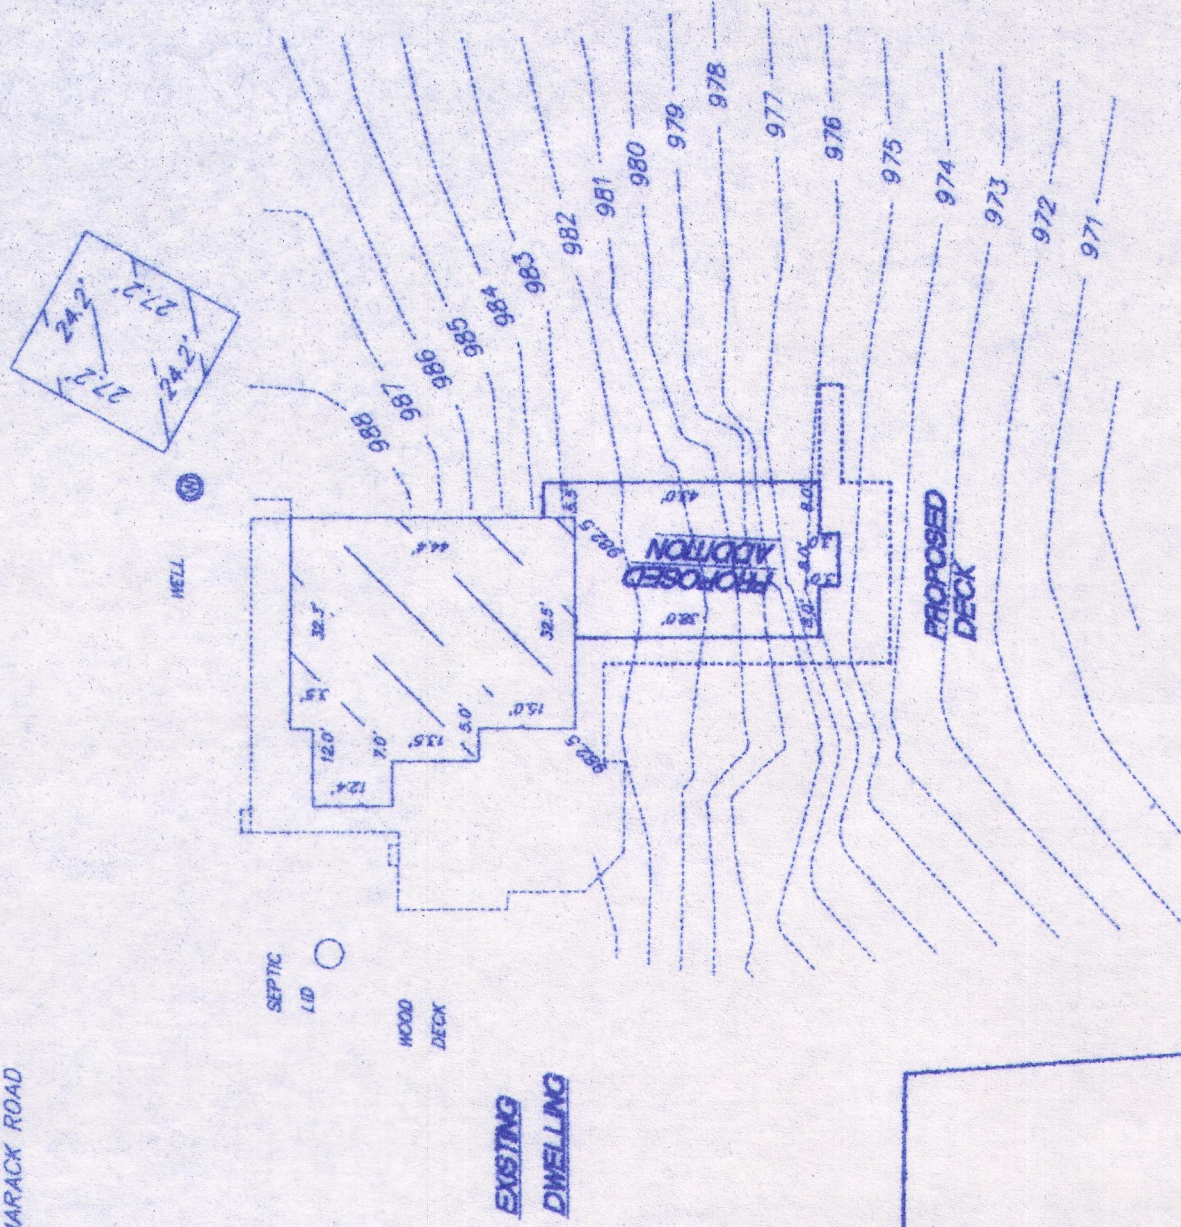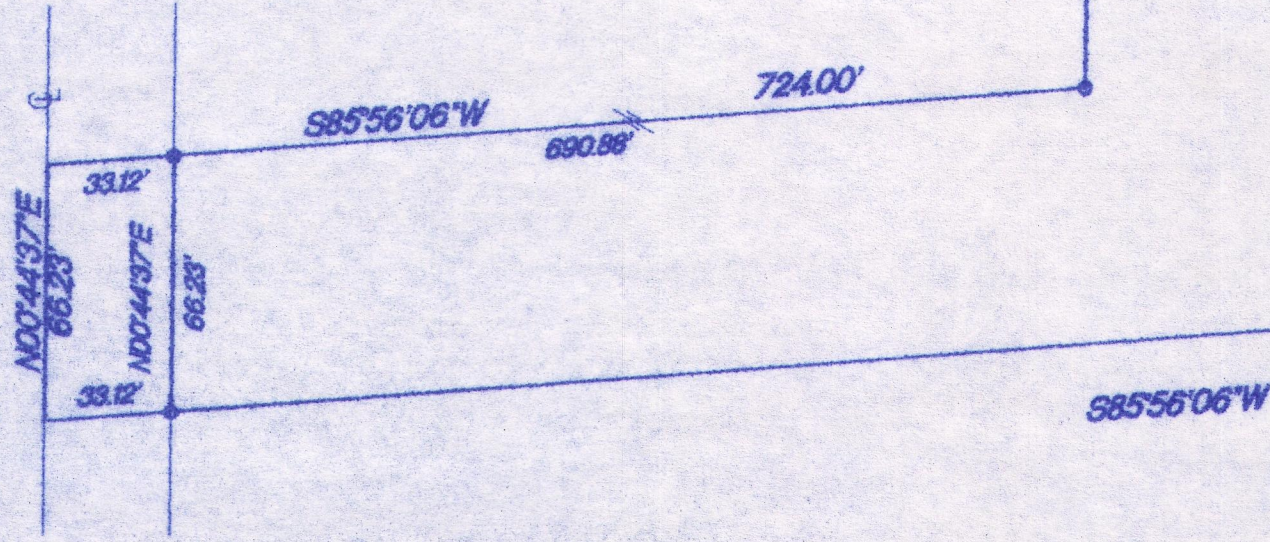

HOUSE DETAIL
1\"/>

SCALE 1\"/>

FOUND 6\"/>

MONUMENTATION WAS WAIVED BY CLIENT
IN ACCORDANCE WITH A-E7.01(2) OF THE
WISCONSIN ADMINISTRATIVE CODE.



NORTH 1/4 CORNER
SECTION 2-4-16

THIS IS NOT AN ORIGINAL SURVEY UNLESS THE SET IS RED.

DATE: 8/29/13
REV: 4/29/13

FIELD WORK BY: _____
DRAWN BY: _____
JOB NUMBER: 11022

KETTLE MORANE SURVEYING INC.
P.O. Box 937
Eagle WI 53119
(262) 684-3484
kettlemoranesurveying.com

TERRANCE E. PISAREK
S-1930
EAGLE
WISCONSIN
LAND SURVEYOR

HA2306-2

410-2060