


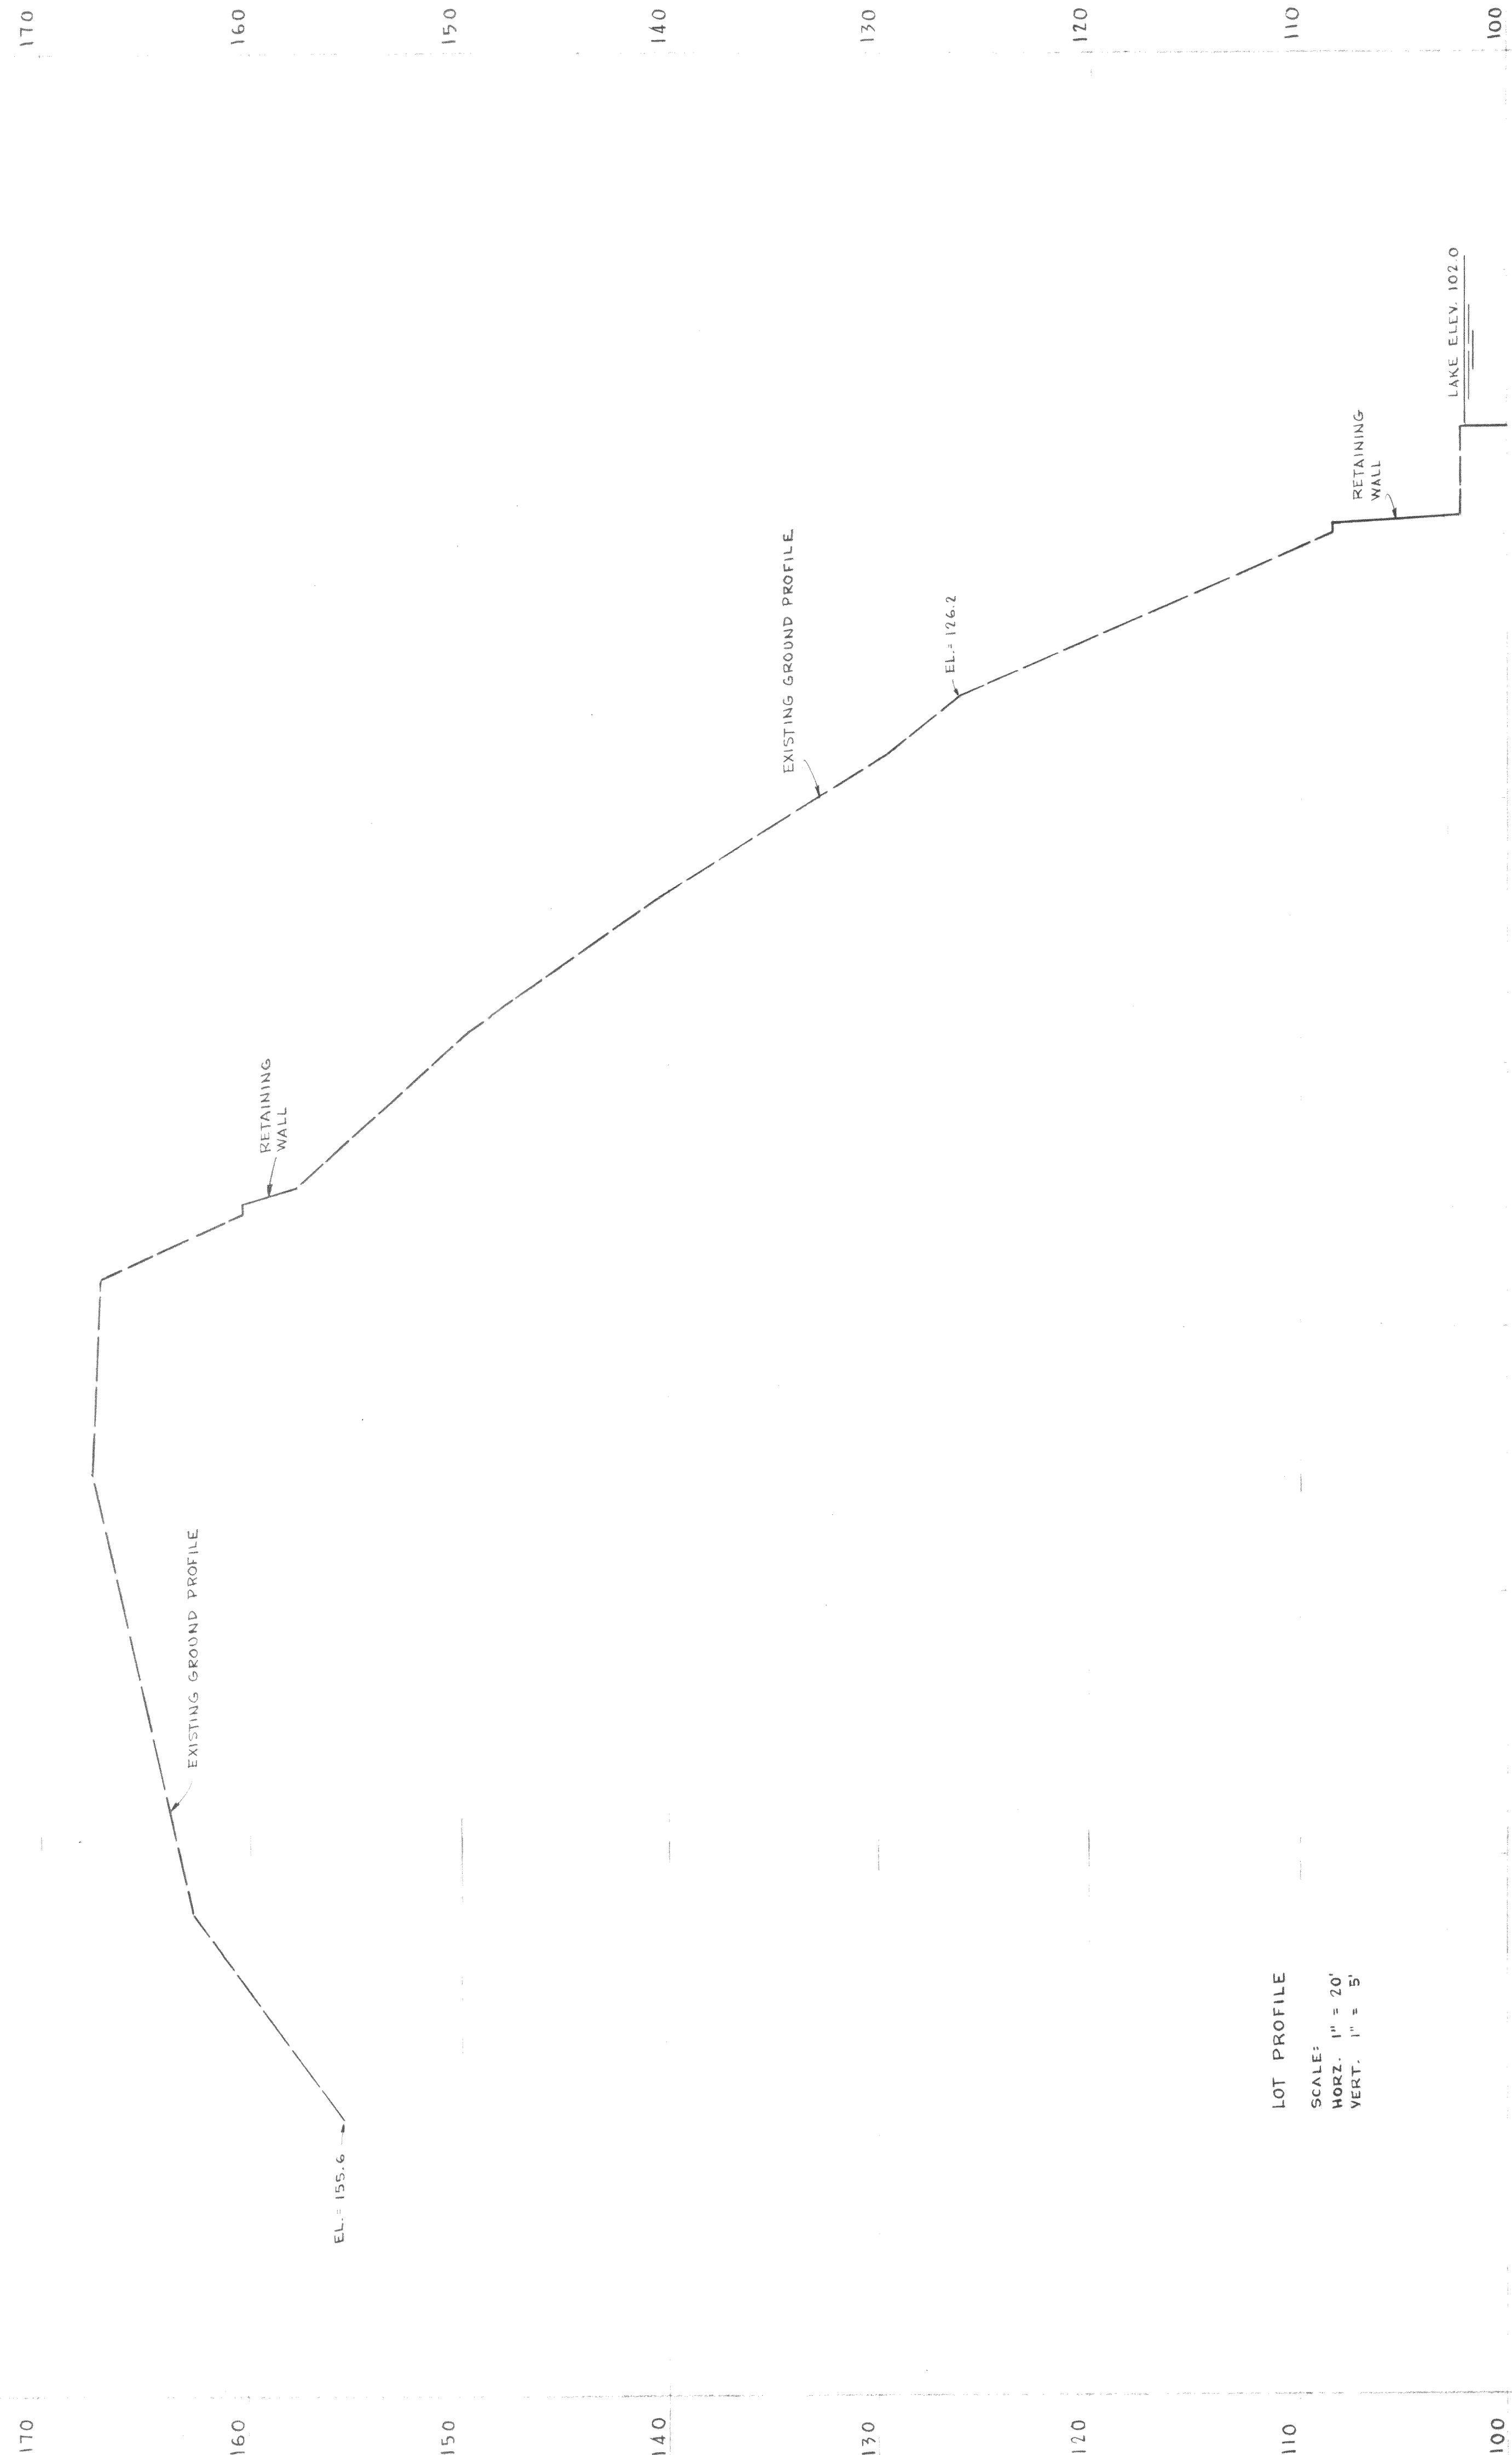

LOT PROFILE
SCALE:
HORIZ. 1" = 20'
VERT. 1" = 5'


TOPOGRAPHIC MAP OF LOT 9, BLOCK 2 OF THANSLAND SUB.
ALSO BEGINNING AT THE SOUTHWEST CORNER OF SAID LOT 9; THENCE
SOUTHWESTERLY 137'; THENCE NORTHEASTERLY 70.5'; THENCE NORTHERLY
125' TO THE SOUTHEAST CORNER OF SAID LOT 9; THENCE WESTERLY
ALONG THE SOUTH LINE OF LOT 9 TO THE POINT OF BEGINNING.
BEING LOCATED IN THE TOWN OF LABRANGE, WALWORTH COUNTY, WIS.



WORK ORDERED BY WM. TUNNEY
O INDICATES IRON ROD FOUND

I HEREBY CERTIFY: that this TOPOGRAPHIC MAP is a true
and accurate representation of all of the physical features
shown to the best of my professional knowledge and belief.

Dated this 4th day of June 1979 *Daniel D. Cooper*
Daniel D. Cooper, RLS

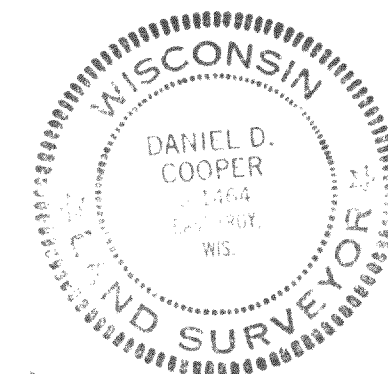

FARRIS, HANSEN & COOPER, INC.
ENGINEERING, SURVEYING AND LAND PLANNING
715 W. WALWORTH ST. - P.O. BOX 487 - ELKHORN, WI 53121

HTL-19

416-283-J
DRG NO. 1533