


PLOT & GRADING PLAN

LEGAL DESCRIPTION

LOCATED IN THE NORTHEAST 1/4 OF THE NORTHWEST 1/4, SECTION 35,
TOWNSHIP 4 NORTH, RANGE 16 EAST, IN THE TOWN OF LAGRANGE,
WALWORTH COUNTY, WISCONSIN

LOT 1 OF CERTIFIED SURVEY MAP NO. 4625

FOREST ROAD

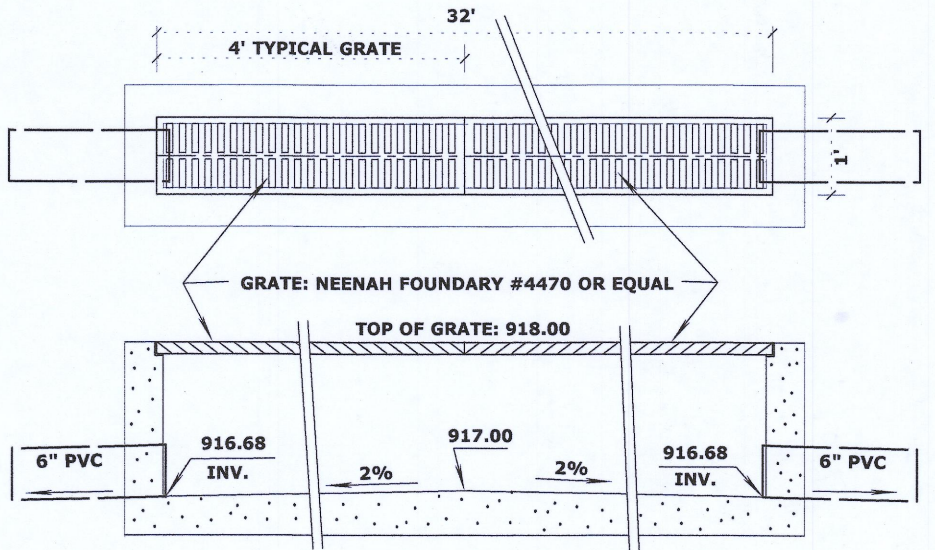

1 TRENCH DRAIN DETAIL
N.T.S.

GRADING LEGEND

- (XXX) — EXISTING CONTOUR
- × (XXX) — EXISTING SPOT ELEVATION
- XXX — PROPOSED CONTOUR
- × XXX — PROPOSED SPOT ELEVATION
- — — FLOWLINE (1% MINIMUM IN EARTH)
- — — SHEET FLOW CONDITION
- HP — HIGH POINT
- FL — FLOWLINE
- EP — EDGE OF PAVEMENT
- FS — FINISHED SURFACE
- INV — INVERT
- 5 — INDICATES SILT FENCING PER DNR STD. 1056 TO BE INSTALLED PRIOR TO ANY GRADING OR EXCAVATION OPERATIONS AND MAINTAINED IN PLACE UNTIL GROUND COVER AND OTHER LANDSCAPING IS ESTABLISHED.
- TW — TOP OF WALL
- BW — BOTTOM OF WALL
- 4 — RETAINING WALL MATERIALS AND STRUCTURAL DESIGNED TO BE PROVIDED BY OTHERS
- 6 — 6" PVC DRAIN LINE
- 7 — 6" AREA DRAIN WITH GRATE

(TAX PARCEL)
(HLG 3500001E)

OWNER:
BRIAN & DANIELLE FRAWLEY
393 S. BUCKINGHAM BLVD.
WHITEWATER, WI. 53190

LEGEND

- ⊗ FOUND IRON PIPE
- FOUND CONCRETE MONUMENT
- (xx) RECORDED AS DIMENSION
- ☆ SOIL BORING

SCALE: 1 INCH = 20 FEET

"I hereby certify that the above described property has been surveyed by me or under my direction and that the above map is a true representation thereof and shows the size and location of the property, its exterior boundaries, the location of all visible structures and dimensions of all principal buildings thereon, boundary fences, apparent easements, roadways and visible encroachments, if any."
"This survey is made for the use of the present owners of the property, and also those who purchase, mortgage, or guarantee the title thereto within one year from date hereof."

Mark L. Miritz
MARK L. MIRITZ

WISCONSIN PROFESSIONAL
LAND SURVEYOR S-2582

DATE: June 5, 2020 JOB NO. 20.305

PROPOSED RESIDENCE
TF = 918.90
LL = 905.90

DECK

STONE STEPS
ENCROACH 2.1'

STEP SIDEWALK
AS NECESSARY
TO MATCH EXIST.
SLOPE


SHED
LANDSCAPE TIMBER
ENCROACHES 0.4'

LOT 1
CSM 4625
11,801 SQ. FT.

MIDDLE LAKE

100 YR. FLOOD
ELEV. 886.0

PROPOSED BOAT HOUSE

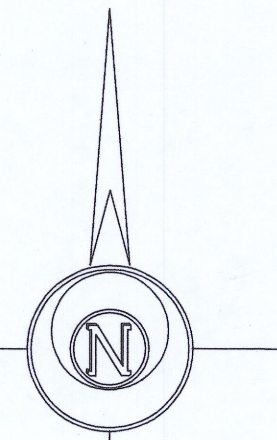

BASIS OF BEARINGS:
THE WEST LINE OF LOT 1
BEING N 20°46'39" W

