

PROPOSED CERTIFIED SURVEY MAP

OF

LANDS LOCATED IN THE NE 1/4 AND PART OF GOVERNMENT
LOT 2 OF SECTION 25, T4N R16E, TOWN OF LAGRANGE, WALWORTH
COUNTY, WISCONSIN.




LANDS OWNED BY: MR. & MRS. BAKER.

SURVEYED BY: JENSEN SURVEYING & MAPPING

45 S. WISCONSIN

ELKHORN, WI. 53121

PRELIMINARY PLAT

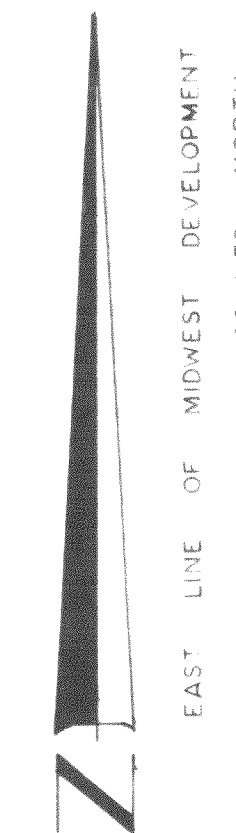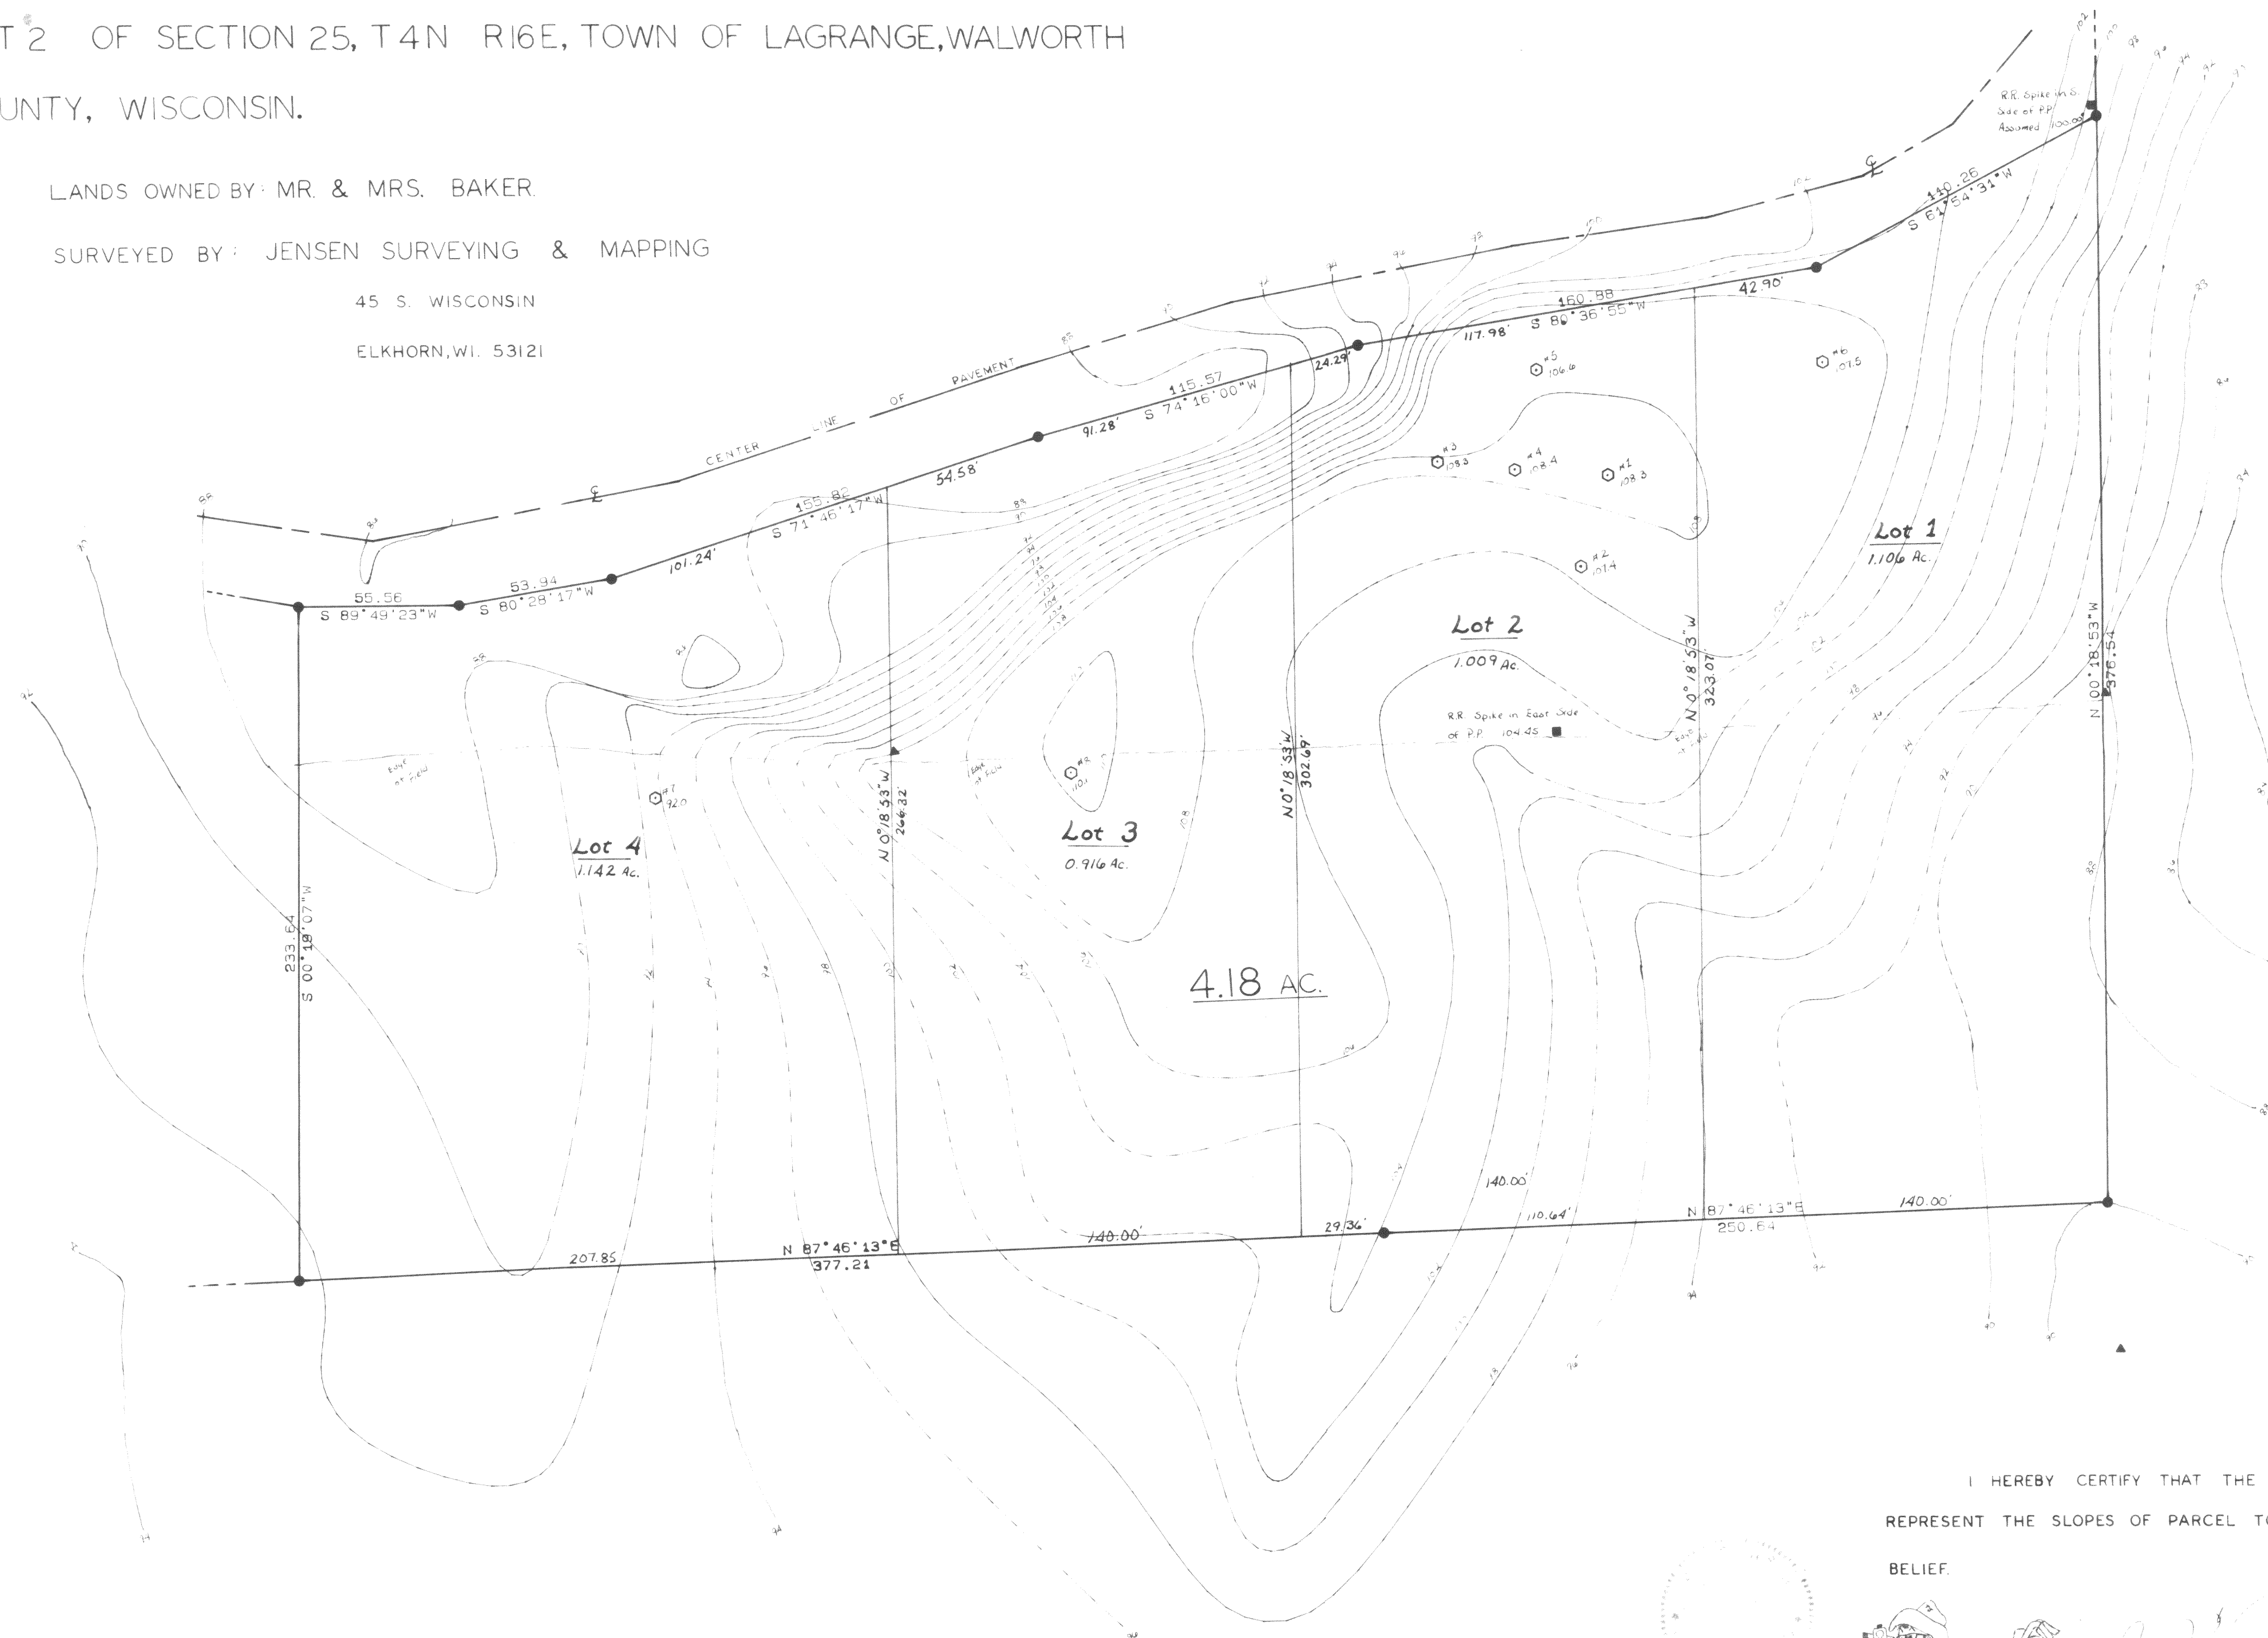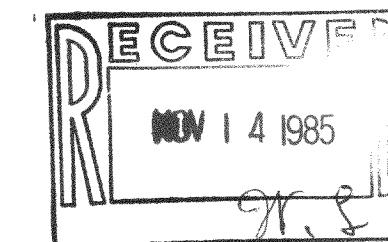


SCALE 1" = 30'

LEGEND

- ~ FOUND IRON PIPE
 - ▲ ~ POWER POLE
 - ~ BENCH MARK, R.R. SPIKE IN POWER POLE.
 - ~ SOIL BORINGS
- MAPPING DATE: APRIL 16, 1985
REVISED TO SHOW SOIL BORINGS MAY 10, 1985
REVISED TO SHOW BENCH MARK ELEVATIONS MAY 28, 1985.

I HEREBY CERTIFY THAT THE CONTOURS SHOWN HEREON CORRECTLY
REPRESENT THE SLOPES OF PARCEL TO THE BEST OF MY KNOWLEDGE AND
BELIEF.

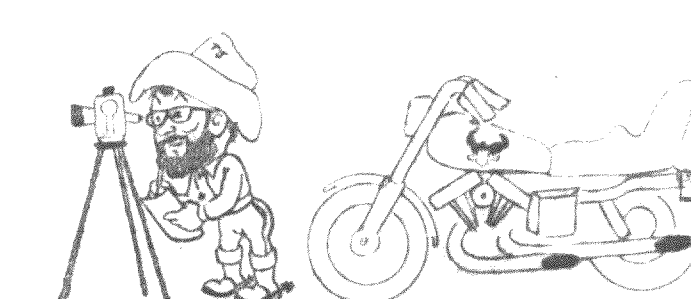

Thomas P. Jensen
THOMAS P. JENSEN

R.L.S. 1084

Part of parcel LG-25-24,
Now C. S. M. #1430

416-365
1985.020