
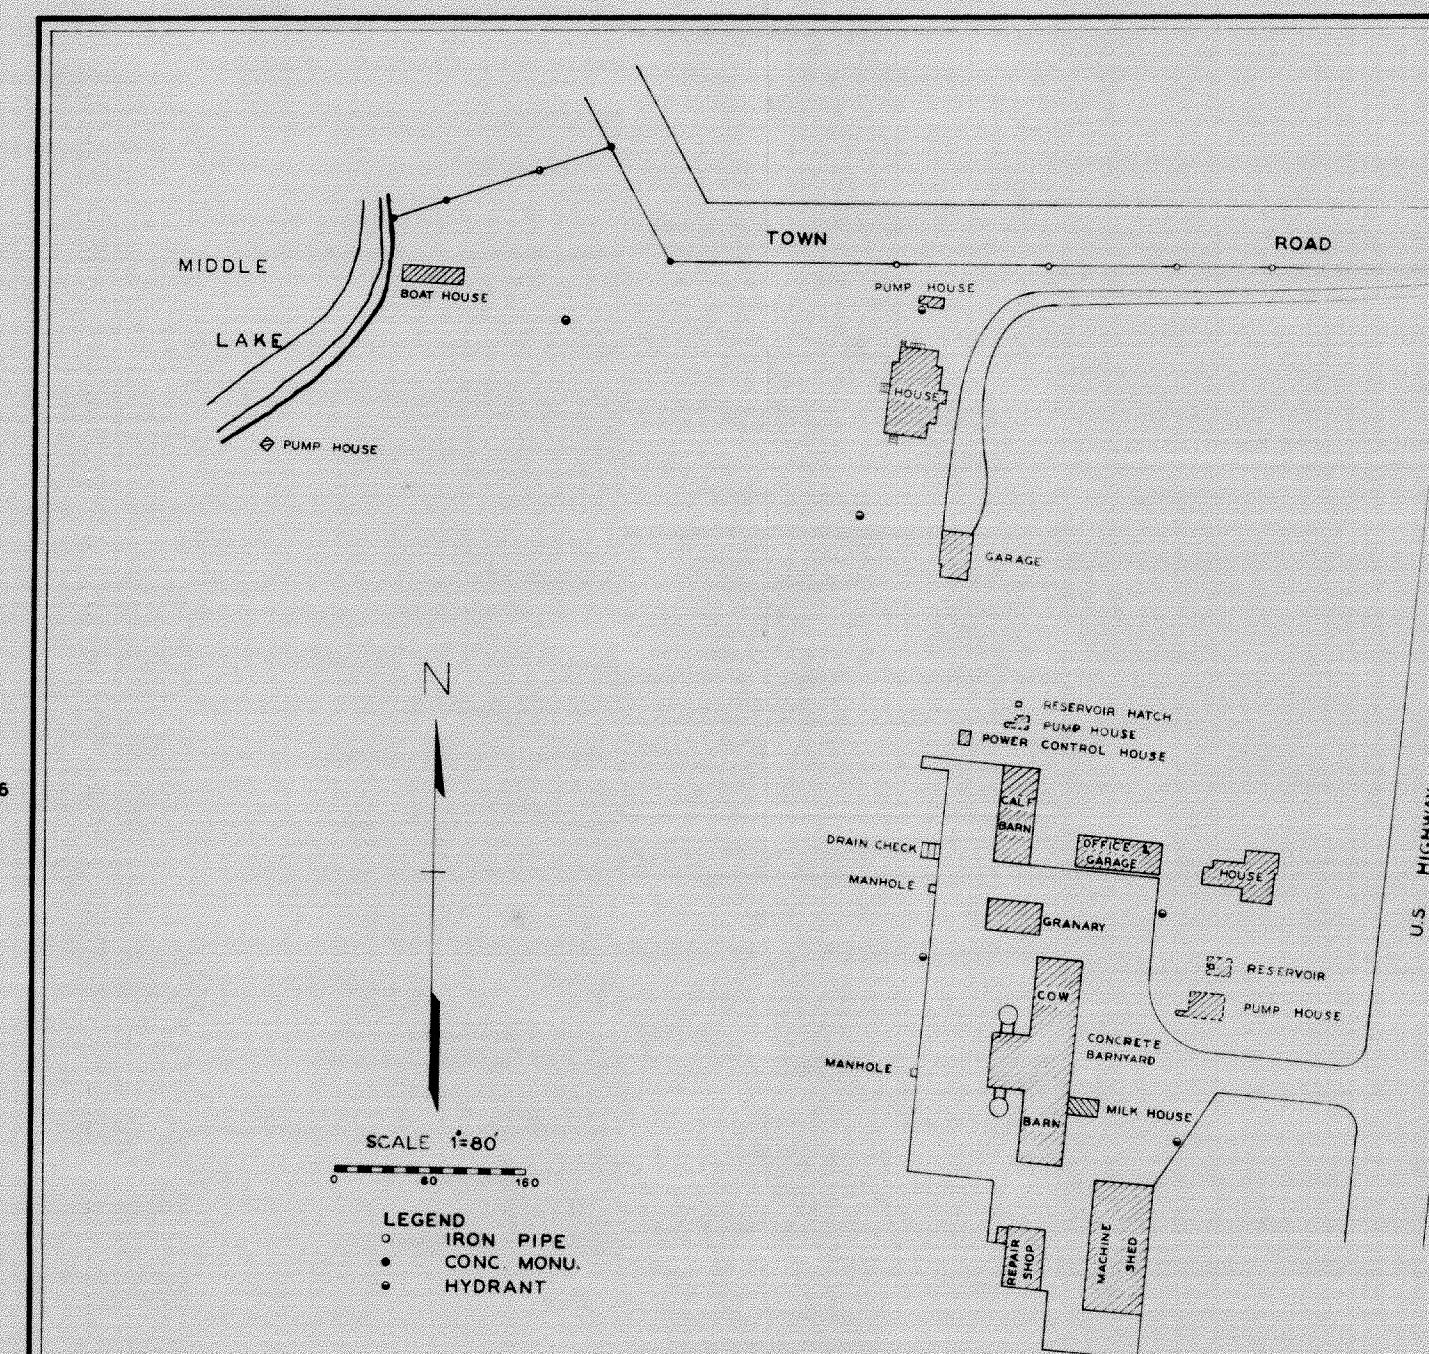


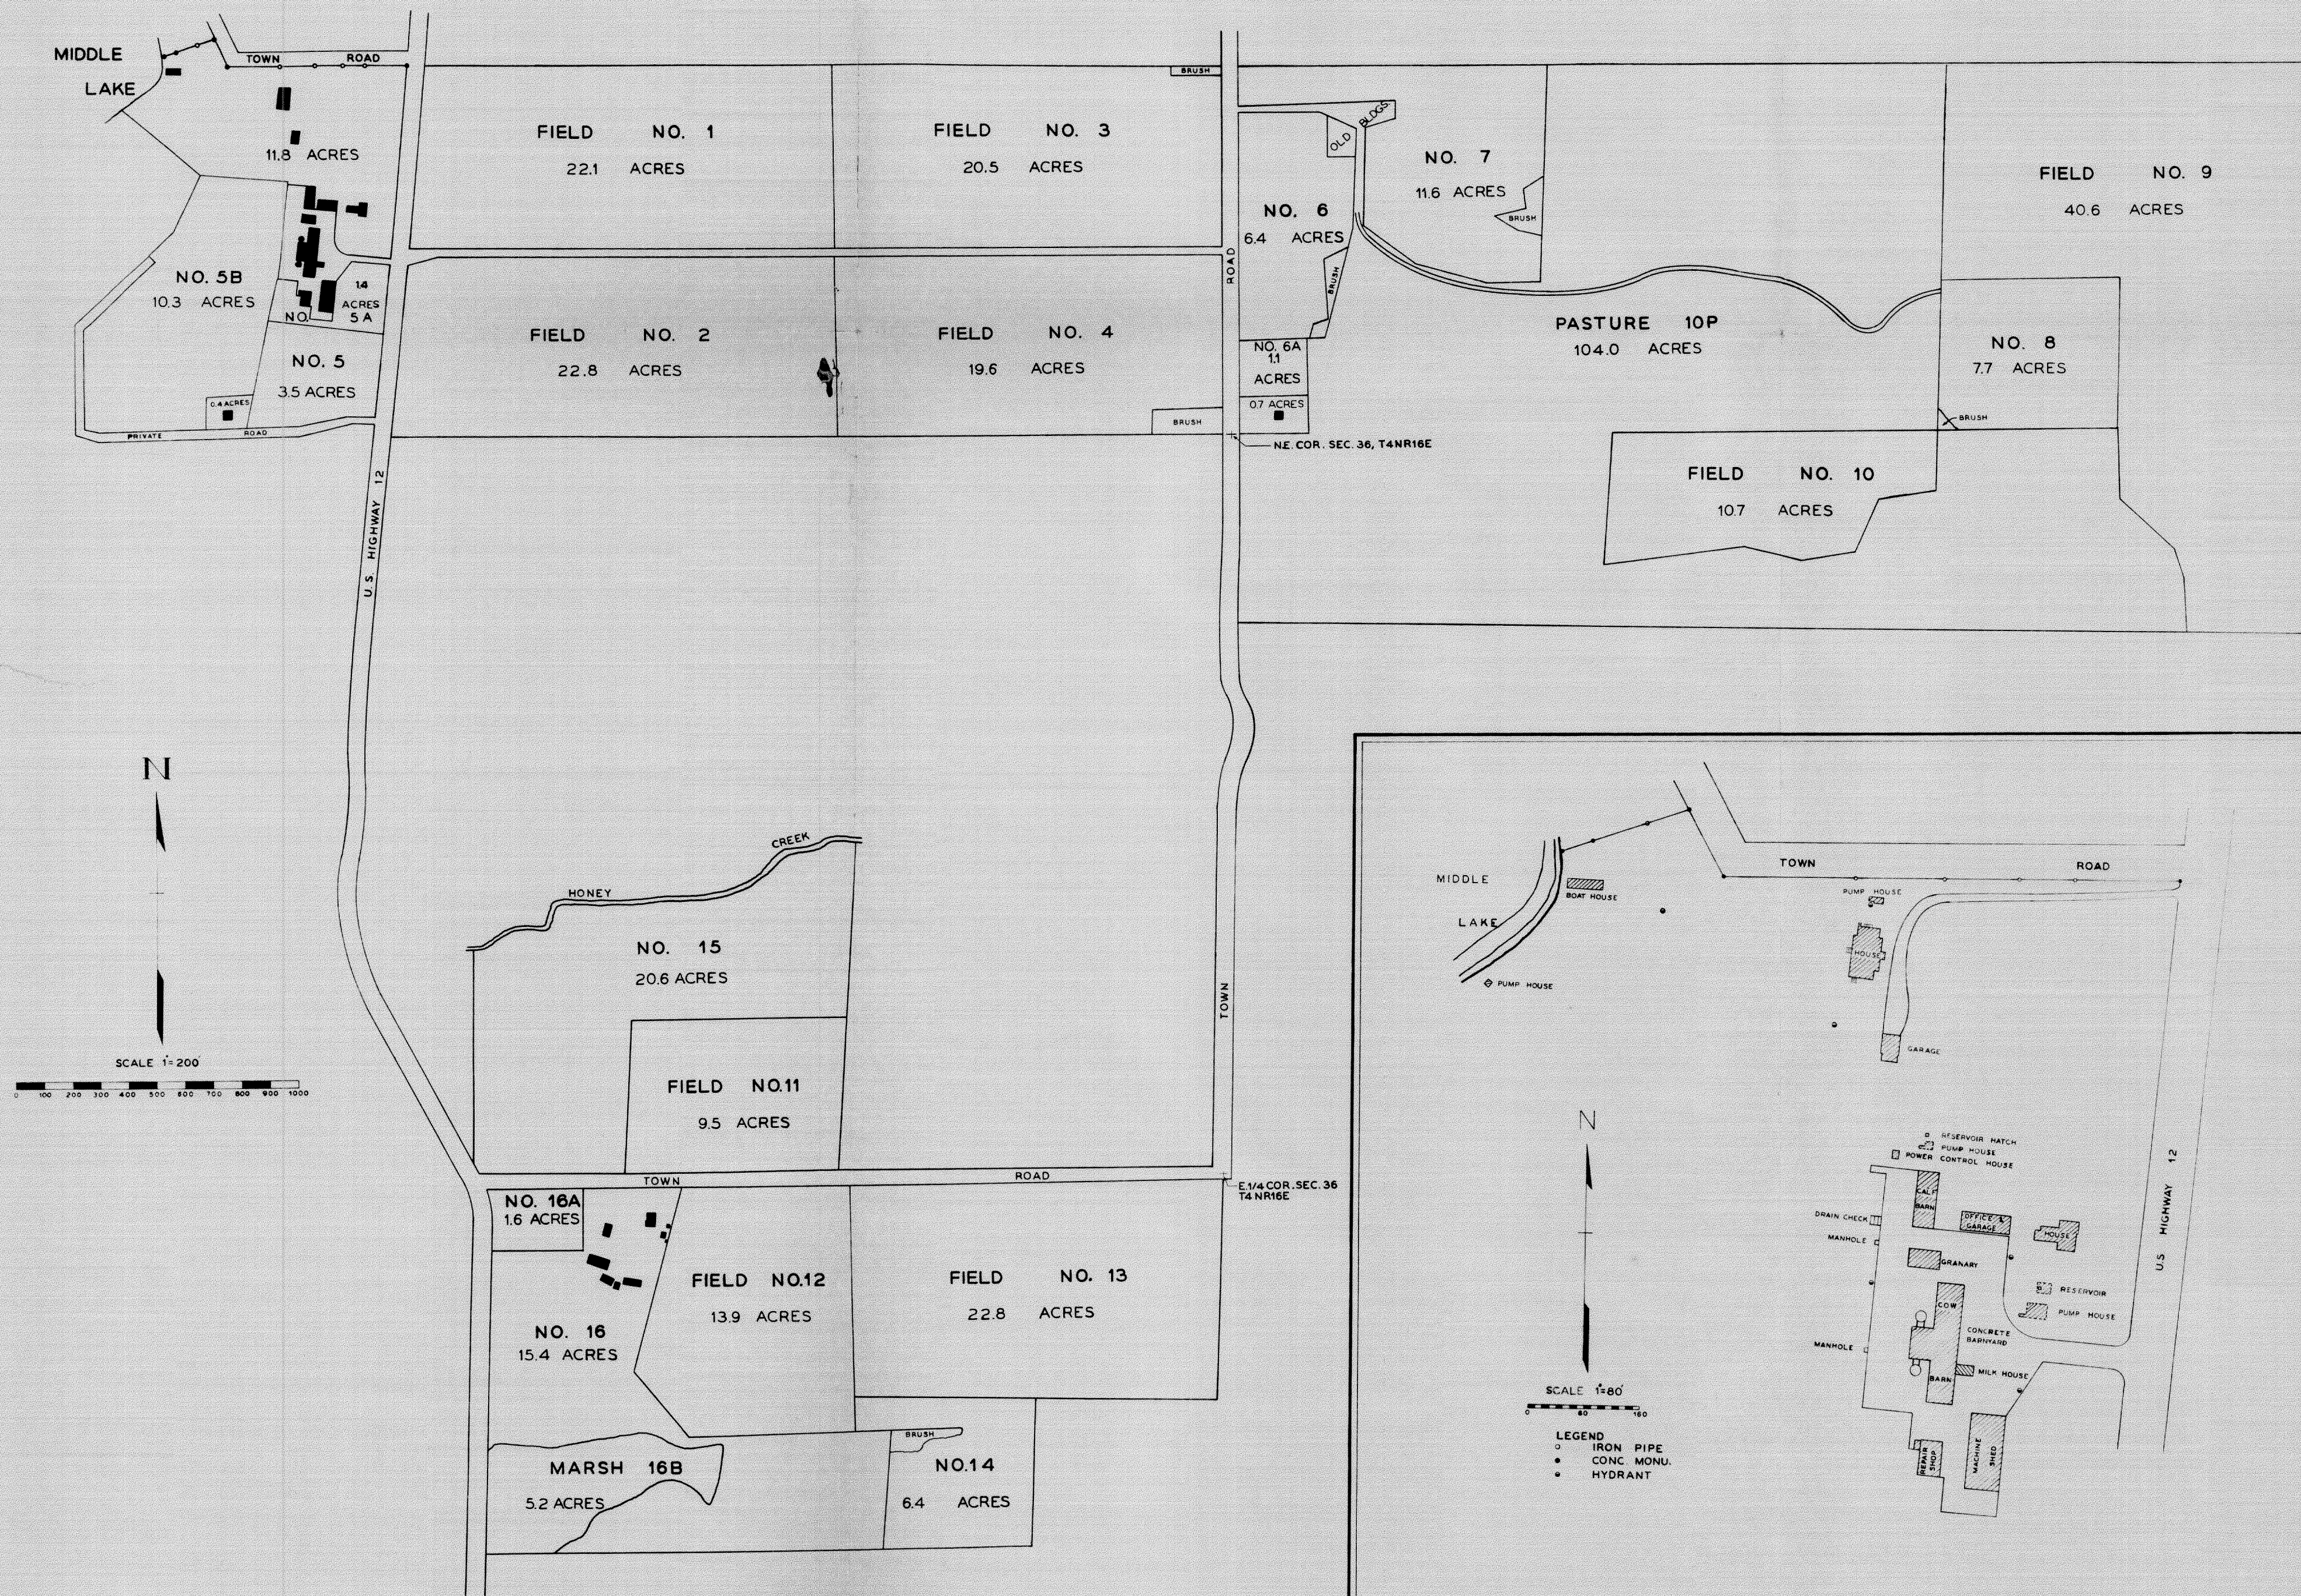


RUBY ACRES
 LOCATED IN SECTIONS 25 AND 36 T4NR16E (LAGRANGE)
 AND IN SECTIONS 30 AND 31 OF T4NR17E (TROY),
 WALWORTH COUNTY, WISCONSIN
 SURVEYOR LLOYD L. JENSEN ELKHORN WISCONSIN
 JANUARY 1949

BUILDING LAYOUT

416-561

416-56

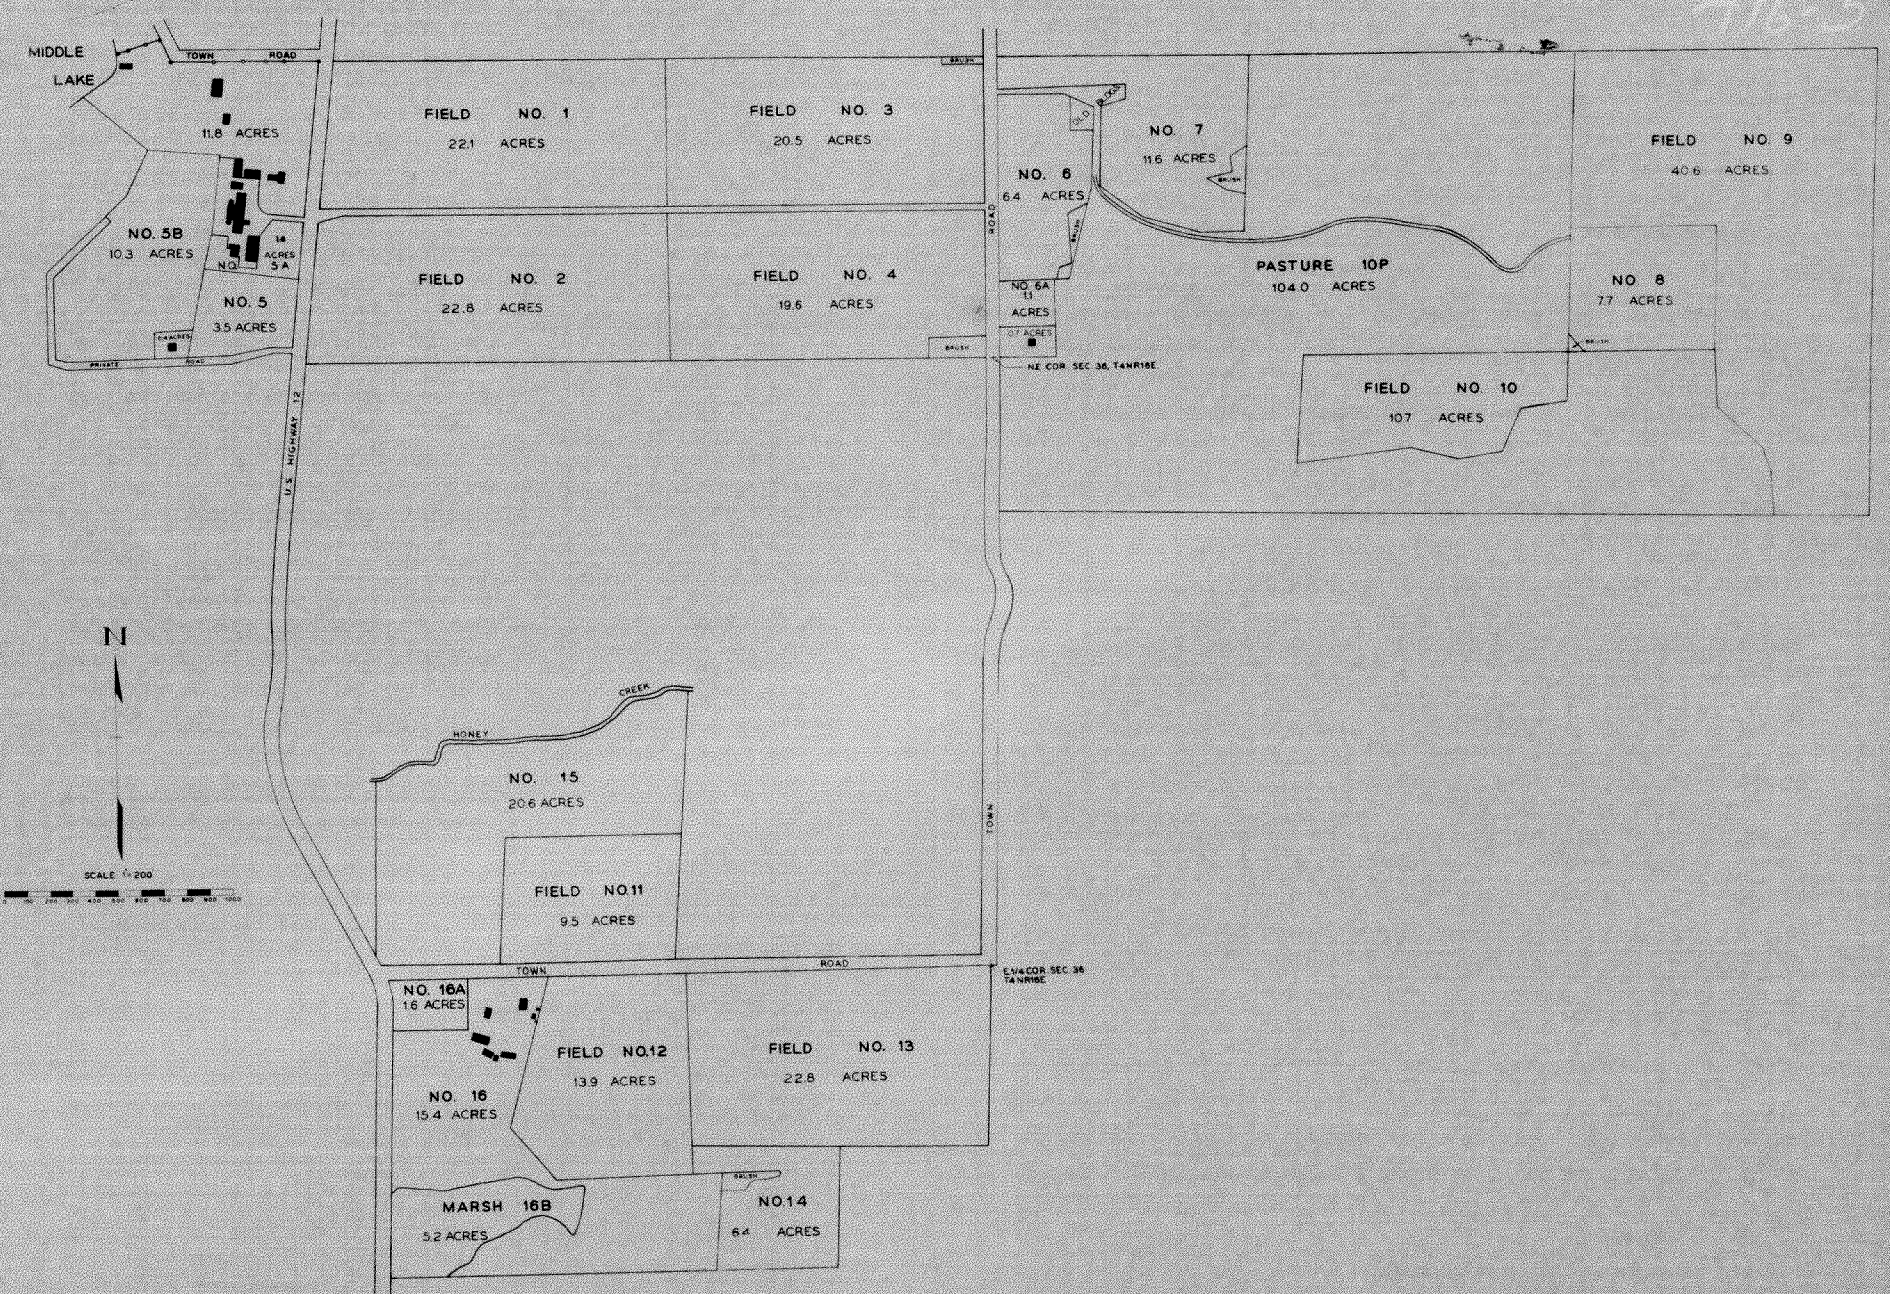

RUBY ACRES
LOCATED IN SECTIONS 25 AND 36 T4NR16E (LAGRANGE)
AND IN SECTIONS 30 AND 31 OF T4NR17E (TROY),
WALWORTH COUNTY, WISCONSIN
SURVEYOR: LLOYD L. JENSEN, ELKHORN, WISCONSIN

416-56