



#107-73

PRELIMINARY PLAT
OF CERTIFIED SURVEY FOR HARVEY DUNBAR
IN NW 1/4 OF SECTION 34, T4N, R16E,
WALWORTH COUNTY, WIS.

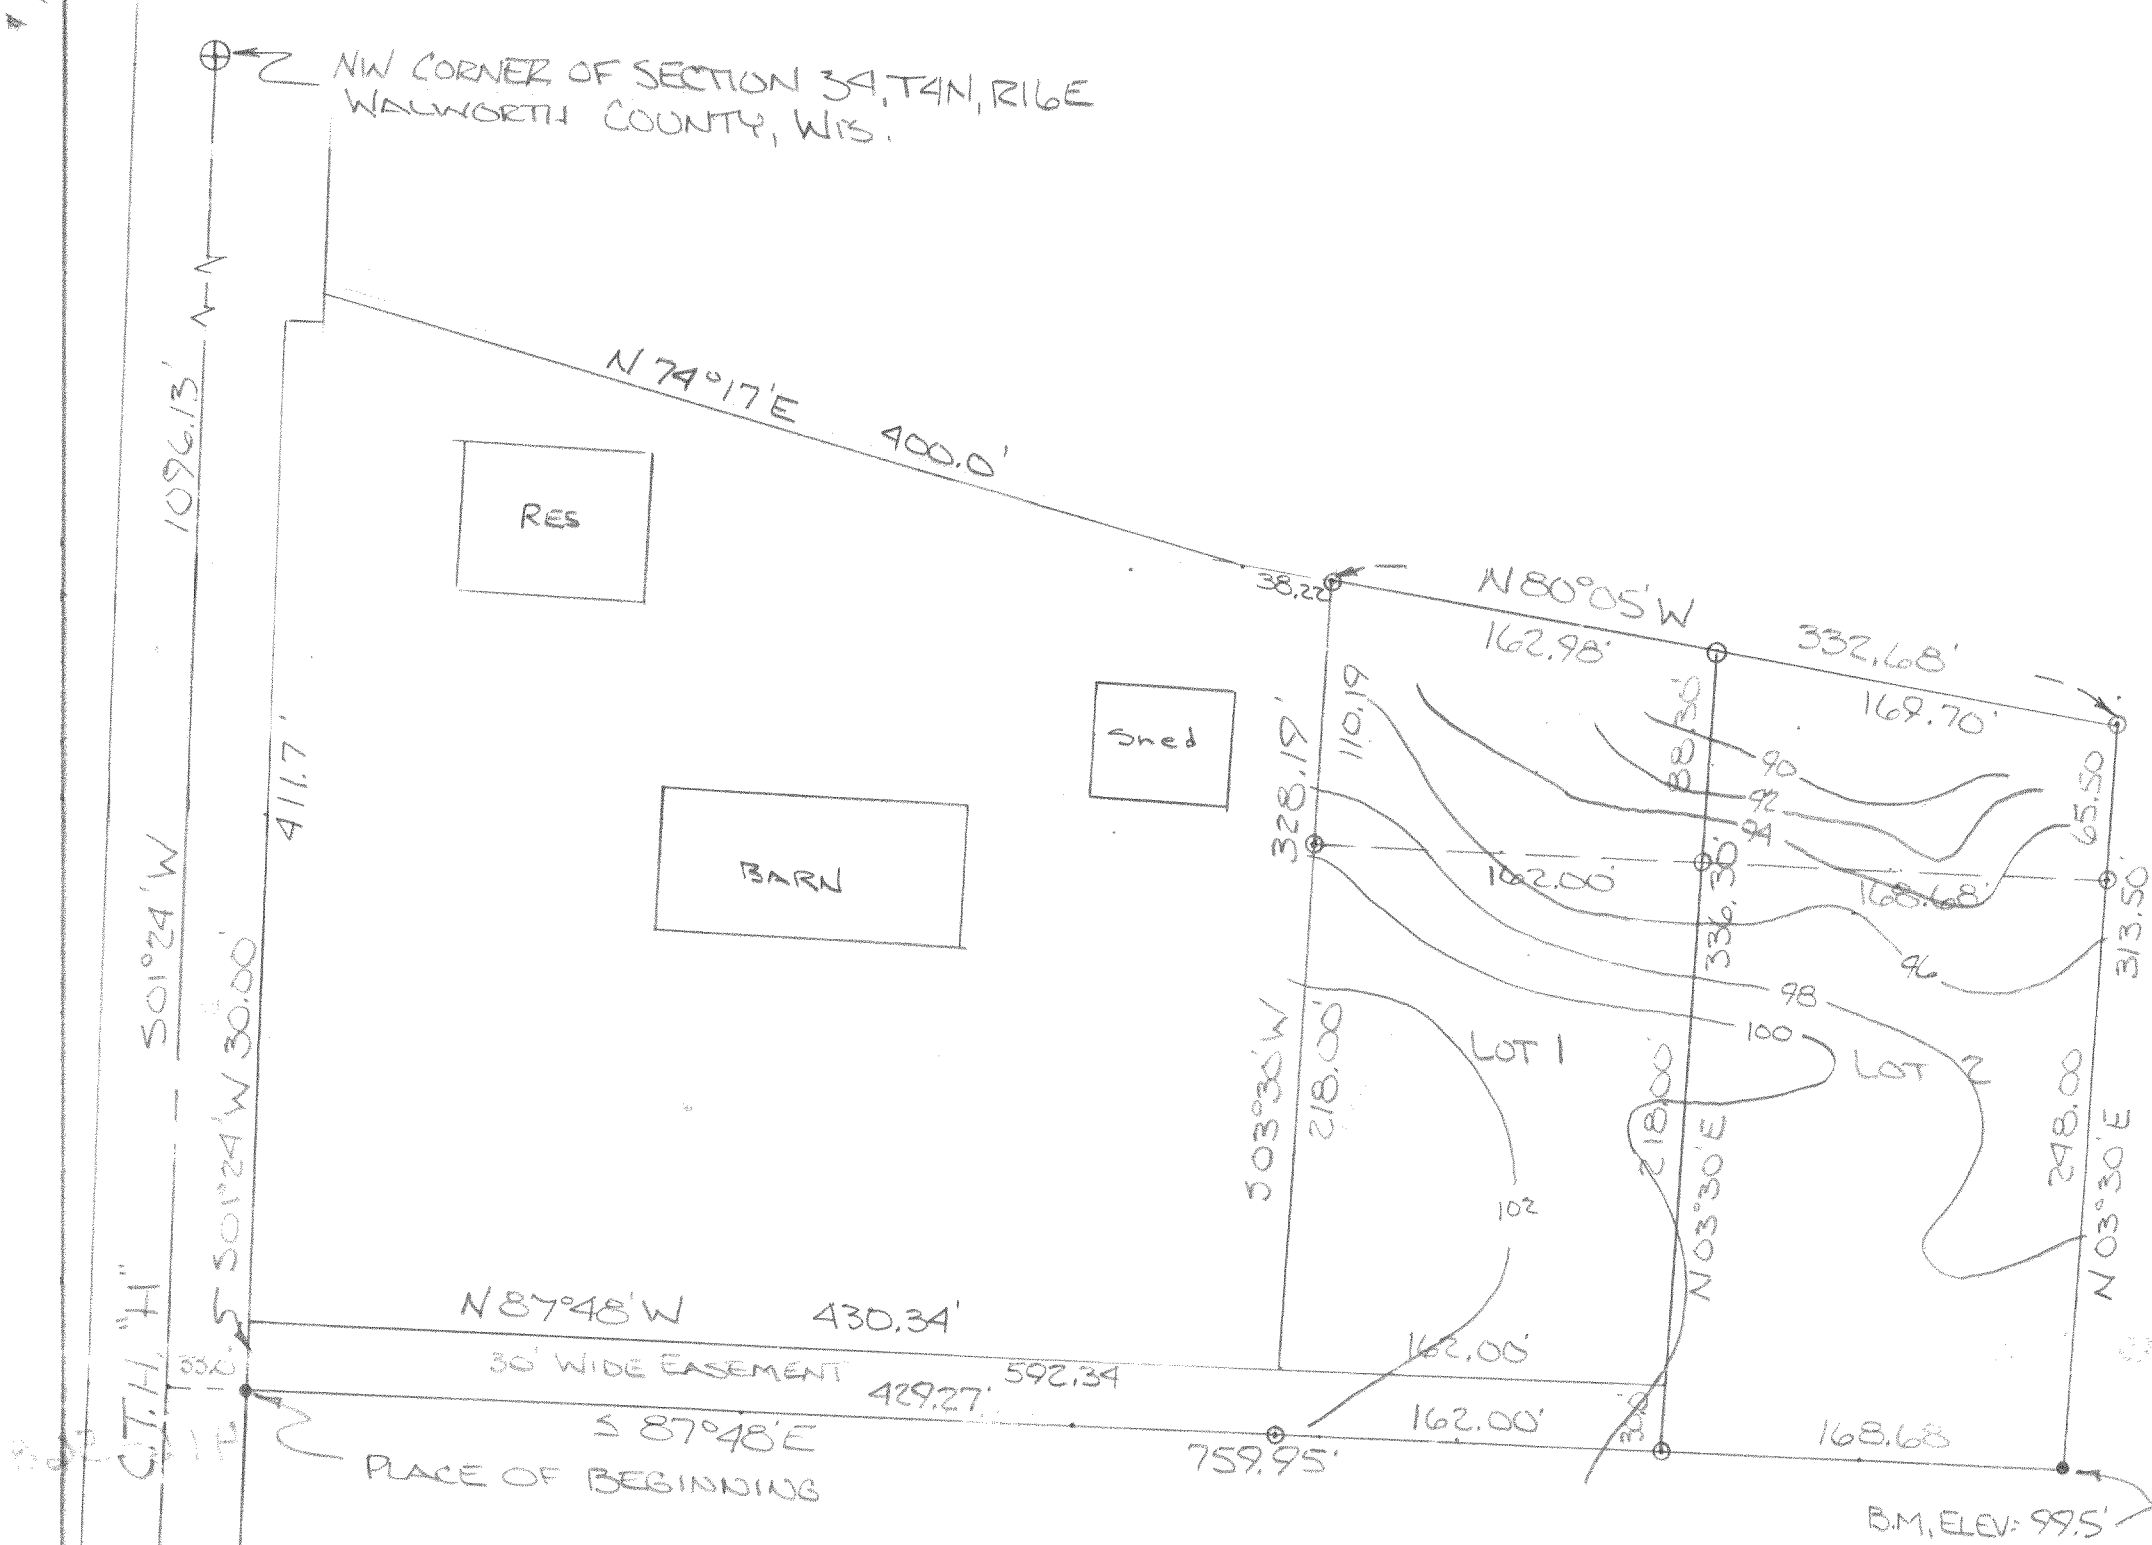

- ⊕ - BRASS PLUG
- - IRON PIPE FOUND
- - IRON PIPE SET 2" x 30" MIN. WT. 3.65 #/in.ft.

NOTE: TOTAL AREA OWNED BY
HARVEY DUNBAR - 6.085 ACRES
LOTS 1 & 2 WILL BE THE ONLY
DIVISION OF THIS LAND

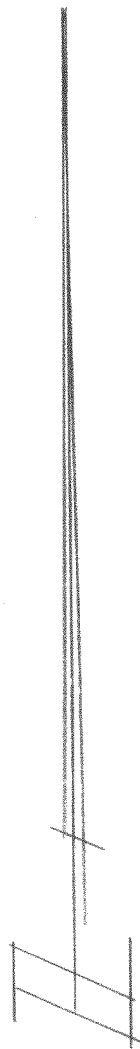

SCALE:	APPROVED BY:	DRAWN BY
DATE:		REVISED
		DRAWING NUMBER

LG-34-4A + on Cert Survey 316