



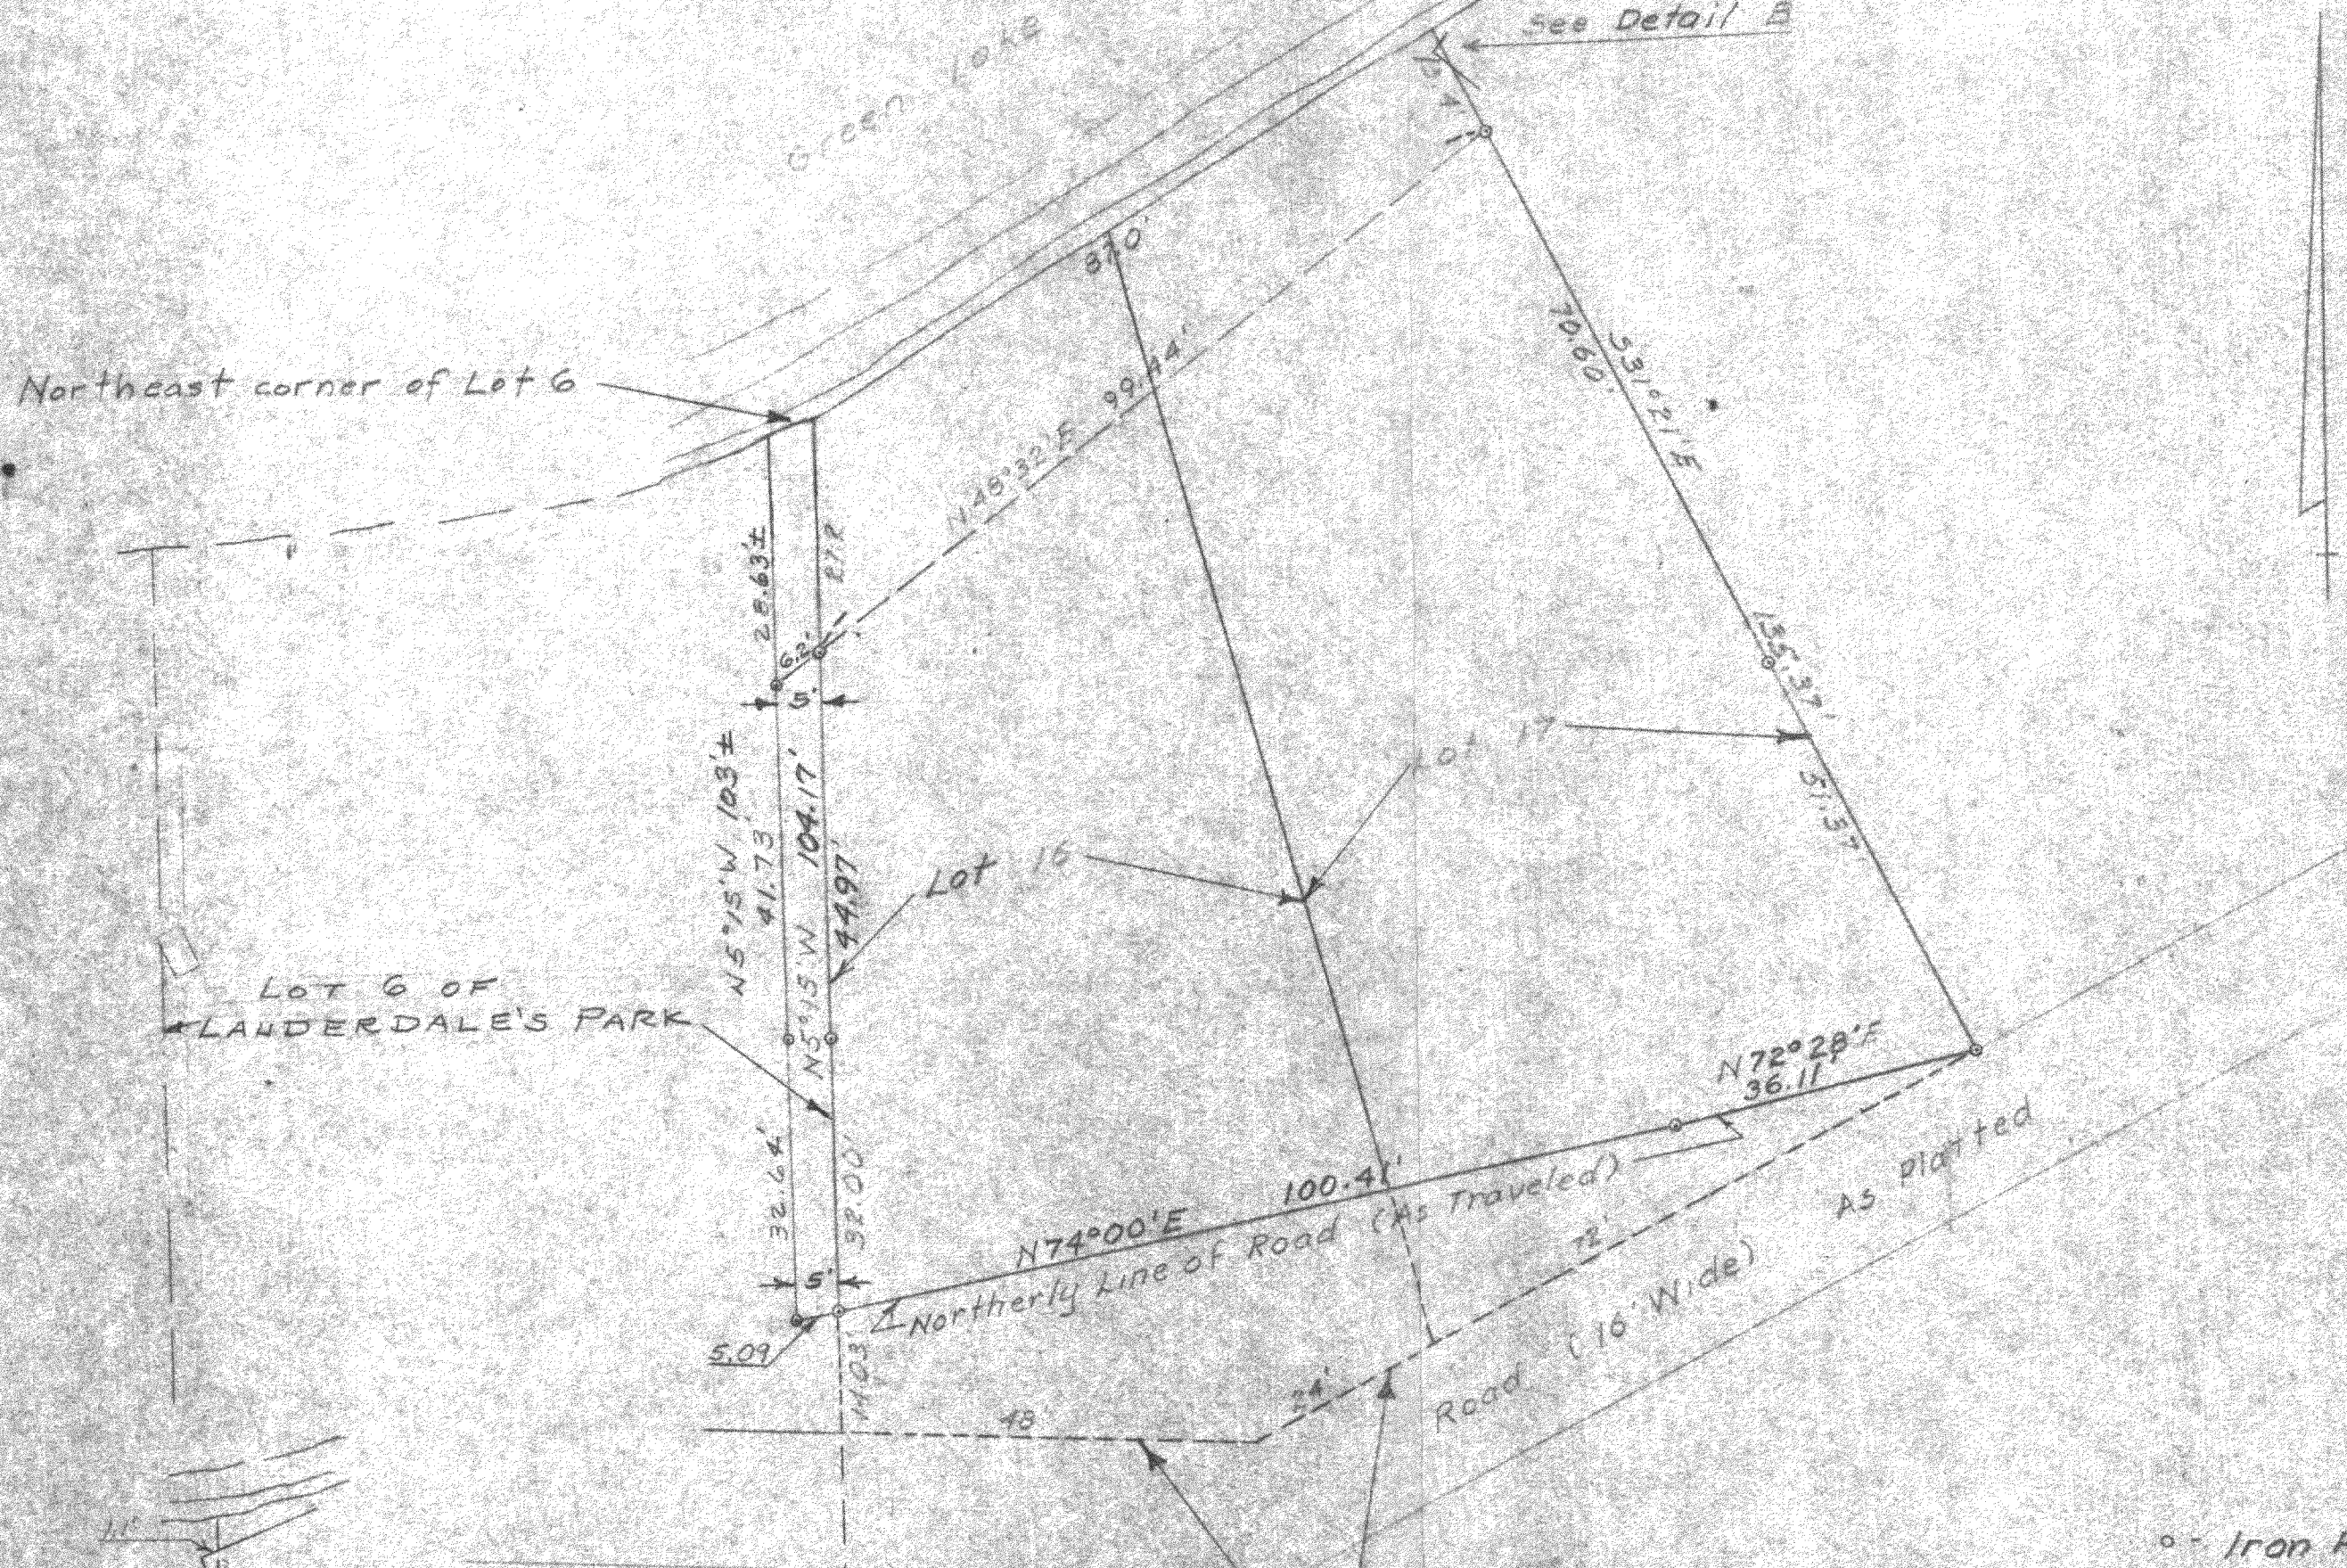

HLPA-6

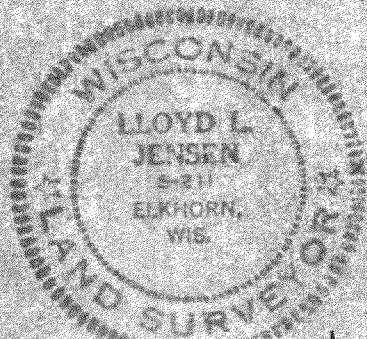

416-107.1

PLAT OF SURVEY OF	
Lots 16 and 17, 1st Addition to Lauderdale Park, located in Section 25, T4N, R16E, Walworth County, Wisconsin, and a 5 Foot strip of Lot 6 of Lauderdale's Park.	
 SURVEYOR	
SCALE 1" = 20'	DATE Aug. 1960