


414-2086

POINT VIEW PARK SUBDIVISION
 LOCATED IN THE NW 1/4 OF THE SE 1/4 OF
 SECTION 35, TOWN 4 NORTH, RANGE 16 EAST,
 WALWORTH COUNTY, WISCONSIN



LOST NATION DRIVE

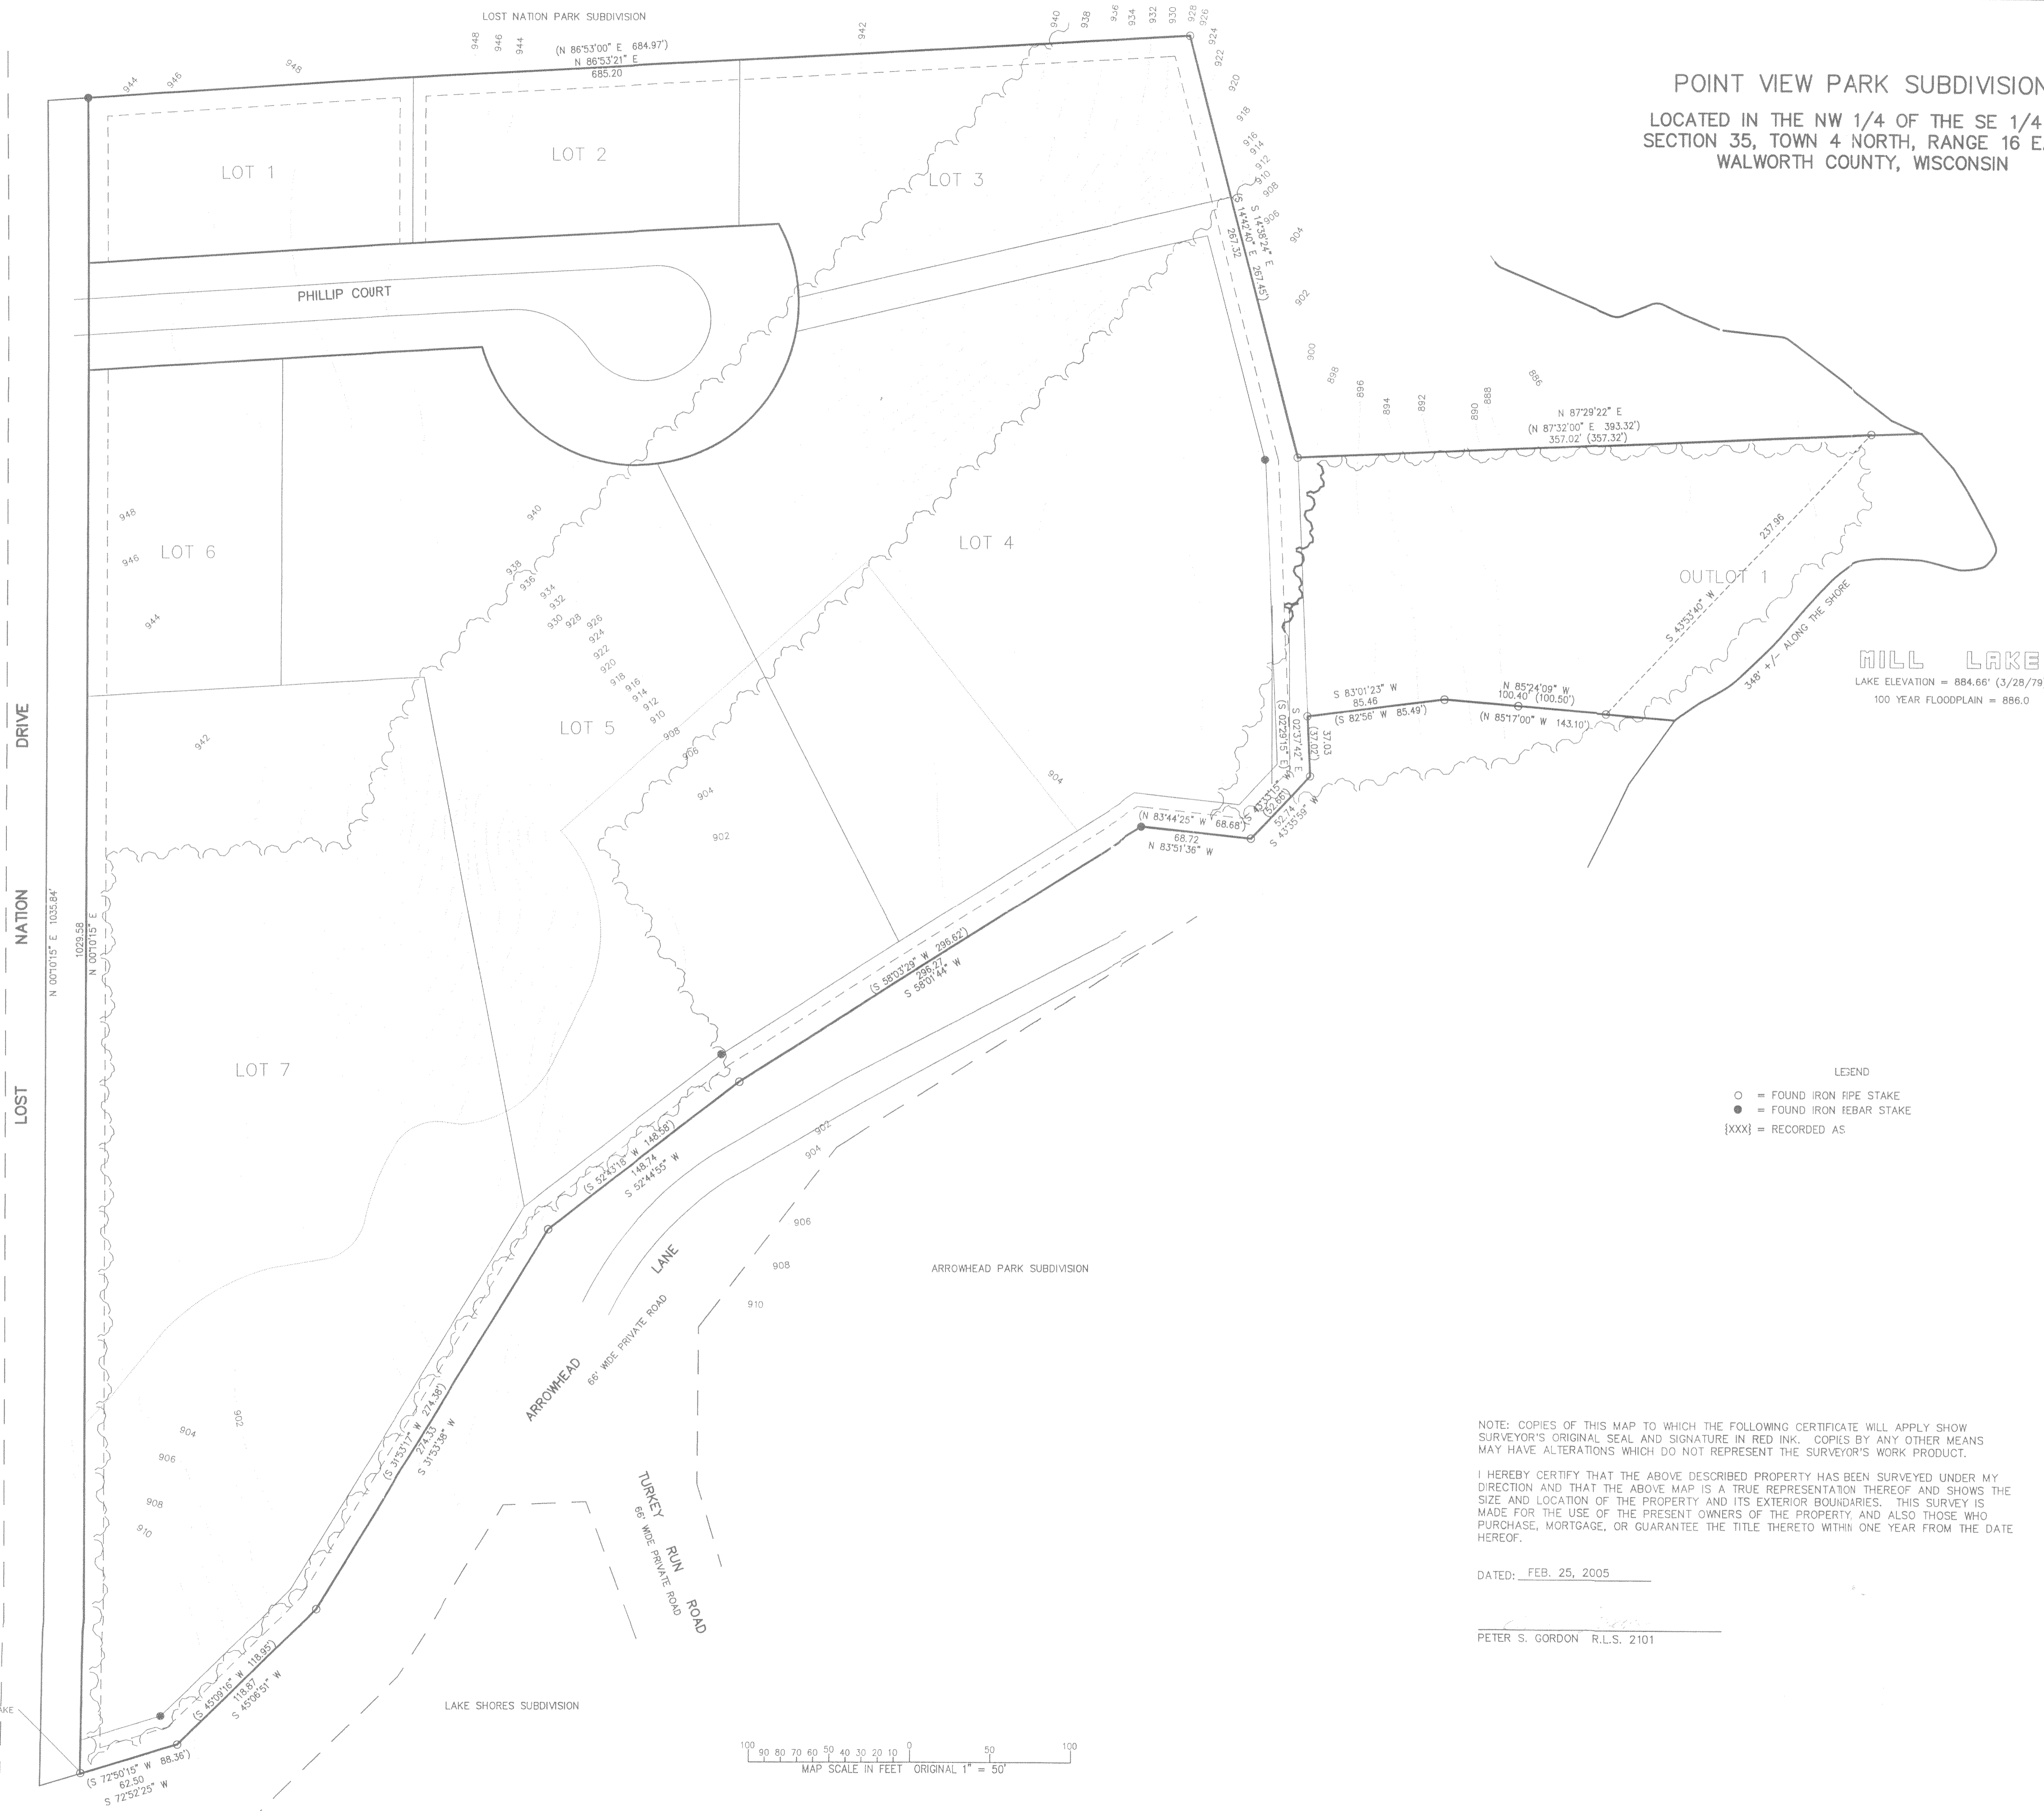

WORK ORDERED BY -
 RANDY THELEN
 THELEN TOTAL CONSTRUCTION, INC.
 N.5896 HWYS. 12 & 67 N.
 ELKHORN, WI. 53121

FARRIS, HANSEN & ASSOCIATES, INC.
 Engineering, Architecture, Surveying
 7 Ridgway Court P.O. Box 437
 ELKHORN, WISCONSIN 53121
 Office: (414) 723-2098
 Fax: (414) 723-5886

REVISIONS
PROJECT NO. 4989
DATE 04/24/98
SHEET NO. 1 OF 1

414-2086