PLATOF SURVEY

OF


PARCEL I.D. NO. HGI 00004C

PART OF LOT 25 OF THE SUBDIVISION OF GREEN ISLAND LOCATED IN SECTION 26, TOWNSHIP 4 NORTH, RANGE 16 EAST IN THE TOWN OF LAGRANGE, WALWORTH COUNTY, WISCONSIN, DESCRIBED AS FOLLOWS, TO-WIT: COMMENCING AT THE MOST WESTERLY CORNER OF SAID LOT 25; THENCE NORTH 49°50' EAST ALONG THE LINE OF SAID LOT 25, 19.81 FEET TO THE PLACE OF BEGINNING; THENCE SOUTH 07°53' WEST 16.39 FEET TO AN IRON PIPE; THENCE SOUTH 61°52' EAST 141.47 FEET TO THE SHORE OF MIDDLE LAKE; THENCE NORTHEASTERLY ALONG THE SHORE 90 FEET; THENCE NORTH 56°57' WEST 99.31 FEET TO THE LINE OF LOT 25; THENCE SOUTH 49°50' WEST ALONG THE LINE OF LOT 25, 87.90 FEET TO THE PLACE OF BEGINNING.

PARCEL I.D. NO. HGI 00004D

A PART OF GREEN ISLAND SITUATED IN SECTION 26, TOWN 4 NORTH, RANGE 16 EAST OF THE FOURTH PRINCIPAL MERIDIAN, TOWN OF LAGRANGE, WALWORTH COUNTY, WISCONSIN, DESCRIBED AS: COMMENCING AT THE MOST WESTERLY CORNER OF LOT 25 OF GREEN ISLAND; THENCE NORTH 49°50' EAST 107.71 FEET TO THE PLACE OF BEGINNING; THENCE NORTH 49°50' EAST 12.29 FEET; THENCE NORTH 36°30' EAST 50.76 FEET; THENCE SOUTH 65°20' EAST 83.74 FEET TO THE SHORE OF MIDDLE LAKE; THENCE SOUTHWESTERLY ALONG THE SHORE 70 FEET MORE OR LESS TO THE LAND OWNED BY CARL MILLER; THENCE NORTH 56°57' WEST 99.31 FEET TO THE PLACE OF BEGINNING.

LAND TO BE ADDED TO PARCEL I.D. NO. HGI OOOO4D AND EXCEPTED FROM HGI OOOO4C BY LOT LINE ADJUSTMENT PART OF LOT 25 OF THE SUBDIVISION OF GREEN ISLAND ("DEAKIN ISLE"), LOCATED IN GOVERNMENT LOT 7 IN THE SOUTHEAST FRACTIONAL 1/4 OF SECTION 26, TOWNSHIP 4 NORTH, RANGE 16 EAST OF THE FOURTH PRINCIPAL MERIDIAN, IN THE TOWN OF LAGRANGE, WALWORTH COUNTY, WISCONSIN, DESCRIBED AS FOLLOWS: COMMENCING AT THE MOST WESTERLY CORNER OF SAID LOT 25; THENCE NORTH 49°50' EAST ALONG THE NORTH LINE OF SAID LOT 25 107.71 FEET TO A FOUND IRON PIPE AND THE PLACE OF BEGINNING OF THE PARCEL OF LAND HEREINAFTER DESCRIBED; THENCE SOUTH 56°57'00" EAST 83.00 FEET TO AN IRON PIPE; THENCE CONTINUE SOUTH 56°57'00" EAST 17.8 FEET, MORE OR LESS, TO THE ORDINARY HIGH WATER MARK OF MIDDLE LAKE; THENCE SOUTHWESTERLY ALONG SAID ORDINARY HIGH WATER MORE OR LESS; THENCE NORTH 56°57'00" WEST 16.6 FEET, MORE OR LESS, TO AN IRON PIPE ON THE NORTH LINE OF SAID LOT 25; THENCE NORTH 49°50'00" EAST, ALONG SAID NORTH LINE, 5.00 FEET TO THE POINT OF BEGINNING. CONTAINING 488 SQUARE FEET OF LAND, MORE OR LESS.

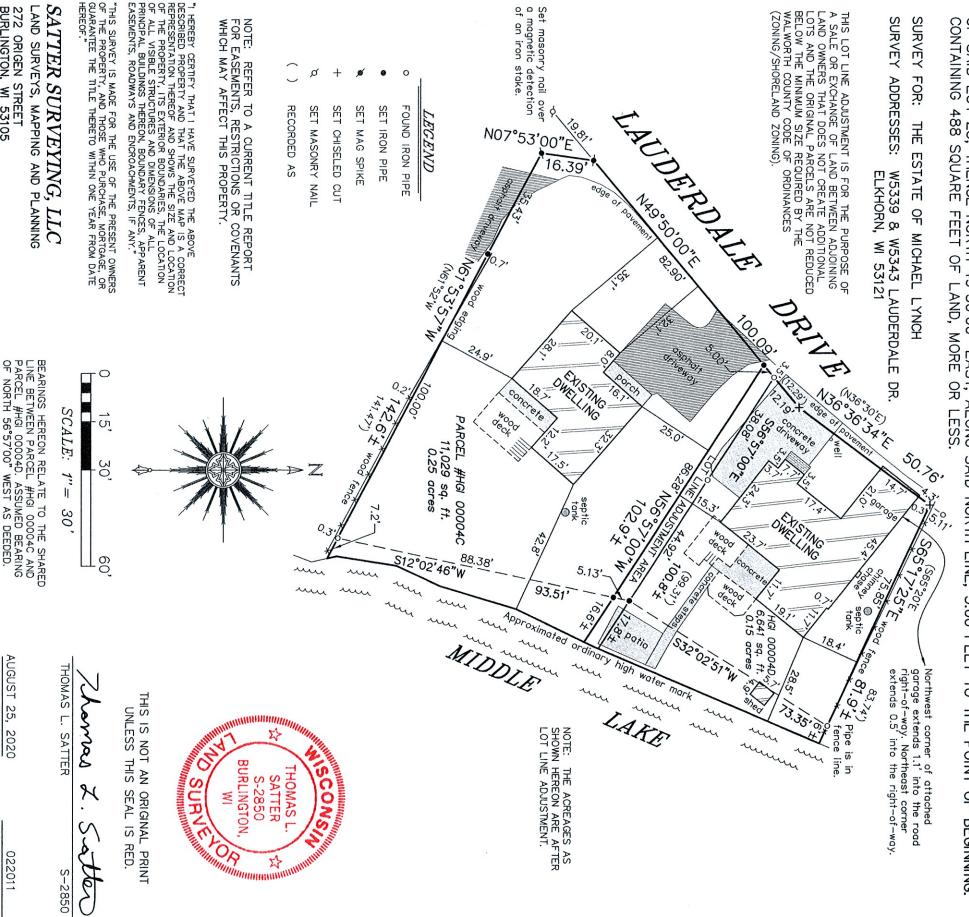

272 ORIGEN STREET BURLINGTON, WI 53105 262-661-4239

DATE

022011 B NUMBER