


**ABELL
SURVEYING & MAPPING
DELAVAN, WISCONSIN 53115
414-728-6737**

MILL LAKE
LAKE ELEVATION
884.7' 6/10/93

PLAT OF

FLOOD PLAIN LOCATION ON LOT 4,
ROUGHWOOD PARK, LOCATED IN T4N,
R16E, WALWORTH COUNTY, WISCONSIN.

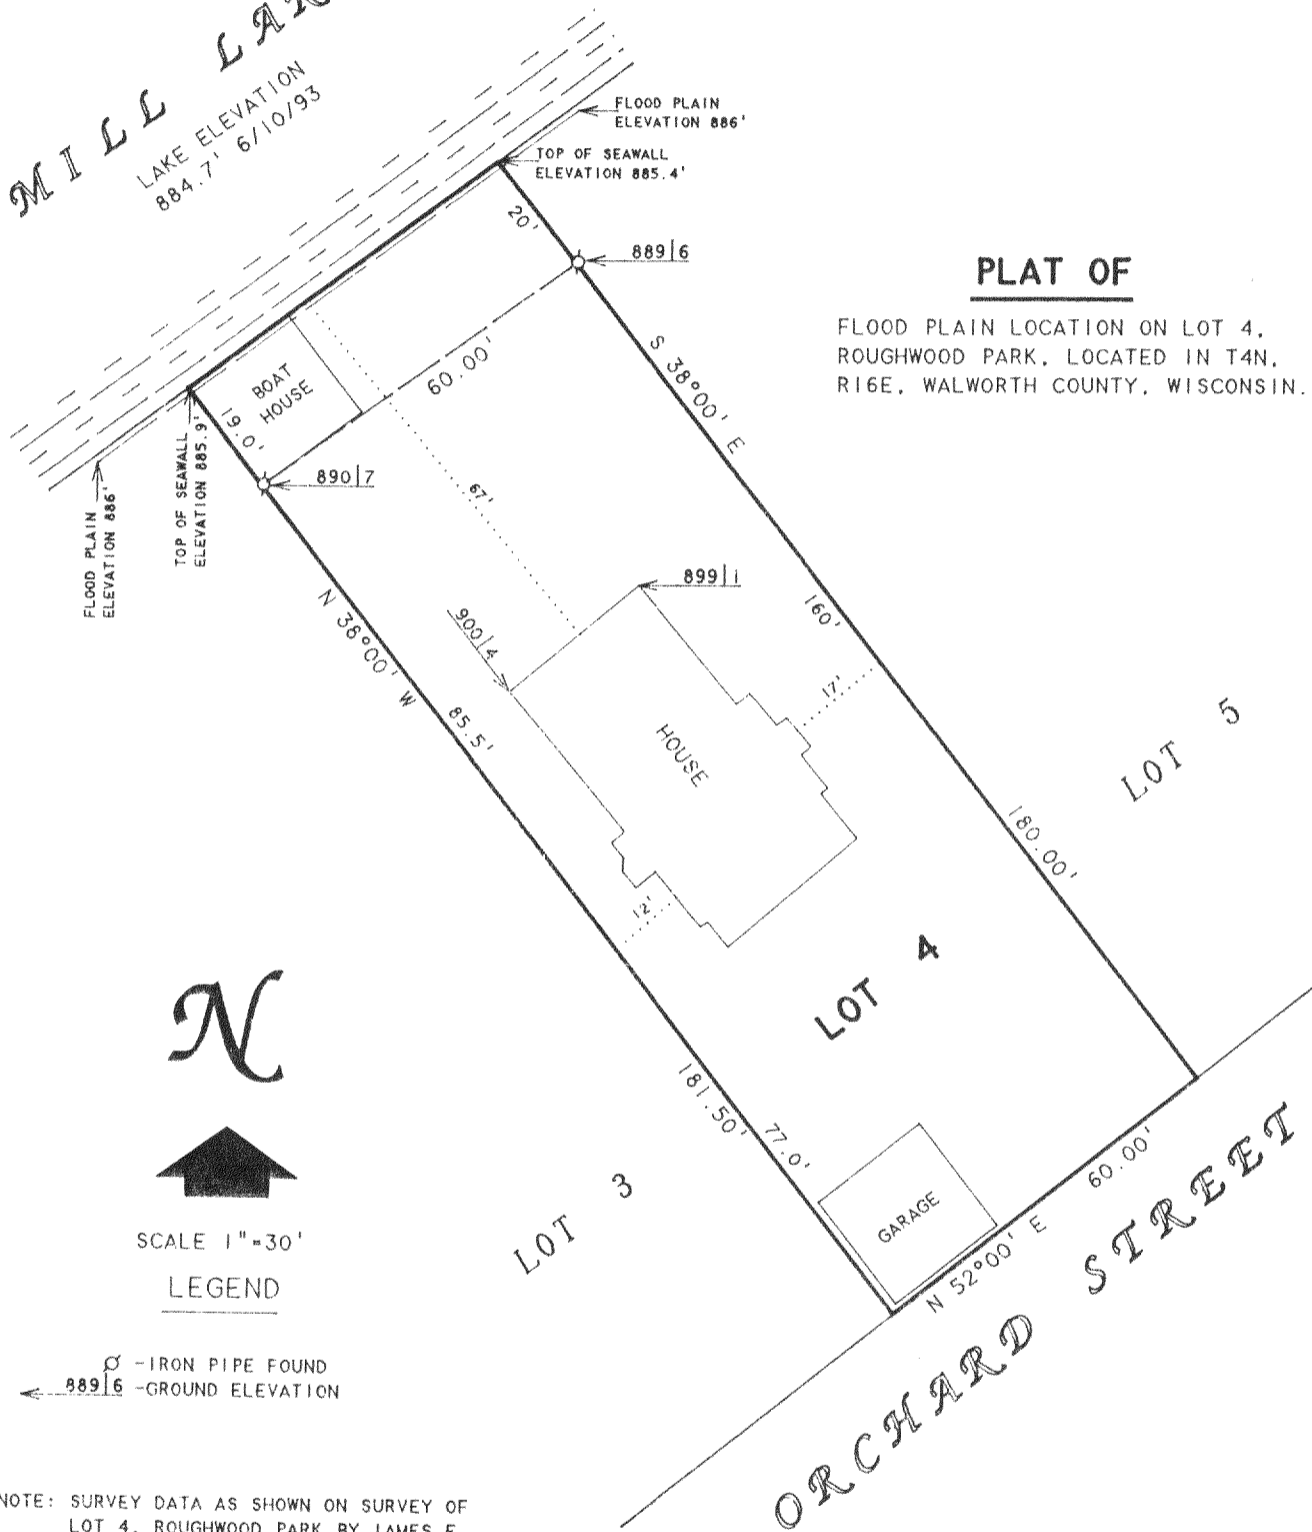

SCALE 1"=30'
LEGEND

⊗ - IRON PIPE FOUND
889|6 - GROUND ELEVATION

NOTE: SURVEY DATA AS SHOWN ON SURVEY OF
LOT 4, ROUGHWOOD PARK BY JAMES E.
BIAGI DATED MAY 11, 1993.

NOTE: FLOOD PLAIN ELEVATION FOR
MILL LAKE IS 886 FEET.


ORDERED BY: STEBNITZ BUILDERS
P.O. BOX 526
DELAVAN, WI 53115

David F. Abell

DAVID F. ABELL
WISCONSIN REGISTERED LAND SURVEYOR, S-1596

June 12, 1993

DATE: June 12, 1993 JOB NUMBER - 93116
NOTE: THIS IS NOT A CERTIFIED COPY UNLESS SEALED.

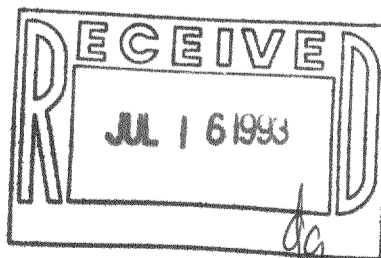

HRP-3

416-926