



PLAT OF SURVEY  
-OF-

**LOT 99, MARINER HILLS SUBDIVISION**, located in the Northwest 1/4 of the Southwest 1/4, the Southwest 1/4 of the Southwest 1/4, the Southeast 1/4 of the Southwest 1/4 and the Southwest 1/4 of the Southeast 1/4 of Section 34, Township 4 North, Range 16 East in the Town of La Grange, Walworth County, Wisconsin.

Proposed house was staked on actual corners with 5 foot control on the longest house line. The Contractor will be responsible to field verify all stakes for location and dimension prior to construction. If any discrepancies should arise, notify this office at once.


Survey For: Hackbarth Builders

Proposed Address: \_\_\_\_\_ Mariner Hills Trail  
Proposed Fn. Fl.: \_\_\_\_\_

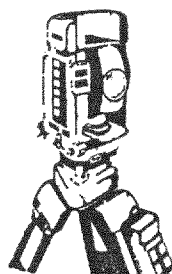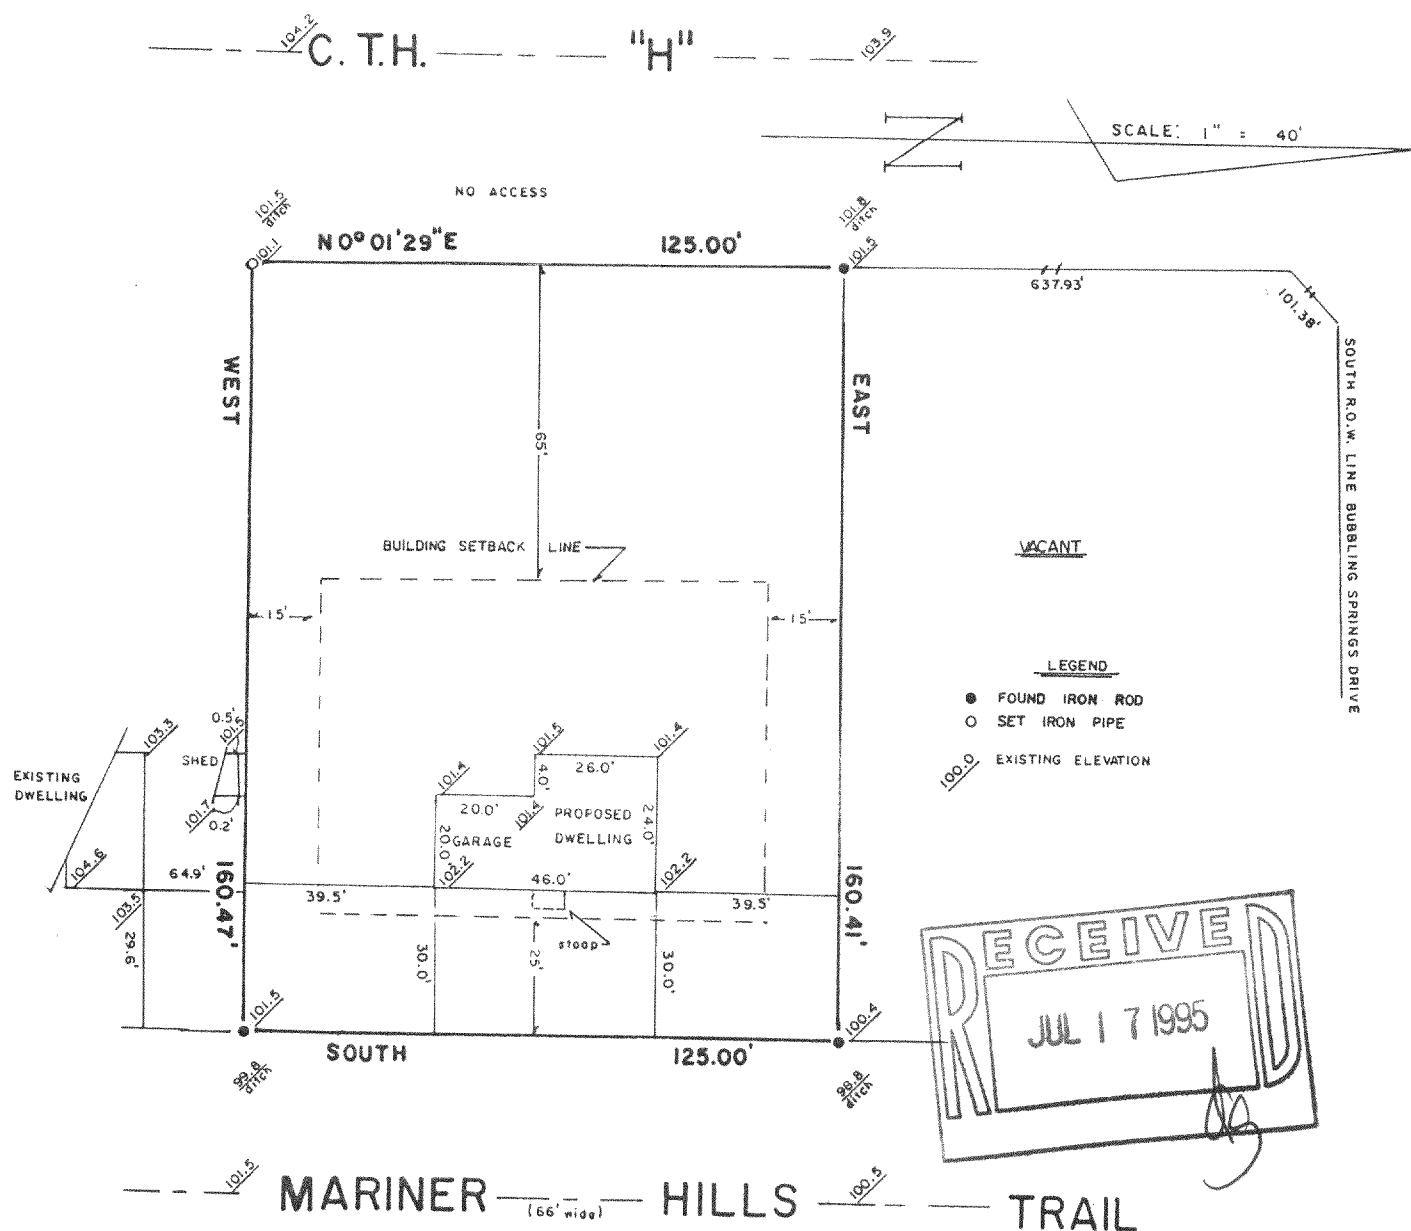

## B.W. SURVEYING

Land Surveys  
Mapping And Planning  
425 Milwaukee Avenue  
Burlington, WI 53105  
(414) 767-0225

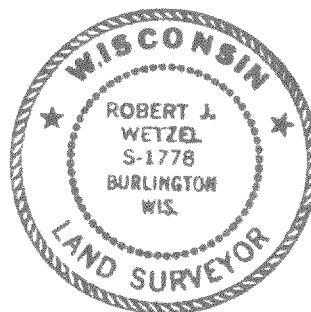

"I hereby certify that I have surveyed the above described property and that the above map is a true representation thereof and shows the size and location of the property, its exterior boundaries, the location of all visible structures and dimensions of all principal buildings thereon, boundary fences, apparent easements, roadways and encroachments, if any."

"This survey is made for the use of the present owners of the property, and those who purchase, mortgage, or guarantee the title thereto within one year from the date hereof."

THIS IS NOT AN ORIGINAL PRINT  
UNLESS THIS SEAL IS RED

ROBERT J. WETZEL  
REGISTERED LAND SURVEYOR - 1778

REVISED: 4/26/95  
2/28/95  
DATE  
REVISED: 4/14/95

1962 A  
JOB NUMBER

416-1145

HMH-99