


PLAT OF SURVEY  
LOT 2 OF PARKER PINES  
A SUBDIVISION LOCATED IN  
SECTION 11, TOWN 4 NORTH, RANGE 16 EAST  
WALWORTH COUNTY, WISCONSIN

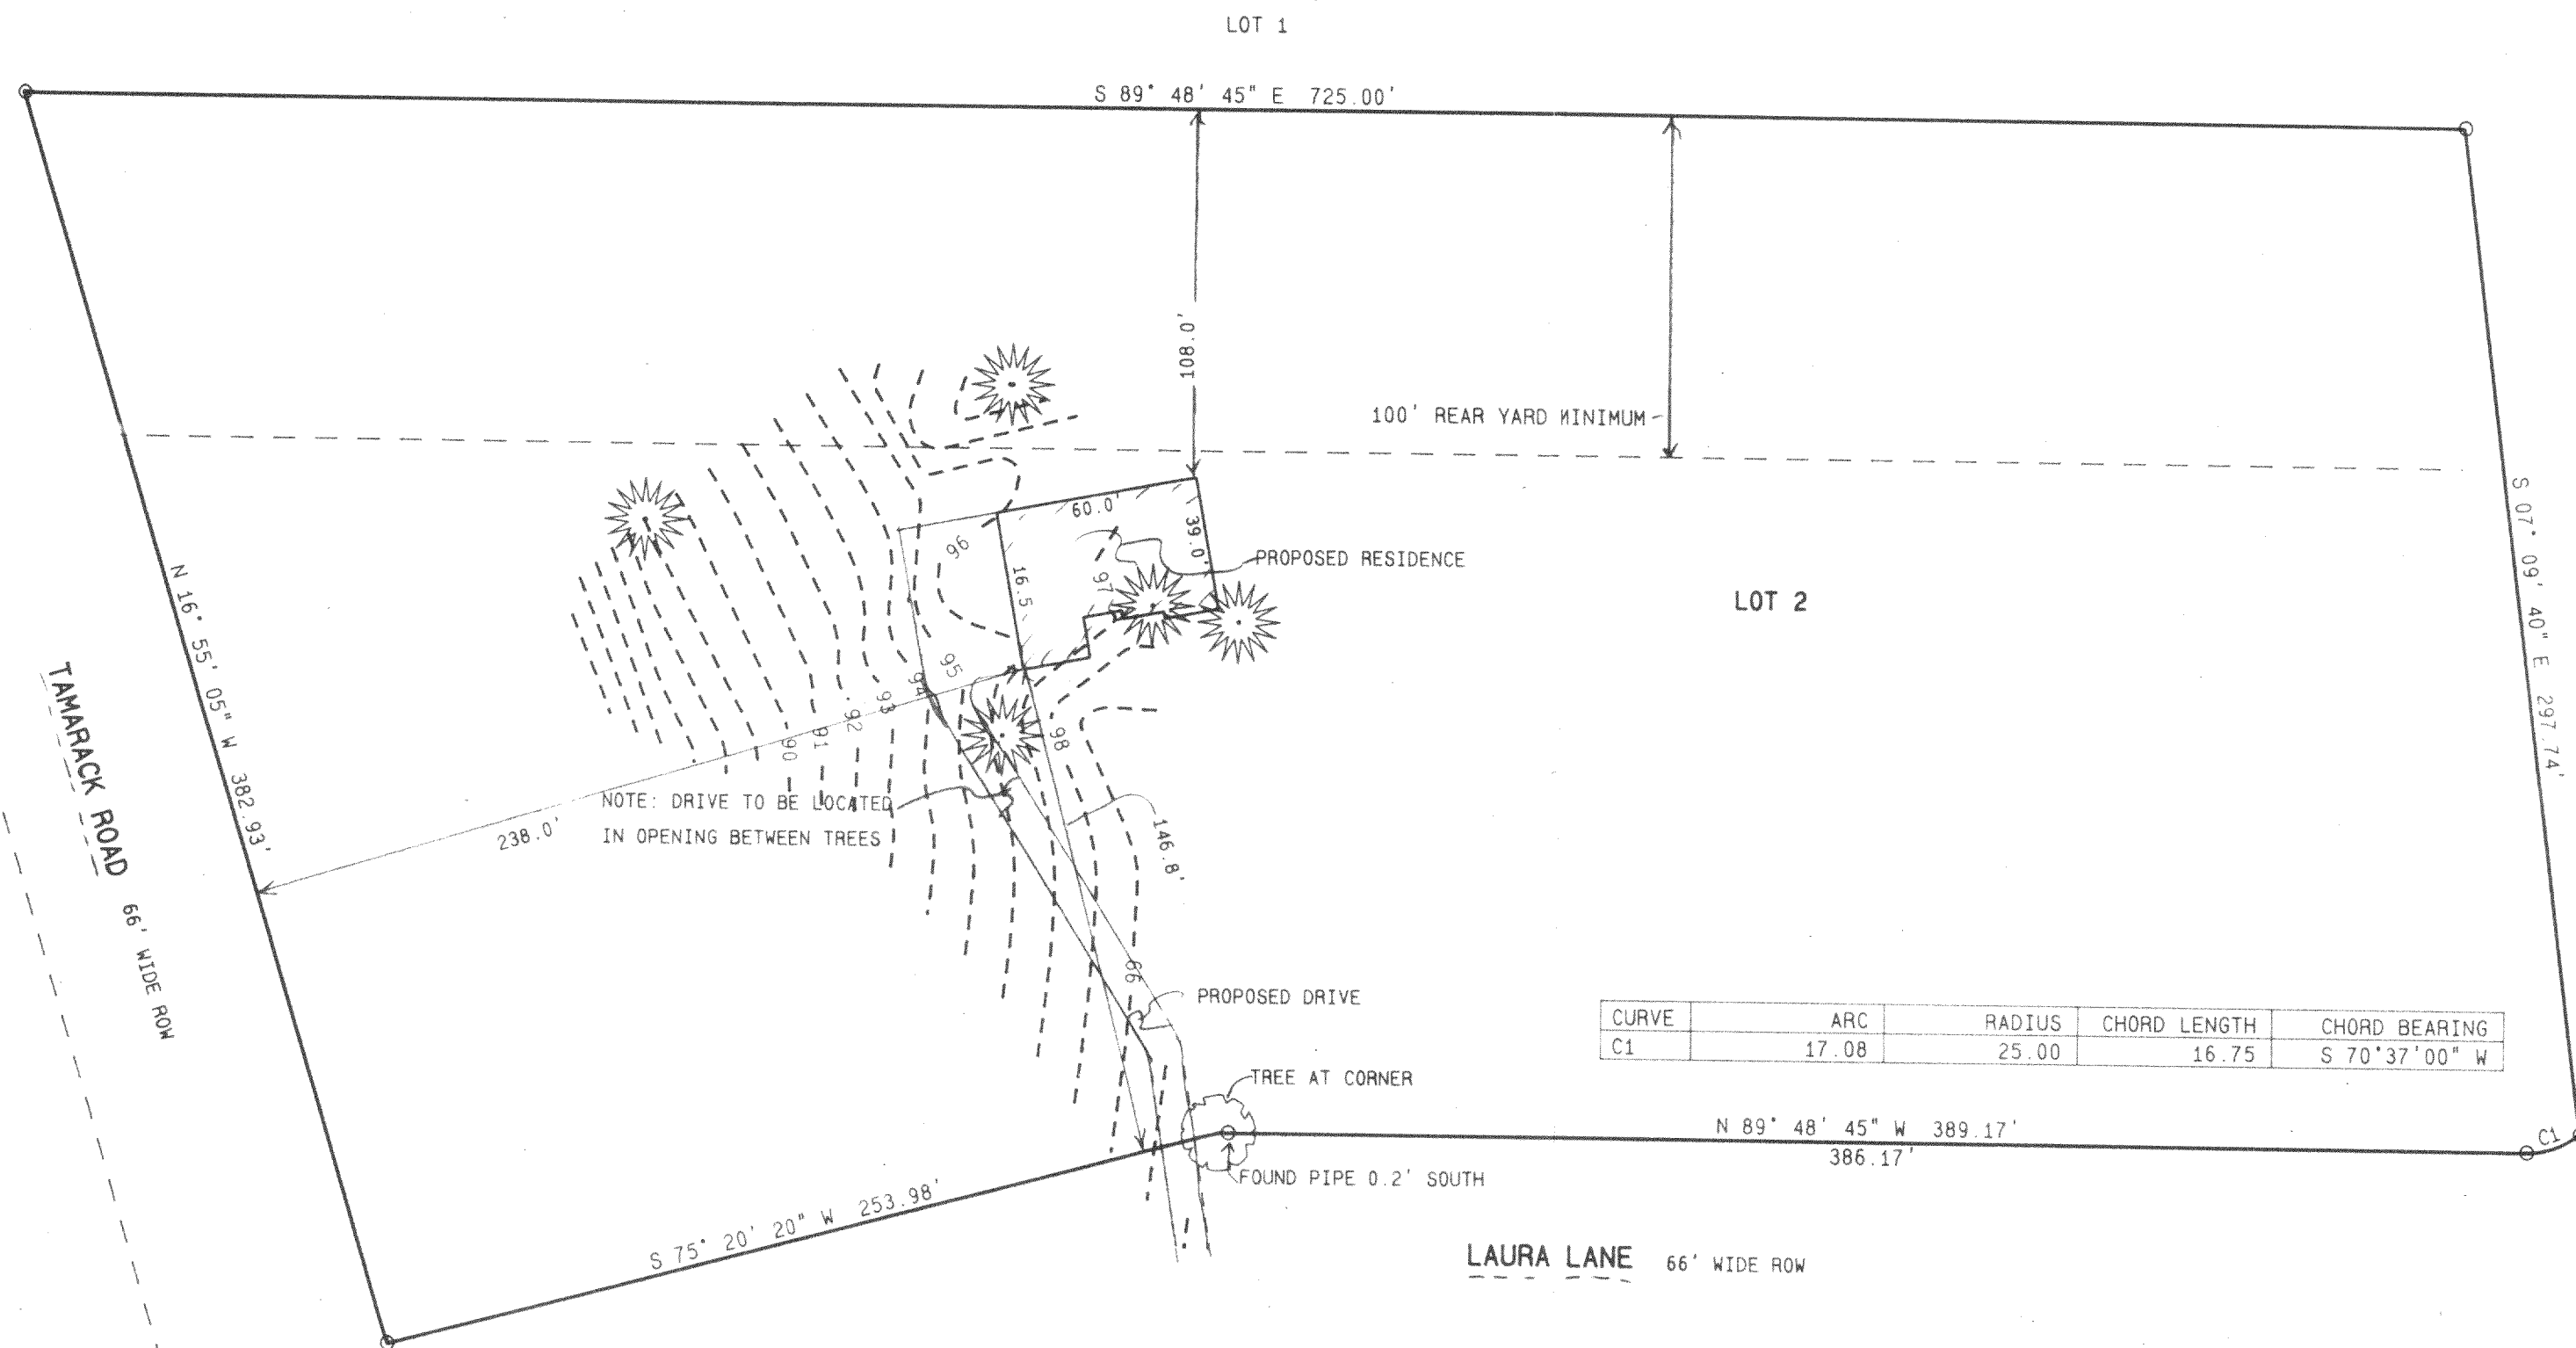

WORK ORDERED BY: JOHN BAKKEN  
GENEVA HOMES  
PO BOX 217  
LAKE GENEVA, WI. 53147

O= FOUND IRON PIPE STAKE

ASSIGNED NORTH LINE LOT 2  
S 89° 48' 45" E  
PER RECORD PLAT



CURVE	ARC	RADIUS	CHORD LENGTH	CHORD BEARING
C1	17.08	25.00	16.75	S 70°37'00" W

NOTE: COPIES OF THIS MAP TO WHICH THE FOLLOWING CERTIFICATE WILL APPLY ARE BLUE LINE PRINTS SHOWING SURVEYOR'S ORIGINAL SEAL AND SIGNATURE IN BLACK INK. COPIES BY ANY OTHER MEANS MAY HAVE ALTERATIONS WHICH DO NOT REPRESENT THE SURVEYOR'S WORK PRODUCT.

I HEREBY CERTIFY THAT THE ABOVE DESCRIBED PROPERTY HAS BEEN SURVEYED UNDER MY DIRECTION AND THAT THE ABOVE MAP IS A TRUE REPRESENTATION THEREOF AND SHOWS THE SIZE AND LOCATION OF THE PROPERTY AND ITS EXTERIOR BOUNDARIES. THIS SURVEY IS MADE FOR THE USE OF THE PRESENT OWNERS OF THE PROPERTY, AND ALSO THOSE WHO PURCHASE, MORTGAGE, OR GUARANTEE THE TITLE THERETO WITHIN ONE YEAR FROM THE DATE HEREOF.

DATED: 11/30/95

PETER S. GORDON R.L.S. 2101

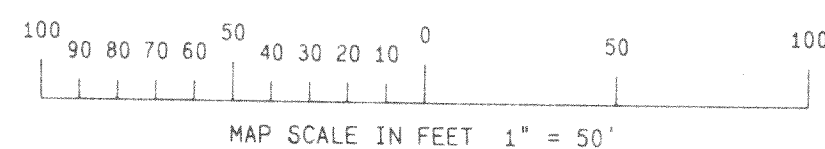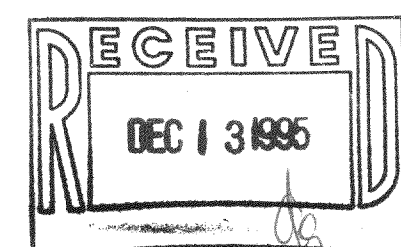

FARRIS, HANSEN & ASSOCIATES, INC.  
Engineering, Architecture, Surveying  
7 Ridgway Court P.O. Box 437  
ELKHORN, WISCONSIN 53121  
Office: (414) 723-2098  
Fax: (414) 723-5886

REVISIONS

PROJECT NO.  
4428  
DATE  
11/30/95  
SHEET NO.  
1 OF 1

HP-2  
416-1175