
PLAT OF SURVEY

La Grange, Walworth County, Wisconsin.

Copyright c 1994 by Jensen Surveying & Mapping S.C.

All rights reserved. No part of this survey plat may be reproduced or transmitted in any form by any means - graphic, electronic, or mechanical, including photocopying, tracing, or information storage and retrieval systems - without permission in writing from Thomas P.A. Jensen, Jensen Surveying & Mapping S.C..

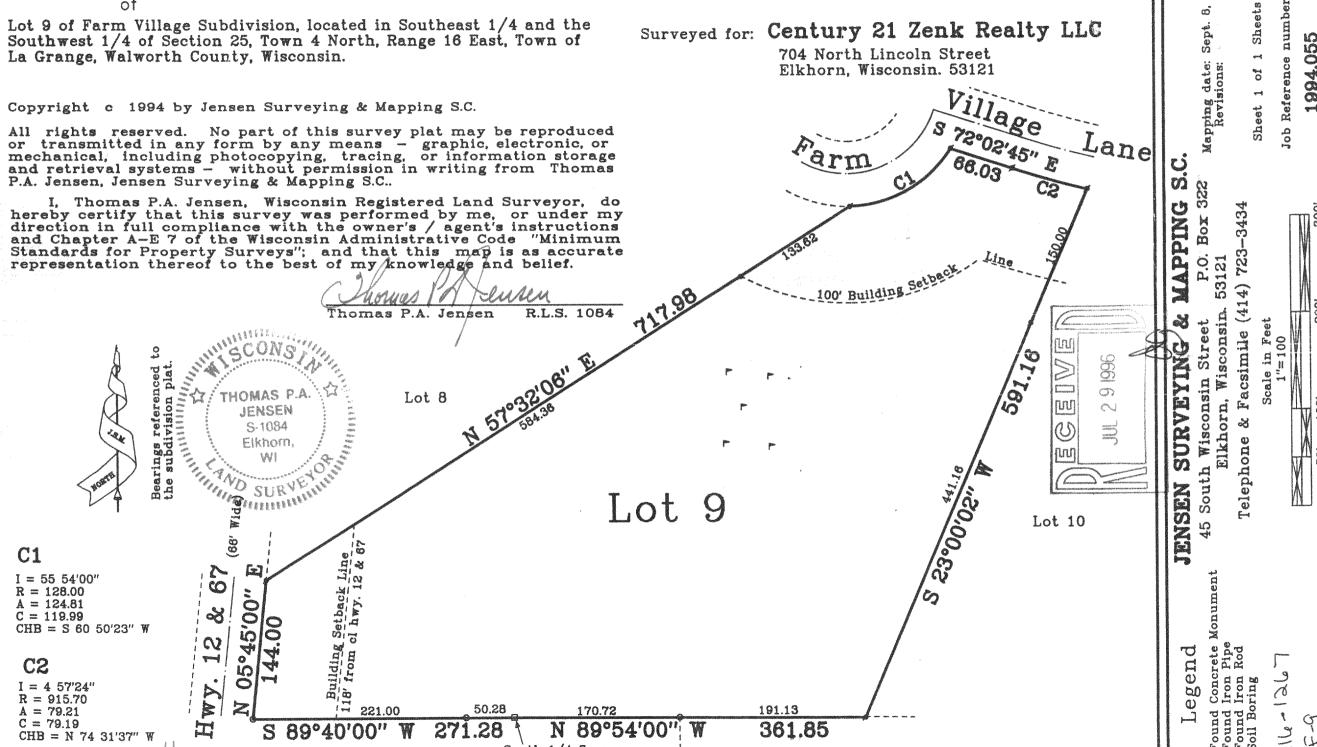

C1

I = 55 54'00" R = 128.00 A = 124.81C = 119.99CHB = S 60 50'23'' W

I = 4 57'24''R = 915.70A = 79.21C = 79.19CHB = N 74 31'37'' W

South 1/4 Corner