


PLAT OF SURVEY


LOT 10 OF HILLVIEW PARK SUBDIVISION, LOCATED
IN PART OF THE SOUTHEAST 1/4 OF THE NORTHWEST
1/4 OF SECTION 35, TOWN 2 NORTH, RANGE 16
EAST, TOWN OF LaGRANGE, WALWORTH COUNTY,
WISCONSIN.

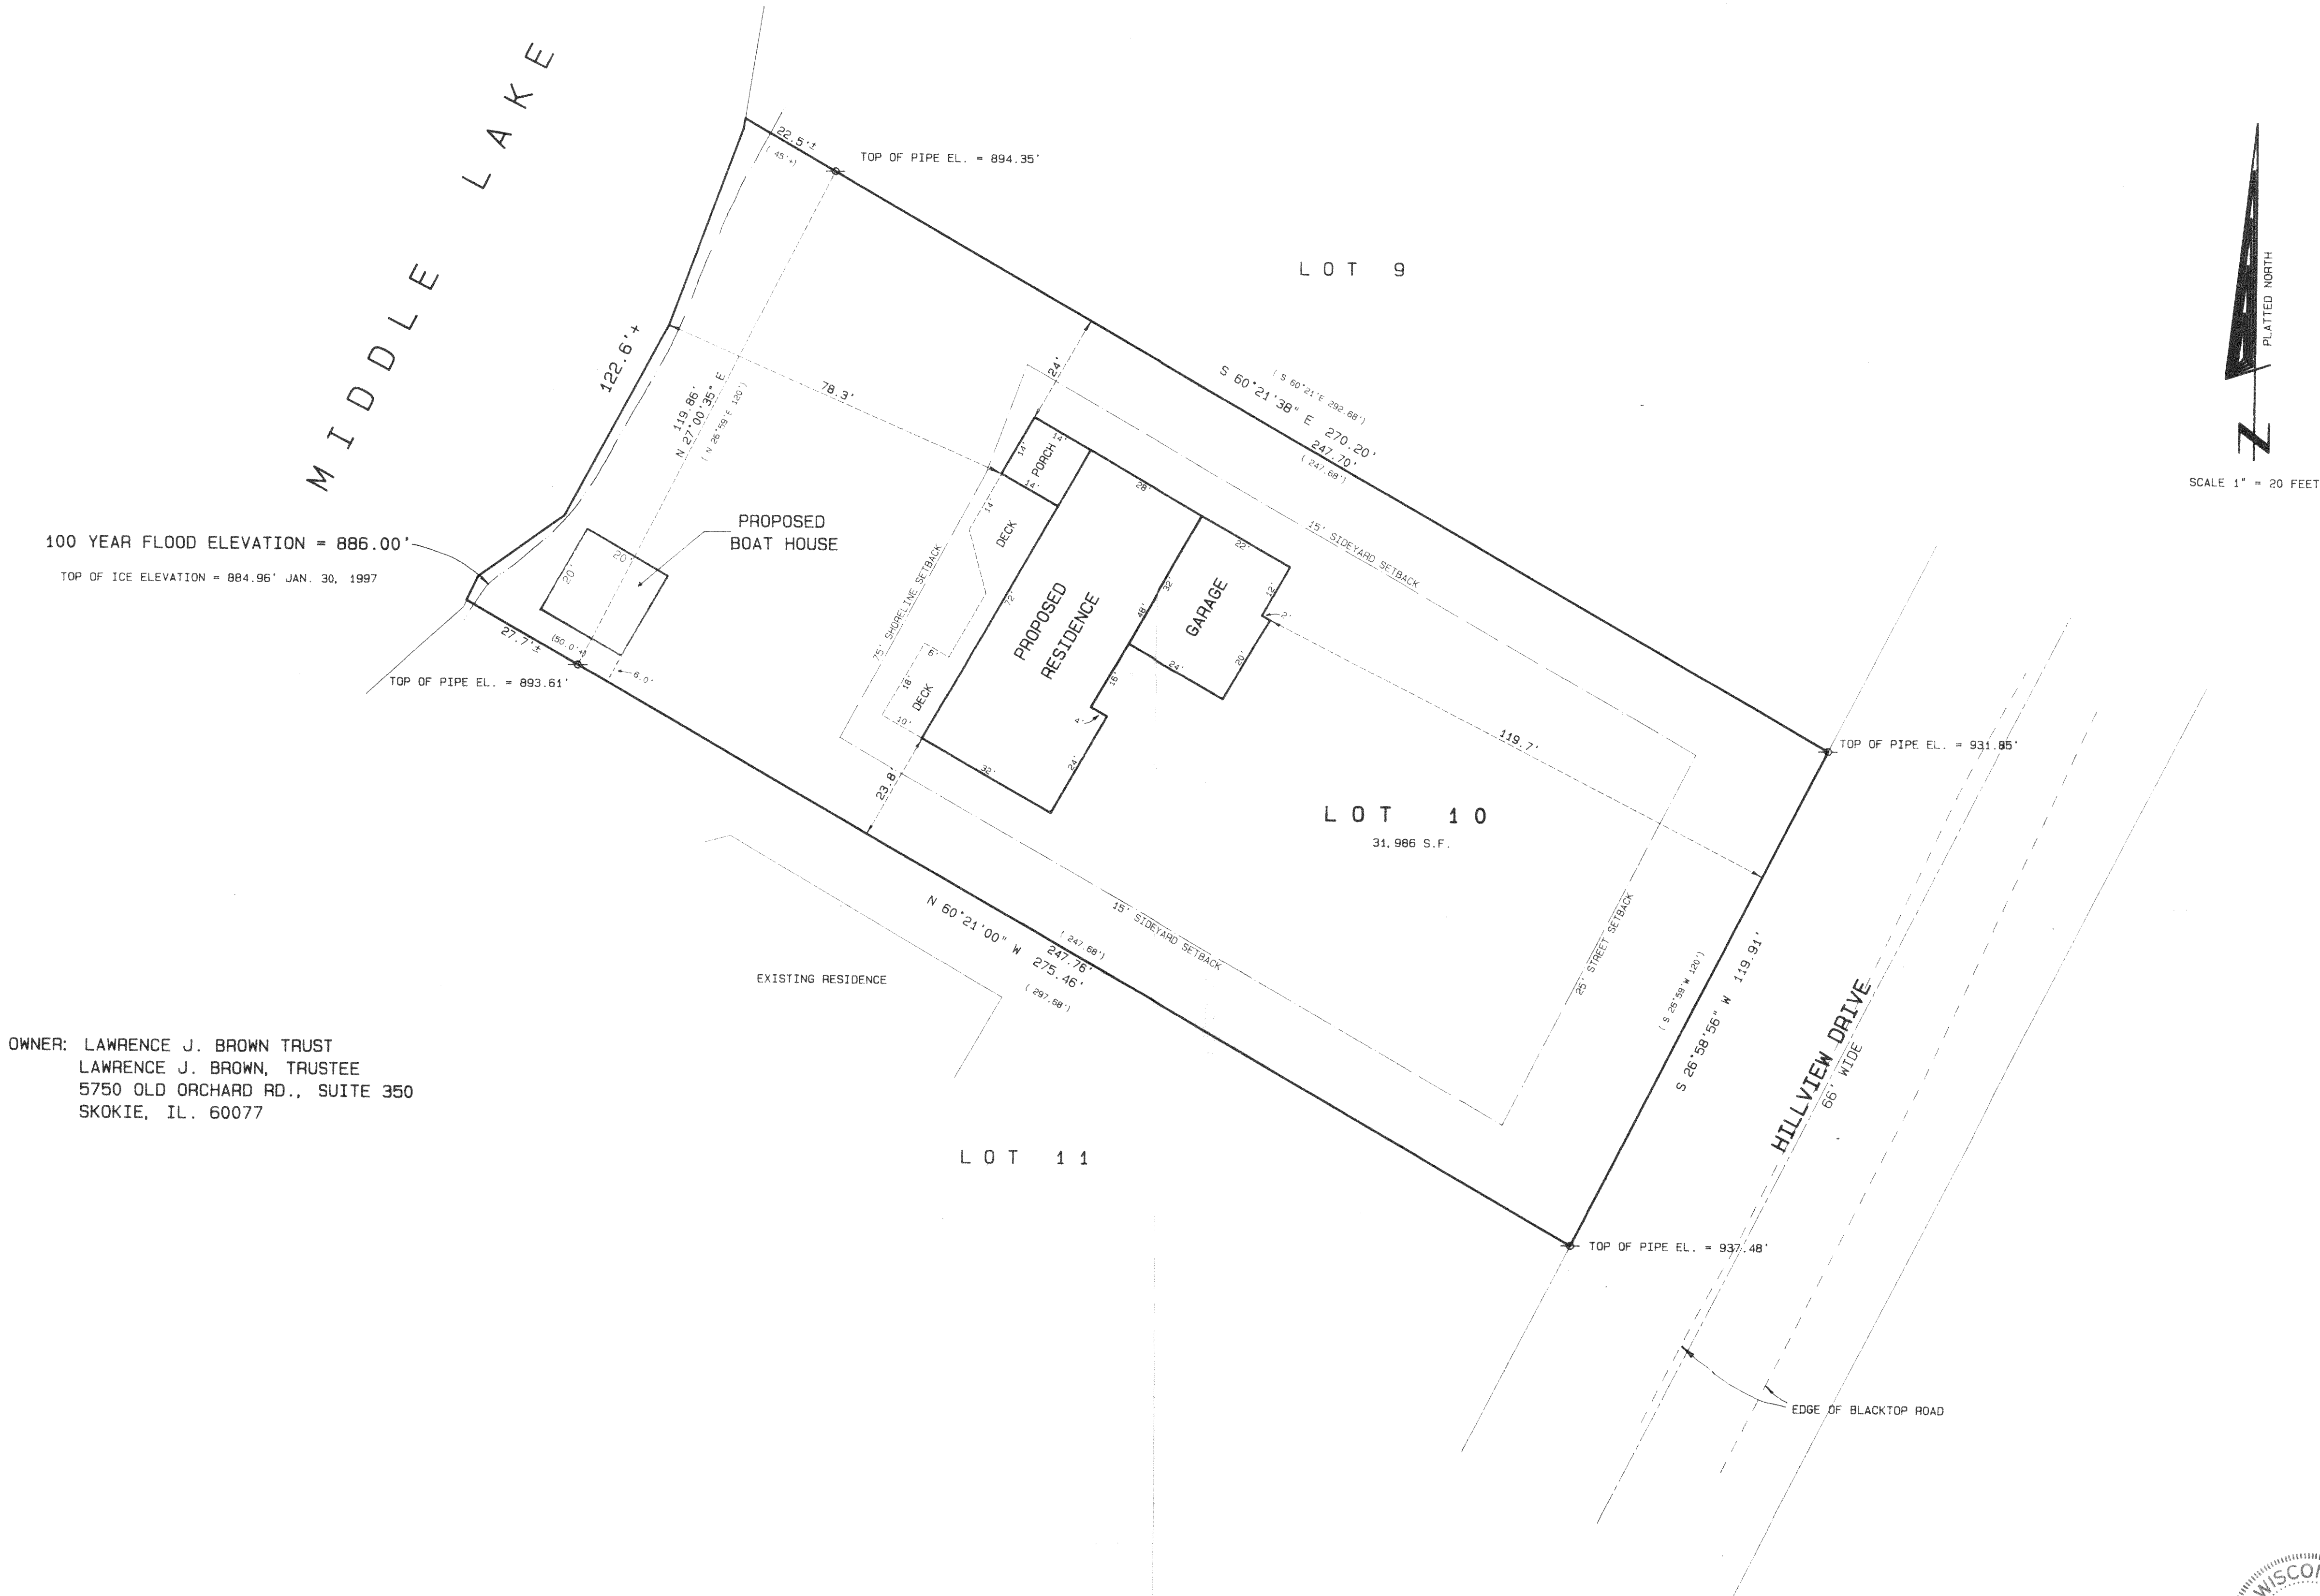

OWNER: LAWRENCE J. BROWN TRUST
LAWRENCE J. BROWN, TRUSTEE
5750 OLD ORCHARD RD., SUITE 350
SKOKIE, IL. 60077

Legend

- FOUND IRON PIPE
- FOUND IRON ROD
- FOUND BRASS CAPPED MONUMENT
- FOUND CONCRETE MONUMENT
- CHISEL CUT IN CONCRETE
- SET IRON ROD, 24" LONG, WEIGHING 1.5 LBS. LINEAL FT., 3/4" DIA.
- SET IRON ROD, 30" LONG, WEIGHING 4.5 LBS. LINEAL FT., 1 1/16" DIA.
- RECORDED AS DIMENSION
- EXISTING FENCE

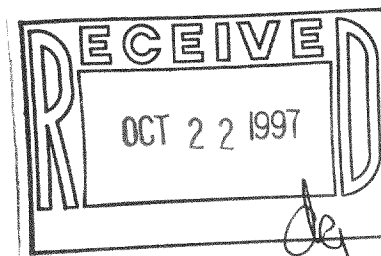


SCALE: 1" = 20 FEET

I hereby certify that the above described property has been surveyed by me or under my direction and that the above map is a true representation thereof and shows the size and location of the property, its exterior boundaries, the location of all visible structures and dimensions of all principal buildings thereon, boundary fences, apparent easements, roadways and visible encroachments, if any.

This survey is made for the use of the present owners of the property, and also those who purchase mortgage or guarantee the property within one year from date hereof.

Kenneth B. Abernathy, Jr.
WISCONSIN REGISTERED LAND SURVEYOR,
S-1594

Date: OCT 15 1997 Job No. 97.112

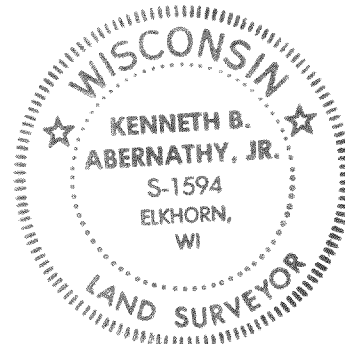

REVISED 10/6/97

416-1328
HHV-10

