


of

Surveyed for:

W 4911 Farm Village Lane Lot 15
Elkhorn, Wisconsin. 53121

C1

I=(7°48'00")
R=(1084.05)
A=(147.58)
C=147.51 (147.46)
CHB= N 84°38'44" W
(N 84°40'19" W)

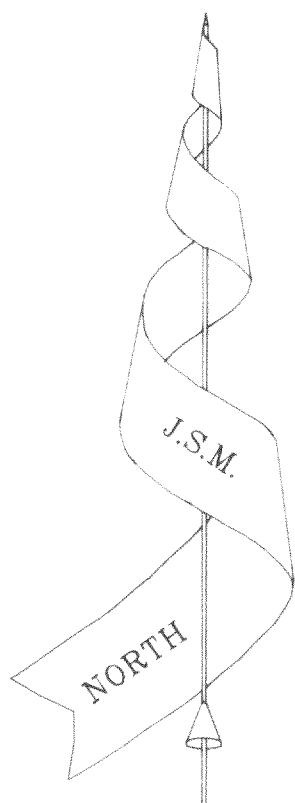

Bearings referenced to the
Subdivision Plat.

Note: This survey plat is not certified unless signed and sealed in red ink.

Copy _____ of _____.

Not Certified Unless
Stamped in red.

Copyright c 1995 by Jensen Surveying & Mapping S.C.

All rights reserved. No part of this survey plat may be reproduced or transmitted in any form by any means - graphic, electronic or mechanical, including photocopying, tracing, or information storage and retrieval systems - without permission in writing from Thomas P.A. Jensen, Jensen Surveying & Mapping S.C..

I, Thomas P.A. Jensen, Wisconsin Registered Land Surveyor, do hereby certify that this survey was performed by me, or under my direction in full compliance with the owner's / agent's instructions and Chapter A-E 7 of the Wisconsin Administrative Code "Minimum Standards for Property Surveys"; and that this map is as accurate representation thereof to the best of my knowledge and belief.

Date: _____

Thomas P.A. Jensen R.L.S. 1084

Sheet 1 of 1 Sheets.

Legend

- ☐ Found Concrete Monument
- ☐ Found Iron Pipe
- ☒ Found Iron Rod 1 3/16" dia.
- ☐ Found Iron Rod 3/4" dia.
- ☒ Set Iron Rod 3/4" dia.

Job Reference Number

1995.018

JENSEN SURVEYING & MAPPING S.C.

45 South Wisconsin Street P.O. Box 322

Elkhorn, Wisconsin. 53121

Telephone & Facsimile: (414) 723-3434

Scale in Feet

$$1'' = 50'$$


Mapping date: 4-8-95

Revisions:

1995.018

HF-15

416-1464