

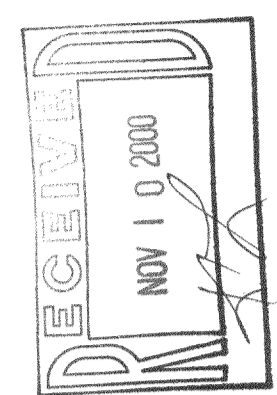
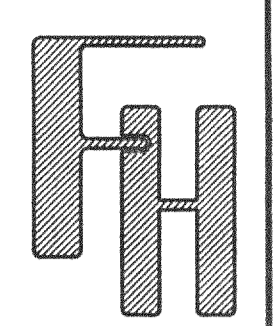


TOPOGRAPHIC MAPPING  
 PART OF LOT 1 OF BAYWOOD PARK SUBDIVISION  
 LOCATED IN SECTION 2, TOWN 4 NORTH, RANGE 16 EAST  
 WALWORTH COUNTY, WISCONSIN

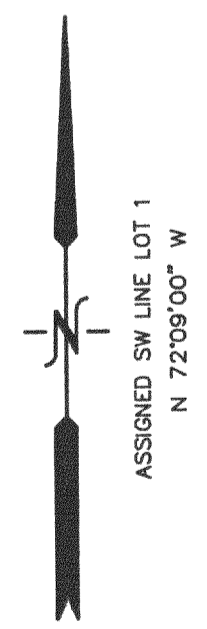

LEGAL DESCRIPTION  
 LOT 1 OF BAYWOOD PARK, A SUBDIVISION LOCATED IN THE NORTHEAST 1/4 OF SECTION 2, TOWN 3 NORTH, RANGE 16 EAST, WALWORTH COUNTY, WISCONSIN, EXCEPTING THEREFROM THE FOLLOWING DESCRIBED LAND, COMMENCING AT THE CORNER BETWEEN LOTS 1 AND 2 OF SAID BAYWOOD PARK AT THE SOUTHEASTERLY CORNER OF LOST NATION ROAD; THENCE S 51DEG 50MIN 03SEC E, ALONG THE LINE BETWEEN LOTS 1 AND 2, 230.34 FEET TO THE POINT OF BEGINNING; THENCE S 38DEG 14MIN W, 22.00 FEET; THENCE S 59DEG 25MIN 42SEC E, 166.47 FEET TO THE CORNER BETWEEN LOTS 1 AND 2; THENCE N 51DEG 50MIN 03SEC W, 164.98 FEET TO THE POINT OF BEGINNING.  
 LANDS DESCRIBED CONTAIN 43,555 SQUARE FEET OF LAND (1.00 ACRES) MORE OR LESS.

BENCH MARK  
 SET NAIL IN POWER POLE  
 EL. ASSIGNED = 100.00'

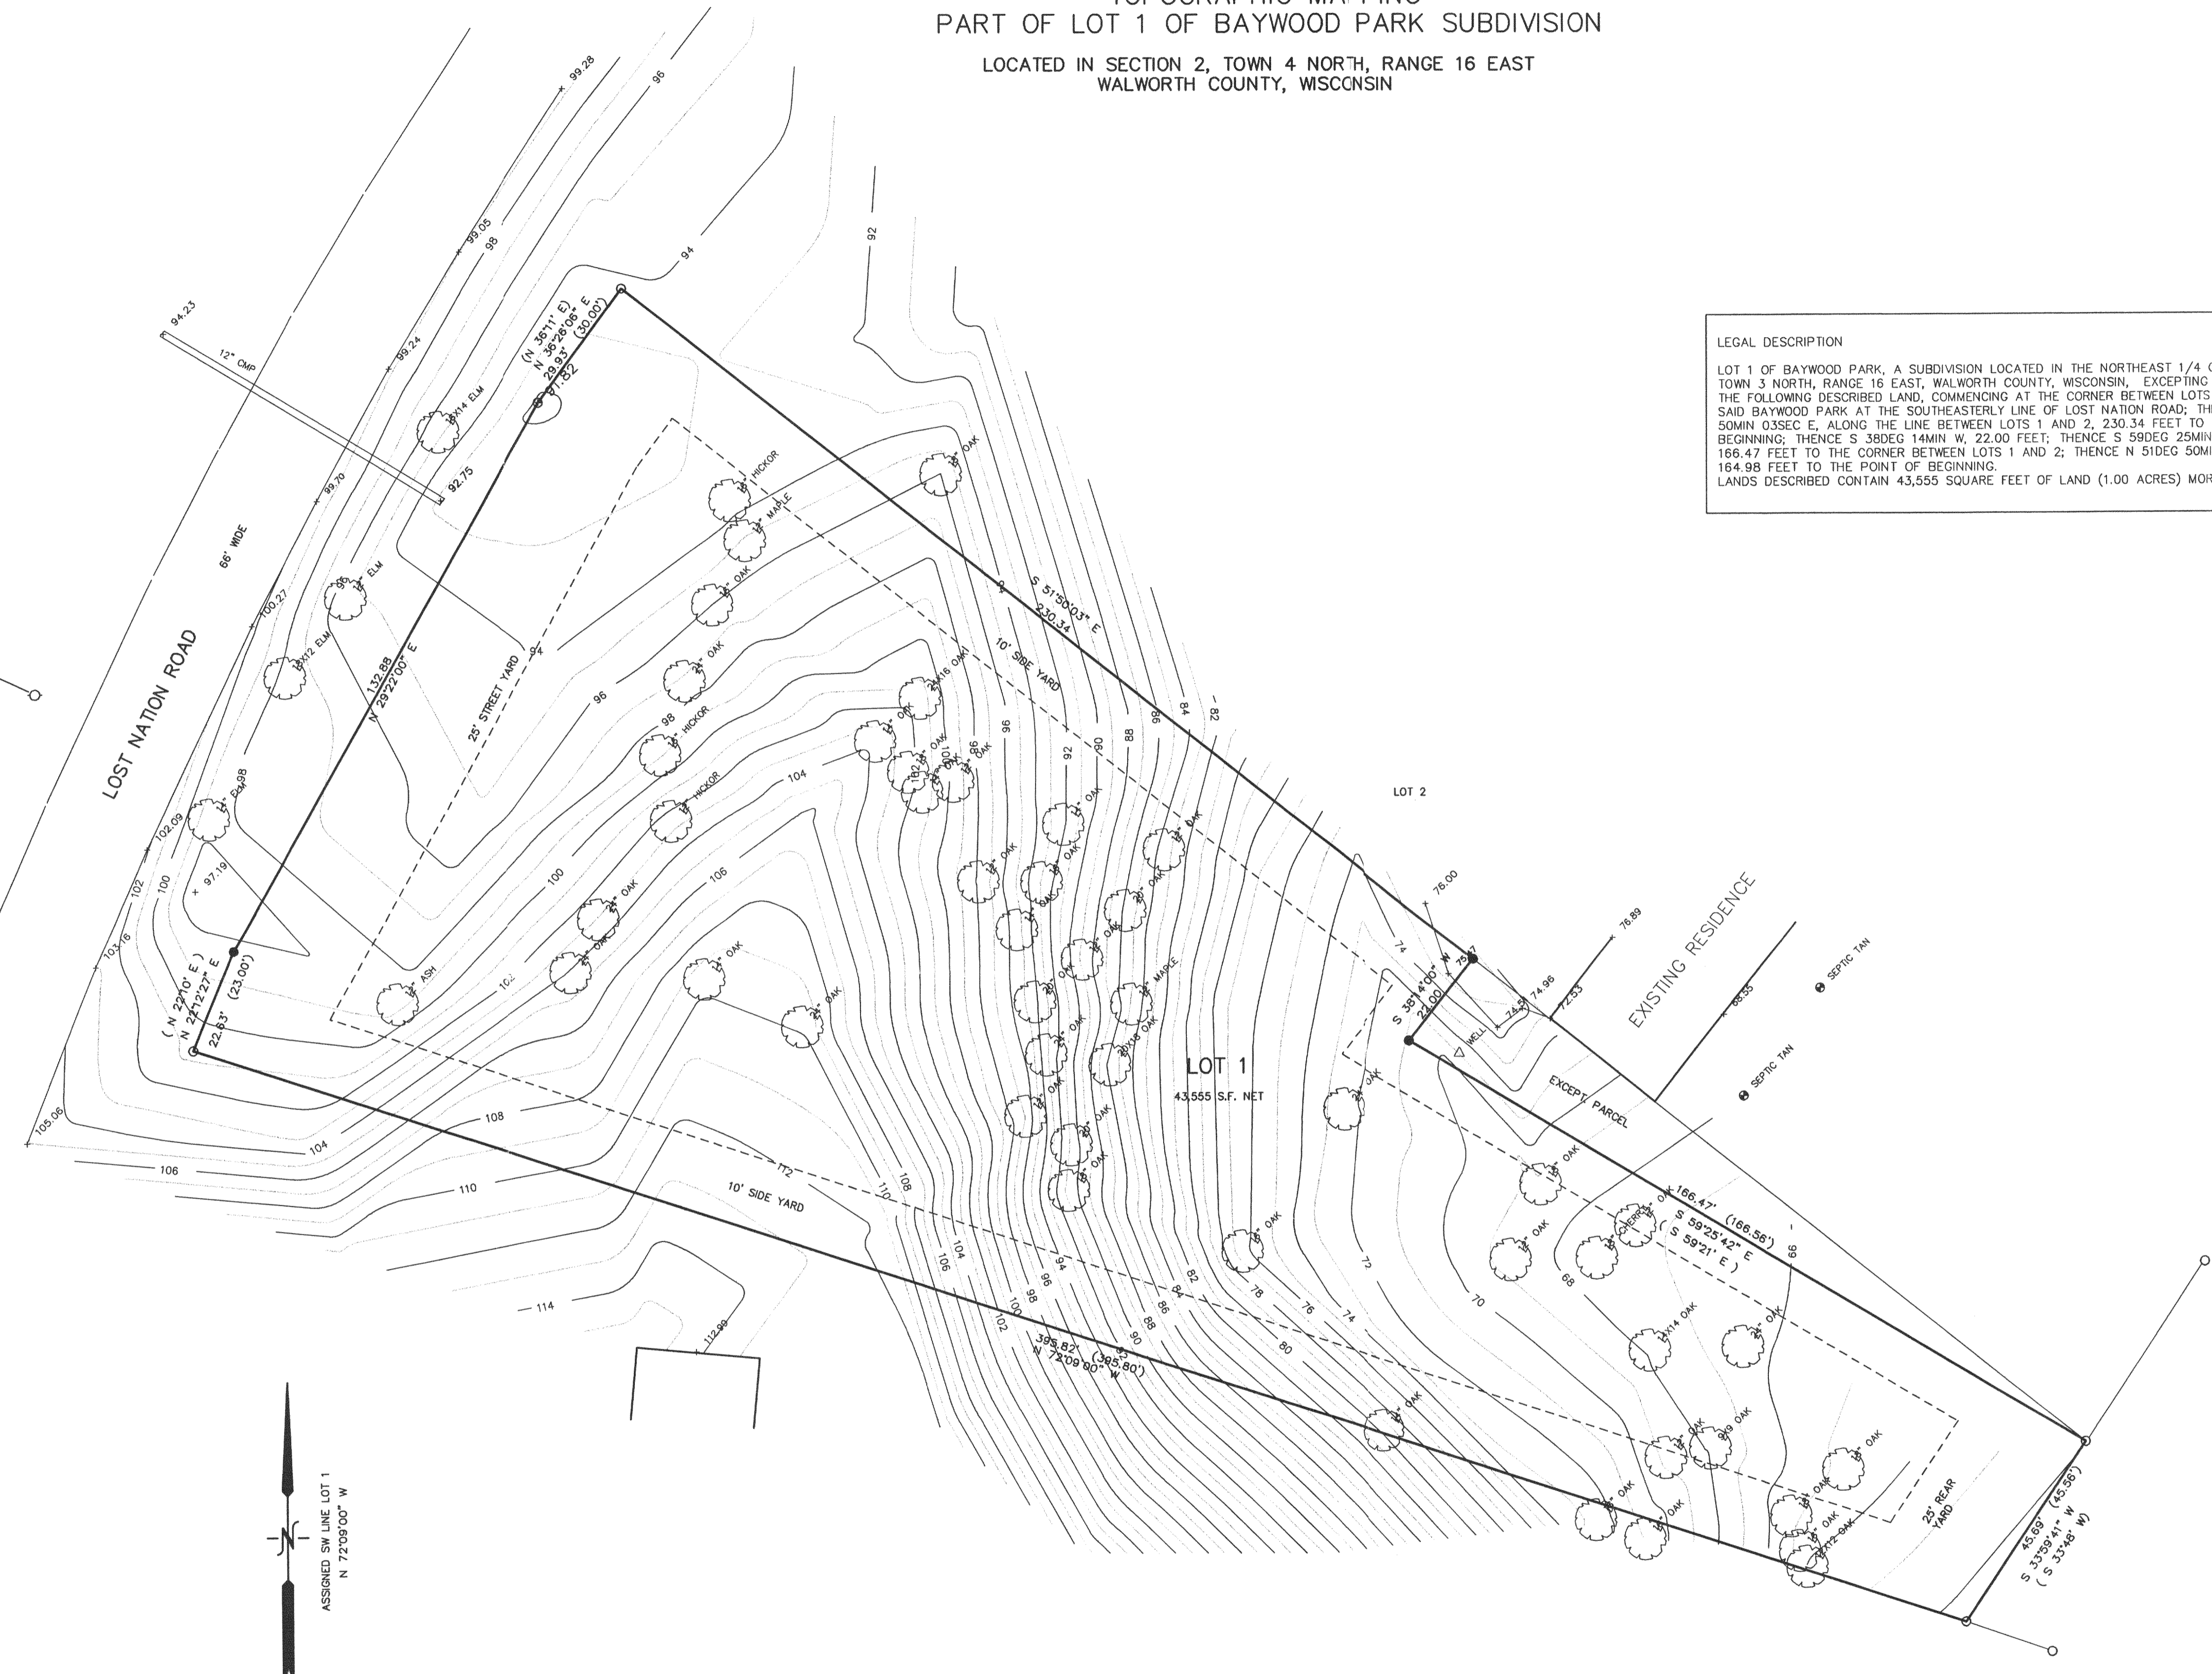

- LEGEND
- = FOUND IRON PIPE STAKE
  - = SET IRON REBAR STAKE
  - ⊕ = SET NAIL IN PAVEMENT
  - (xxx) = RECORDED AS

NOTE: COPIES OF THIS MAP TO WHICH THE FOLLOWING CERTIFICATE WILL APPLY SHOW SURVEYOR'S ORIGINAL SEAL AND SIGNATURE IN RED INK. COPIES BY ANY OTHER MEANS MAY HAVE ALTERATIONS WHICH DO NOT REPRESENT THE SURVEYOR'S WORK PRODUCT.

I HEREBY CERTIFY THAT THE ABOVE DESCRIBED PROPERTY HAS BEEN SURVEYED UNDER MY DIRECTION AND THAT THE ABOVE MAP IS A TRUE REPRESENTATION THEREOF AND SHOWS THE SIZE AND LOCATION OF THE PROPERTY AND ITS EXTERIOR BOUNDARIES. THIS SURVEY IS MADE FOR THE USE OF THE PRESENT OWNERS OF THE PROPERTY, AND ALSO THOSE WHO PURCHASE, MORTGAGE, OR GUARANTEE THE TITLE THERETO WITHIN ONE YEAR FROM THE DATE HEREOF.

DATED: 10/23/2000

*Peter S. Gordon*  
 PETER S. GORDON R.L.S. 2101

WORK ORDERED BY: WES ERSKINE  
 27 SOUTH BROAD STREET  
 ELKHORN, WI. 53121

FARRIS, HANSEN & ASSOCIATES, INC.  
 ENGINEERING - ARCHITECTURE - SURVEYING  
 7 RIDGWAY COURT P.O. BOX 437  
 ELKHORN, WISCONSIN 53121  
 OFFICE: (262) 723-2098 FAX: (262) 723-5886

REVISIONS
PROJECT NO. 5669
DATE 10-23-00
SHEET NO. 1 OF 1

OCT 23 2000

HBP-1