


PLAT OF SURVEY

LOTS 1-5, BLOCK 9, COOPER'S MID-LAKES SUBDIVISION together with the South 1/2 of that portion of Park Road lying adjacent to said Lots 1-5, Block 9, located in the Northwest 1/4 of Section 35, Town 4 North, Range 16 East, Town of LaGrange, Walworth County, Wisconsin.

Surveyed for: Jeff Auberger

Suggested yard grade: To be determined by owner or others

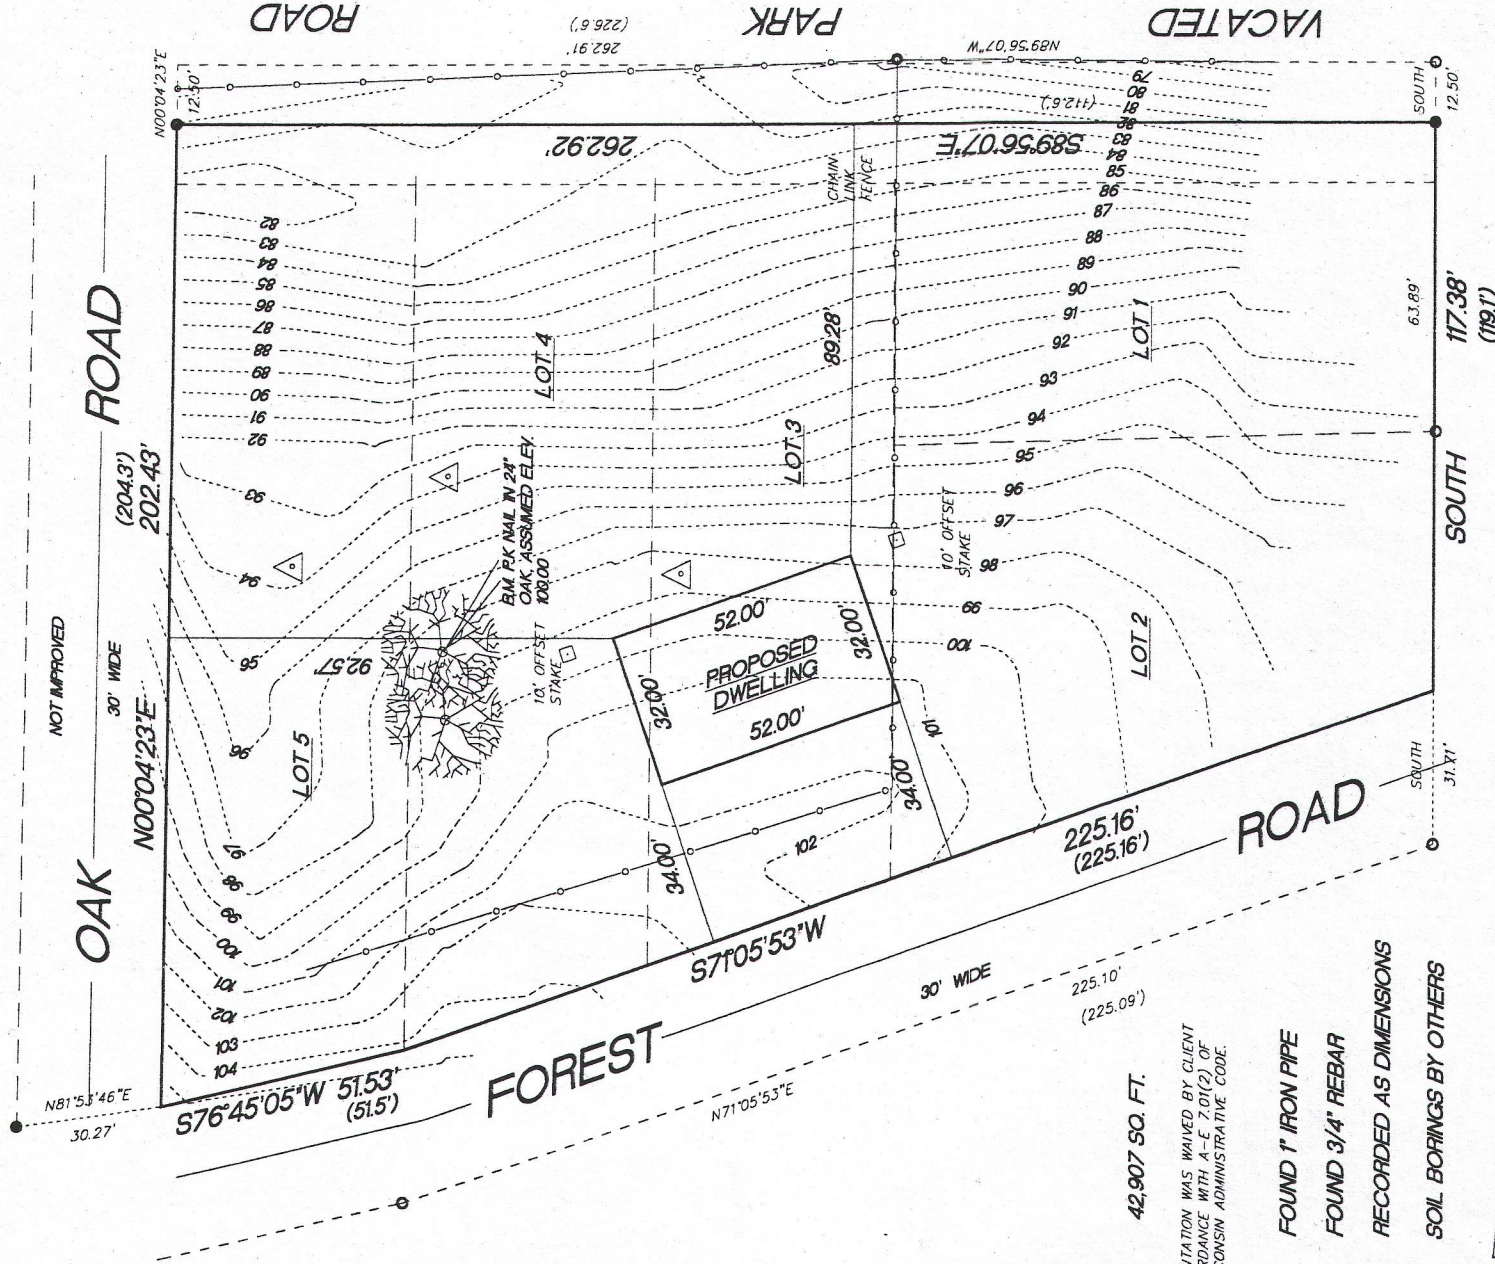

42,907 SQ. FT.

MONUMENTATION WAS WAIVED BY CLIENT IN ACCORDANCE WITH A-E 7.01(2) OF THE WISCONSIN ADMINISTRATIVE CODE.

- FOUND 1" IRON PIPE
- FOUND 3/4" REBAR
- () RECORDED AS DIMENSIONS
- △ SOIL BORINGS BY OTHERS



SCALE 1"=40'



"I hereby certify that I have surveyed the above described property and that the above map is a true representation thereof and shows the size and location of the properties exterior boundaries.

"This survey is made for the use of the present owners of the property, and also those who purchase, mortgage or guarantee the title thereto within one year from date hereof."

REV. 4/12/13
11/13/07



KETTLE MORaine SURVEYING INC.
S75 W36245 Wilton Road
Eagle Wisconsin 53119
P.O. Box 357
(262) 594-3484
kettlemorainesurvey.com
Terrance E. Pisarek R.L.S.

THIS IS NOT AN ORIGINAL SURVEY UNLESS THE SEAL IS RED.

DATE	FIELD WORK BY	DRAWN BY	JOB NUMBER
	TEP	TEP	07161

HCO -19 416-2659