


HAROLD H. KOLB
REGISTERED PROFESSIONAL LAND SURVEYOR
LAKE GENEVA, WISCONSIN

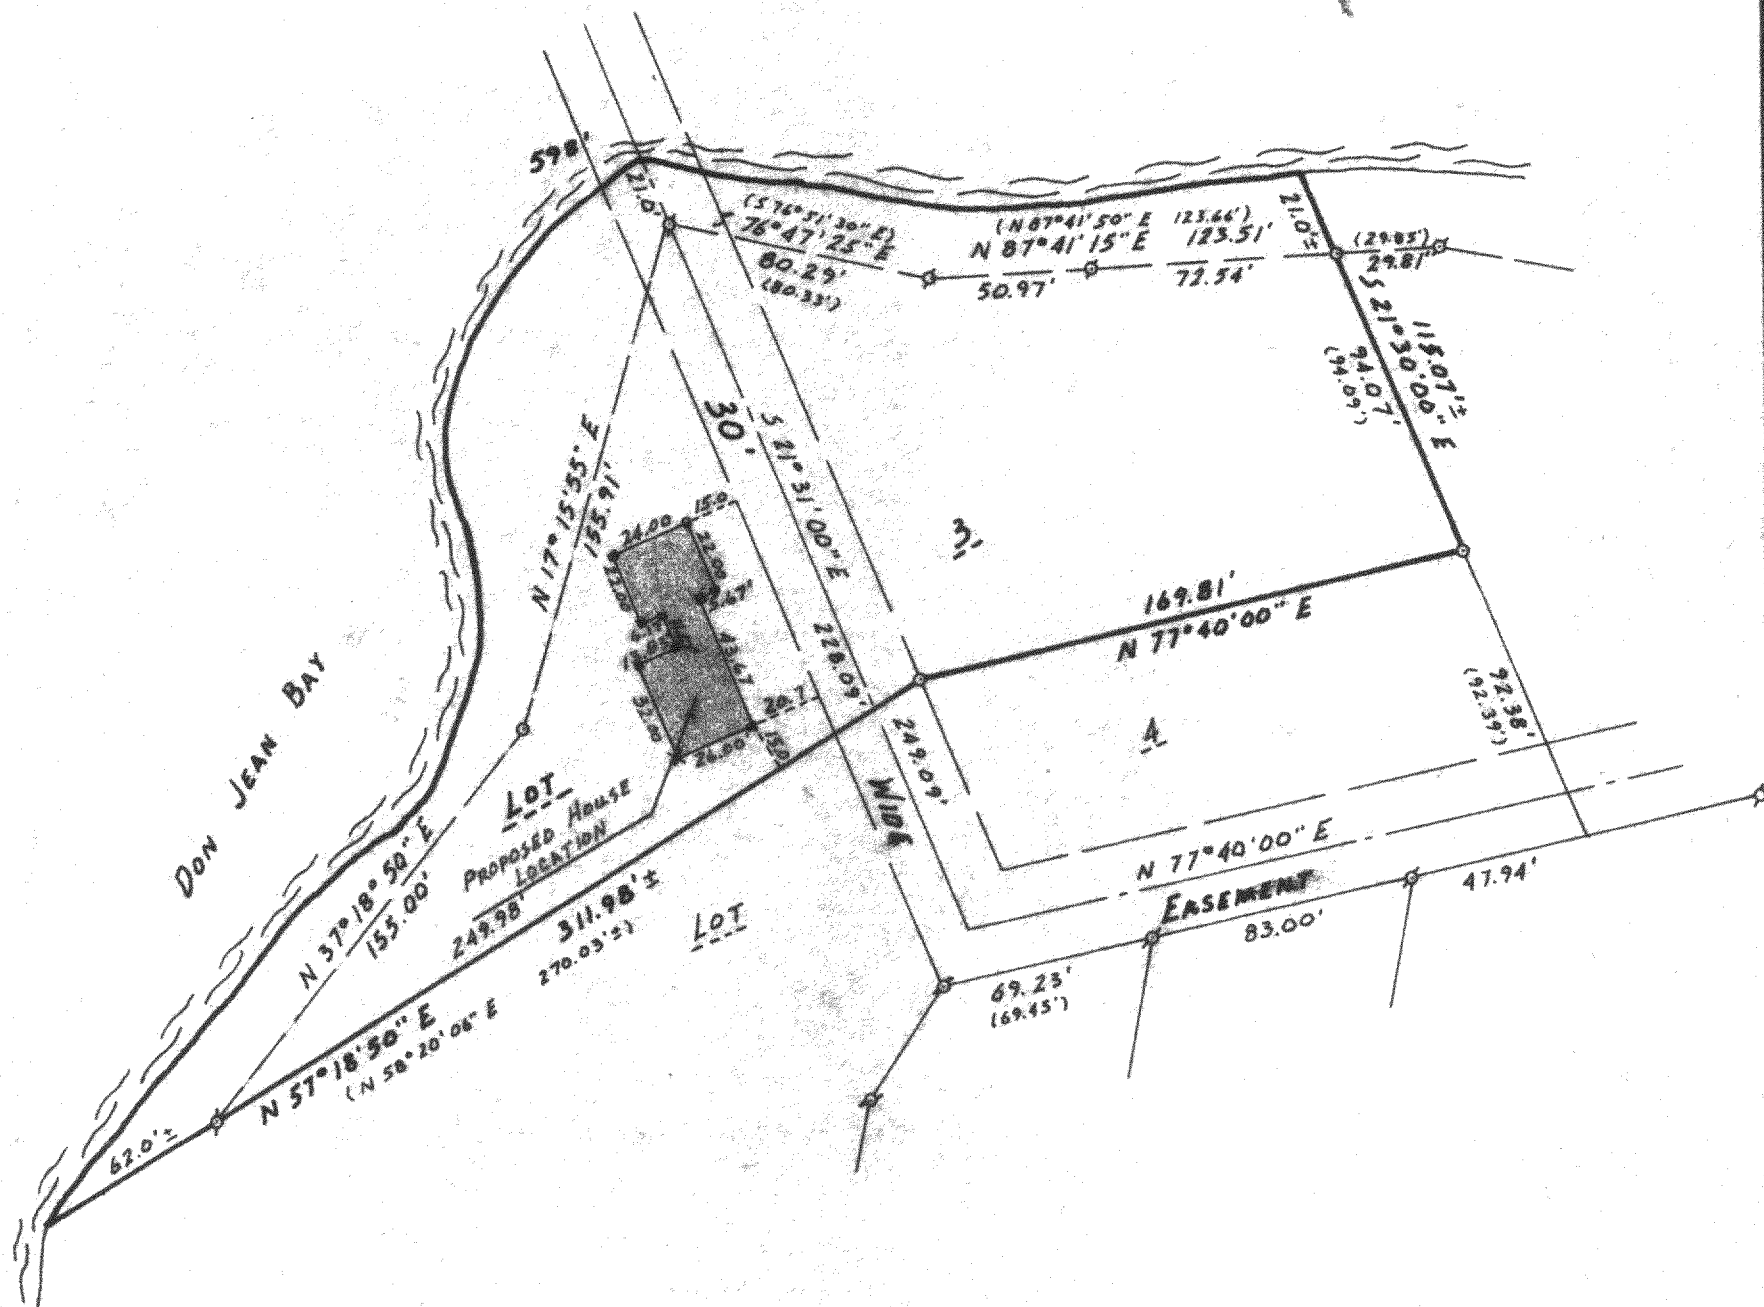


PLAT OF SURVEY OF
Lot 3, Certified Survey No. 459, located in the
Southwest $\frac{1}{4}$ of Section 36, T 4 N, R 16 E, Walworth
County, Wisconsin.


Note: Bearing on the East line of Lot 3 assumed
S 21° 30' 00" E from previous survey records.

Owner: Kenneth Brown
583 Bedford Lane
Des Plaines, Ill. 60016

WA 459-3
CE-459-3

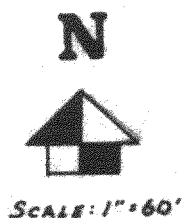

- LEGEND**
- φ - IRON PIPE FOUND
 - - IRON PIPE PLACED
 - - CONCRETE MONUMENT
 - x - 12" SPIKE
 - - WOODEN HUB
 - () - AS PLATTED

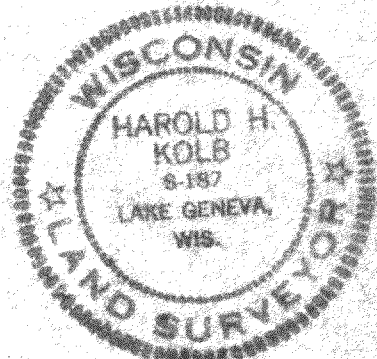

I, HAROLD H. KOLB, DO HEREBY CERTIFY THAT I HAVE
SURVEYED THE PROPERTY HEREON DESCRIBED ACCORDING
TO THE OFFICIAL RECORDS, AND THAT THE PLAT HEREON
IS A CORRECT REPRESENTATION OF THE LOT LINES.

Harold H. Kolb
HAROLD H. KOLB
WISCONSIN REGISTERED LAND SURVEYOR, S-187
DATE Aug. 12, 1977

416-275