


Plat of Survey

of


Lot 1 in Block 14 of Cool Hill Park Addition No. 2,

a subdivision located in the Southeast 1/4 of the Southeast 1/4 of Section 34, Town 4 North, Range 16 East, Town of LaGrange, Walworth County, Wisconsin.

Surveyed for: **Kirk VanderMeiden**
N7337 Nine Indians Trail
Elkhorn, Wisconsin. 53121

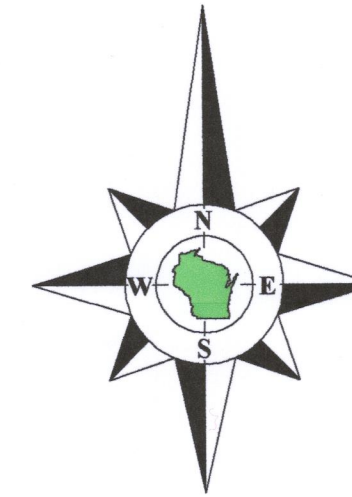

Bearings referenced to the plat of Cool Hill Park Addition No. 2 as shown on prior surveys.

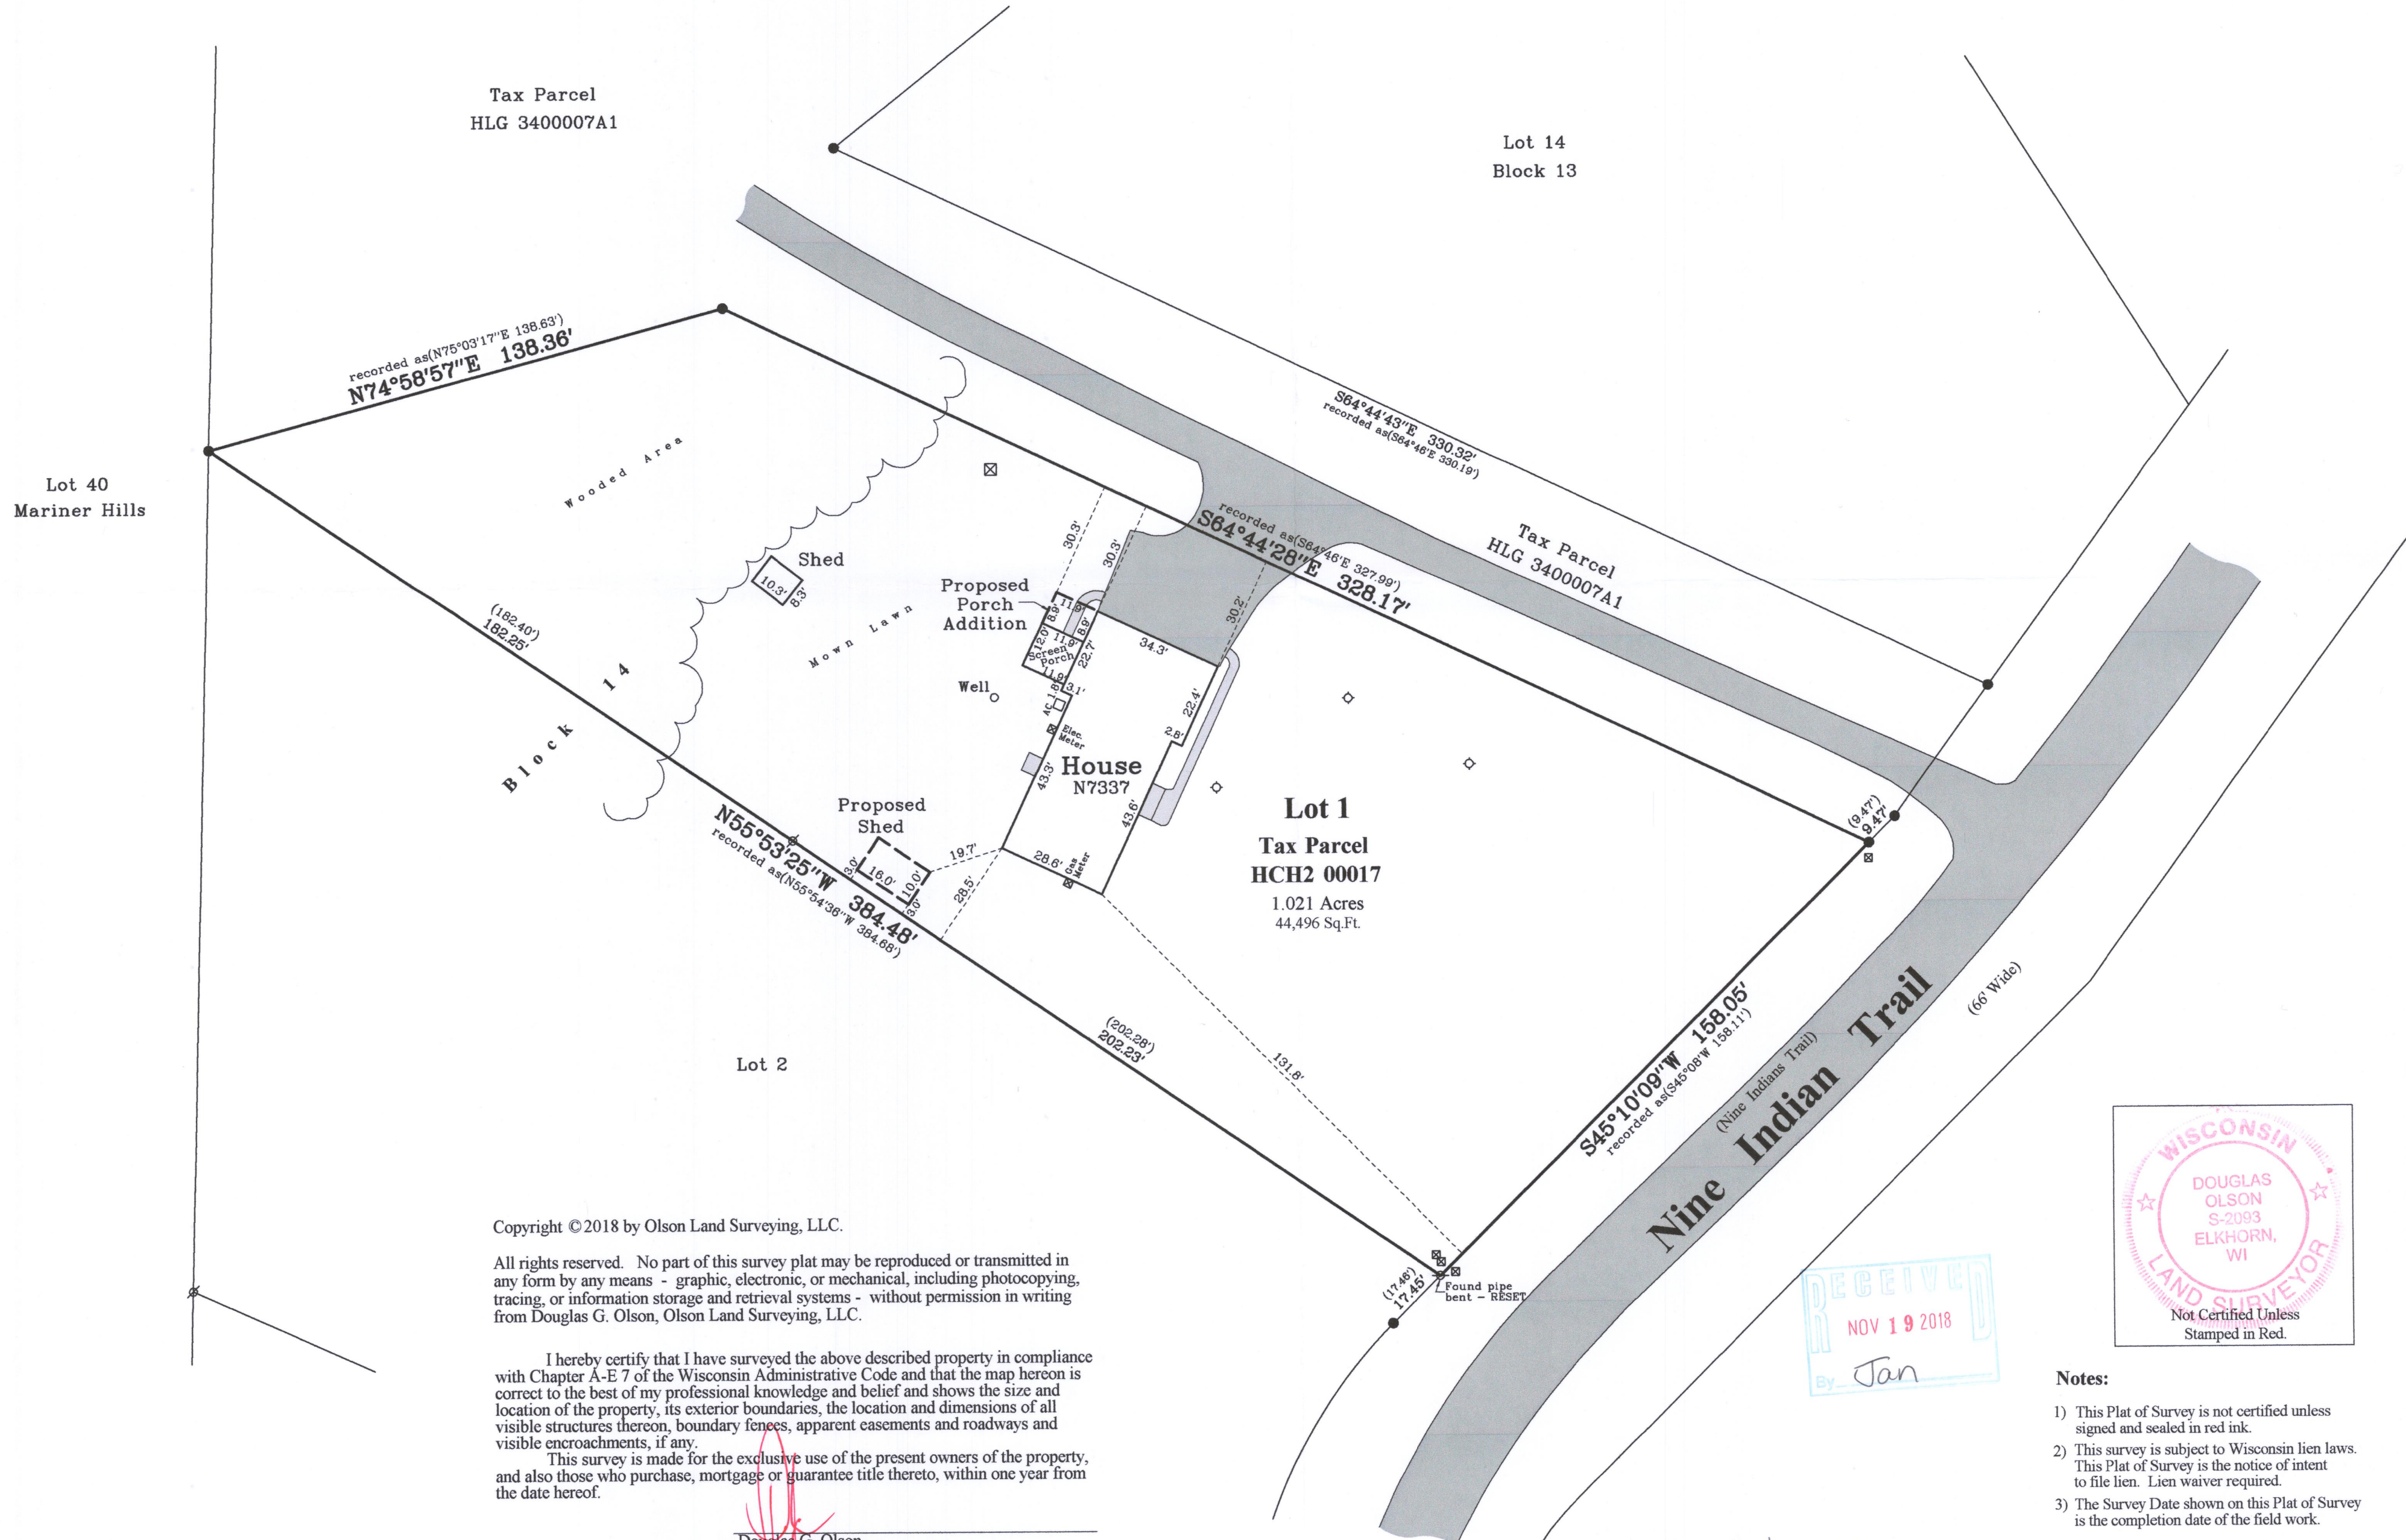

Tax Parcel
HLG 3400007A1

Lot 14
Block 13

Lot 40
Mariner Hills

Block 14

Lot 1
Tax Parcel
HCH2 00017
1.021 Acres
44,496 Sq.Ft.

Lot 2


Copyright ©2018 by Olson Land Surveying, LLC.

All rights reserved. No part of this survey plat may be reproduced or transmitted in any form by any means - graphic, electronic, or mechanical, including photocopying, tracing, or information storage and retrieval systems - without permission in writing from Douglas G. Olson, Olson Land Surveying, LLC.

I hereby certify that I have surveyed the above described property in compliance with Chapter A-E 7 of the Wisconsin Administrative Code and that the map hereon is correct to the best of my professional knowledge and belief and shows the size and location of the property, its exterior boundaries, the location and dimensions of all visible structures thereon, boundary fences, apparent easements and roadways and visible encroachments, if any.

This survey is made for the exclusive use of the present owners of the property, and also those who purchase, mortgage or guarantee title thereto, within one year from the date hereof.


Douglas G. Olson
Wisconsin Professional Land Surveyor - 2093

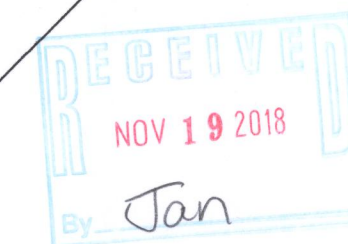

- Notes:**
- 1) This Plat of Survey is not certified unless signed and sealed in red ink.
 - 2) This survey is subject to Wisconsin lien laws. This Plat of Survey is the notice of intent to file lien. Lien waiver required.
 - 3) The Survey Date shown on this Plat of Survey is the completion date of the field work.

HCH2-17 416-3053

Survey Date: July 2, 2018.
Revisions: No. 1 - Proposed Porch Addition
No. 2 - Proposed Shed
No. 3 - Proposed Shed Moved

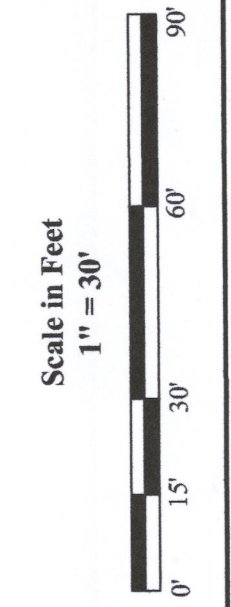

45 South Wisconsin Street | P.O. Box 322
Elkhorn, Wisconsin. 53121
Telephone: (262) 723-3434
Facsimile: (262) 723-8044
Email: doug@olsonsurveying.com
Website: www.olsonsurveying.com



Legend of Symbols & Abbreviations

N	North
S	South
E	East
W	West
1-3/16" dia.	Found Iron Pipe
1" dia.	Found Iron Rod
1-3/16" dia.	Recorded Information
1" dia.	Utility Box or Pedestal
1" dia.	Concrete Cover
1" dia.	Septic Vent
1" dia.	Asphalt Surface
1" dia.	Concrete Surface

Sheet 1 of 1 Sheets
Drawing Name:
Job Reference Number
2018.084
2018.084