LAND-MARK SURVEYING

Mark L. Miritz

Wisconsin Professional Land Surveyor S-2582

N9330 Knuteson Drive Whitewater, WI 53190 Phone:(262)495-3284 MARKMIRITZ@ LAND-MARKSURVEYING.COM


PLAT OF SURVEY


Lots 2, 3, 4, 5, 6 and 7, all in the plat of Ingleside
Point, part of Government Lot 7 in Section 26, Town
4 North, Range 16 East, LaGrange Township, Walworth
County, Wisconsin, which Plat was recorded in the office
of the Register of Deeds of said County, on the 31st day
of August, 1898, in Volume 5 of Plats, at pages 151 and 152,
together with the right of ingress and egress along and
over the lane or roadway heretofore established and now
used and subject to the right of ingress and egress to
and from other lots on said Plat of Ingleside Point
along and over the lane or roadway heretofore estab
lished and now used across each of the lots heretofore
described.

TAX NO. HIP 00001A LOTS 2,3,4,5 AND THE NORTH 30' OF LOT 6 PROPOSED LOT LINE ADJUSTMENT FROM TAX NO. HIP 00001A TO HIP 00001B

A part of Lot 6 in the plat of Ingleside Point, part of Government Lot 7 in Section 26, Town 4 North, Range 16 East, LaGrange Township, Walworth County, Wisconsin, described as follows: The South 21.33 feet of the North 30 feet of said Lot 6

TAX NO. HIP 00001B LOTS 6 AND 7 EXCEPTING THE NORTH 30' OF LOT 6

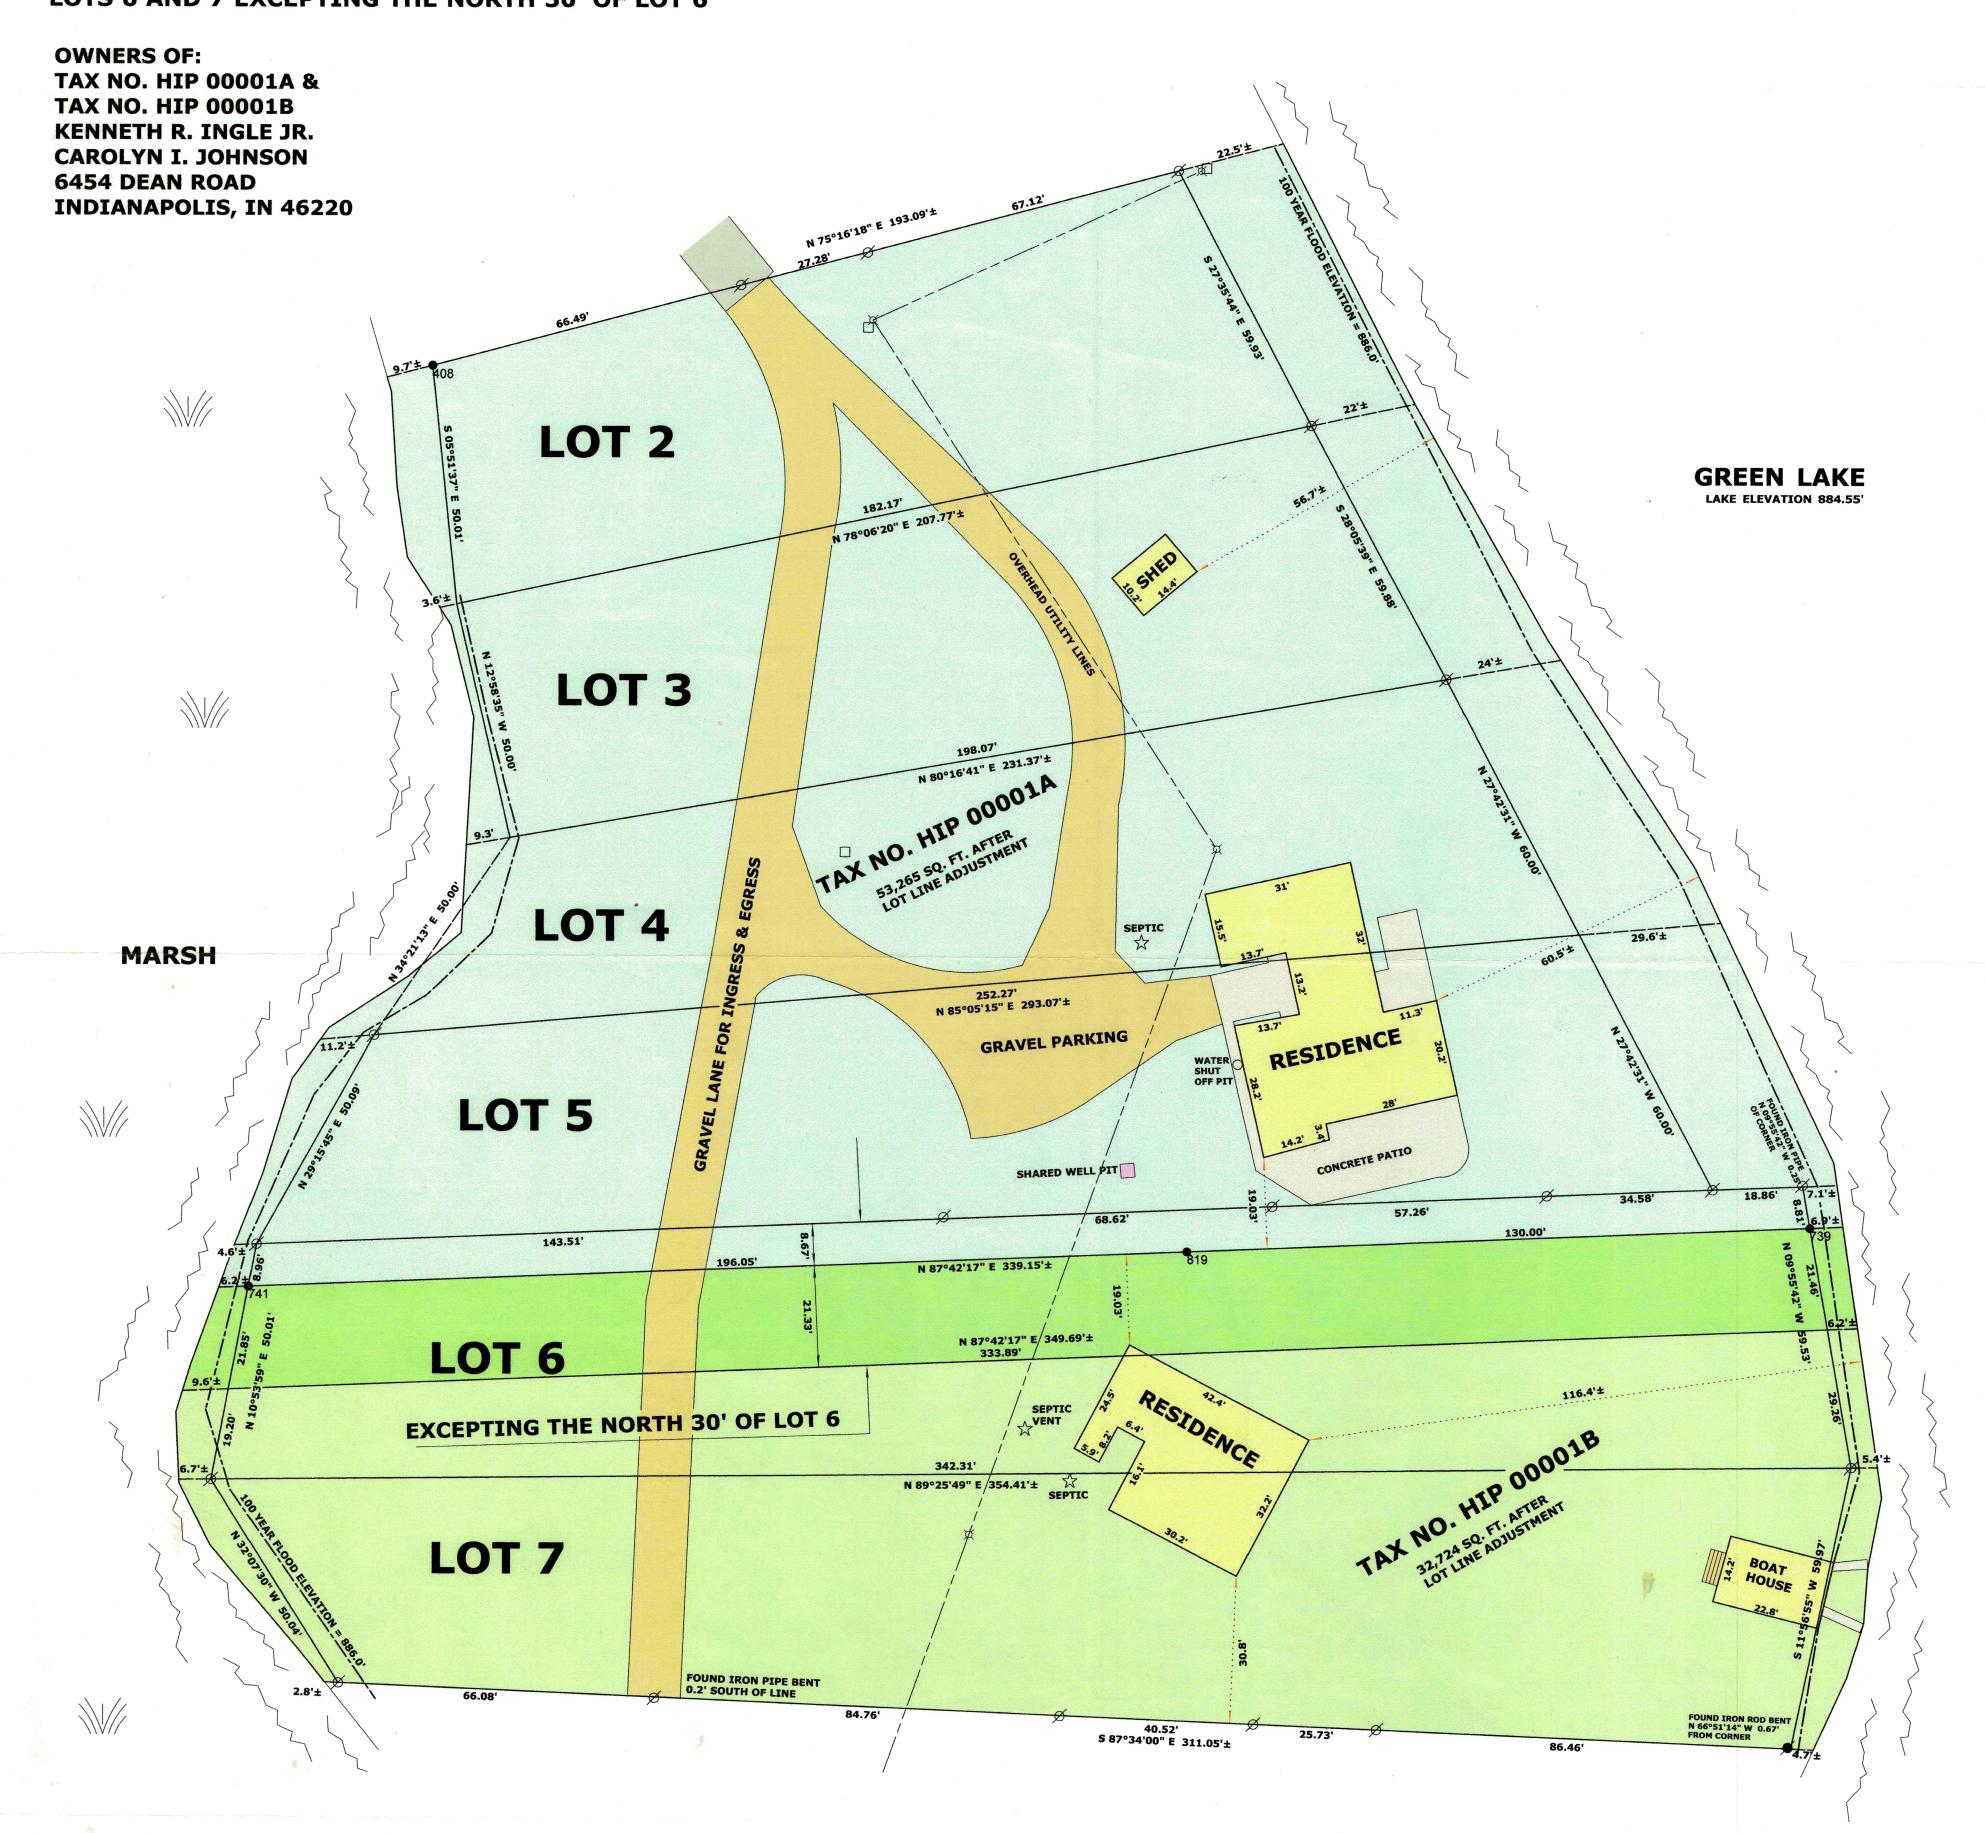

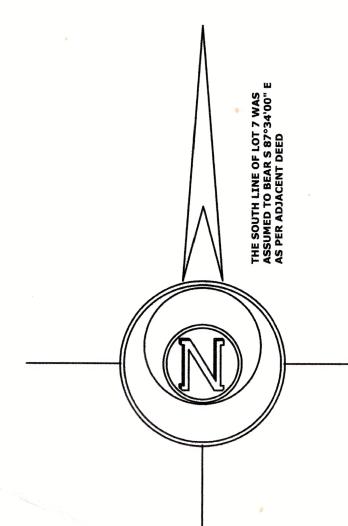

## SURVEYOR'S NOTE:

DUE TO A LACK OF PERTINENT INFORMATION ON THE ORIGINAL PLAT OF INGLESIDE POINT, THIS SURVEY RETRACES A SURVEYS BY LLOYD L. JENSEN DATED 8/24/1951, LLOYD L. JENSEN DATED 5/1/1957 AND HAROLD H. KOLB DATED 10/9/1978.

## LEGEND

UTILITY PEDESTAL
UTILITY POLE

SET IRON ROD, 18" LONG, WEIGHING 1.5 LBS./LINEAL FT., 3/4" DIA.

( x x ) RECORDED AS DIMENSION



SCALE: 1 INCH = 20 FEET

"I hereby certify that the above described property has been surveyed by me or under my direction and that the above map is a true representation thereof and shows the size and location of the property, its exterior boundaries, the location of all visible structures and dimensions of all principal buildings thereon, boundary fences, apparent easements, roadways and visible encroachments, if any."

"This survey is made for the use of the present owners of the property, and also those who purchase, mortgage, or guarantee the title thereto within one year from date hereof."

MARK L. MIRITZ
WISCONSIN PROFESSIONAL
LAND SURVEYOR S-2582

DATE: OCT. 6, 2014 JOB NO. 14.903