ABERNATHY and ASSOCIATES Kenneth B. Abernathy Jr.

Wisconsin Registered Land Surveyor **S-1594**

Rt. 3, Box 273 Elkhorn, Wisconsin 53121 Phone: (414) 723-4260 (office) (414) 723-4813 (residence)


PLAT OF SURVEY

Legal description: as recorded in Vol. 320 P. 455 Doc. No. 100658

Commencing at the NE corner of Lot 22 of Block 2, Green Lake Park a subdivision located in Section 26, T. 4 N. R. 16 E., Walworth County Wisconsin, thence S. 48° 45' E. 39.90 feet to an iron stake, thence S. 64° 56' E. 40.00 feet to an iron stake, thence S. 78° 01' E. 65.00 feet to an iron stake, thence N. 88° 14' E. 110.17 feet to an iron stake, thence S. 72° 23' E. 42.65 feet to an iron stake, thence S. 63° 39' E. 35.50 feet to an iron stake, thence S. 22° 28' E. 78.07 feet to an iron stake, thence S. 2° 07' W. 141.62 feet to an iron stake, thence S. 0° 19' E. 141.79 feet to an iron stake the place of beginning of this description; thence S. 00° 03' 27" E. 72.20 feet; thence S. 47° 52' 33" W. 101.20 feet; thence N. 59° 10' 17" W. 178.04 feet to the shore of Green Lake; thence E. and N. along said shore line 50.00 feet more or less; thence S. 89° 46' 32" E. 195.62 feet to the place of beginning. place of beginning.

(Tax Key No. HGP 00018J)

ordered by: Paul Herbert

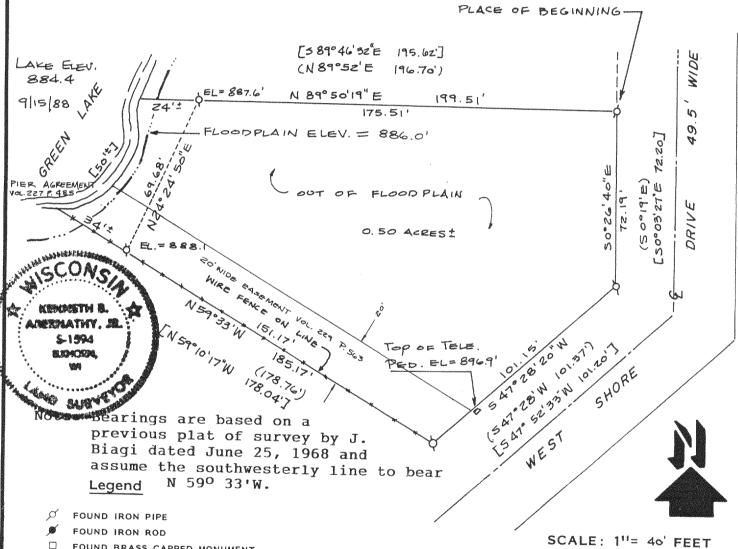

FOUND BRASS CAPPED MONUMENT

FOUND CONCRETE MONUMENT

CHISEL CUT IN CONCRETE

SET IRON ROD, 24" LONG, WEIGHING 1.5 LBS./LINEAL FT., 3/4" DIA.

SET IRON ROD, 30" LONG, WEIGHING 4.5 LBS./LINEAL FT., 1-11/16" DIA.

RECORDED AS DIMENSION PREVIOUS BIAGI PLAT EXISTING FENCE

[* * *] - RECORD DIMENSION VOL. 320 P. 455 DOC. No. 100658

CONVERSION FACTOR FOR SOILS TEST DATA = 796.90'

28199

"I hereby certify that I have surveyed the above described property and that the above map is a true representation thereof and shows the size and location of the property, its exterior boundaries, the location of all visible structures and dimensions of all principal buildings thereon, boundary fences, apparent easements, roadways and visible encroachments, if any."

"This survey is made for the use of the present owners of the property, and also those who purchase, mortgage, or guarantee the title thereto within one year from date hereof."

KENNETH B. ABERNATHY, JR. WISCONSIN REGISTERED LAND SURVEYOR,

S-1594

Date: 8-4-88 _ Job No. 88.801 REVISED 9/15/88 REVISED 5/28/90

HBP-182

ABERNATHY and ASSOCIATES

Kenneth B. Abernathy Jr.

Wisconsin Registered Land Surveyor S-1594


Rt. 3, Box 273 Elkhorn, Wisconsin 53121 Phone: (414) 723-4260 (office) (414) 723-4813 (residence)

PLAT OF SURVEY

Legal description: as recorded in Vol. 320 P. 455 Doc. No. 100658

Commencing at the NE corner of Lot 22 of Block 2, Green Lake Park a subdivision located in Section 26, T. 4 N. R. 16 E., Walworth County Wisconsin, thence S. 48° 45' E. 39.90 feet to an iron stake, thence S. 64° 56' E. 40.00 feet to an iron stake, thence S. 78° 01' E. 65.00 feet to an iron stake, thence N. 88° 14' E. 110.17 feet to an iron stake, thence S. 72° 23' E. 42.65 feet to an iron stake, thence S. 63° 39' E. 35.50 feet to an iron stake, thence S. 22° 28' E. 78.07 feet to an iron stake, thence S. 2° 07' W. 141.62 feet to an iron stake, thence S. 0° 19' E. 141.79 feet to an iron stake the place of beginning of this description; thence S. 00° 03' 27" E. 72.20 feet; thence S. 47° 52' 33" W. 101.20 feet; thence N. 59° 10' 17" W. 178.04 feet to the shore of Green Lake; thence E. and N. along said shore line 50.00 feet more or less; thence S. 89° 46' 32" E. 195.62 feet to the place of beginning. place of beginning.

(Tax Key No. HGP 00018J)

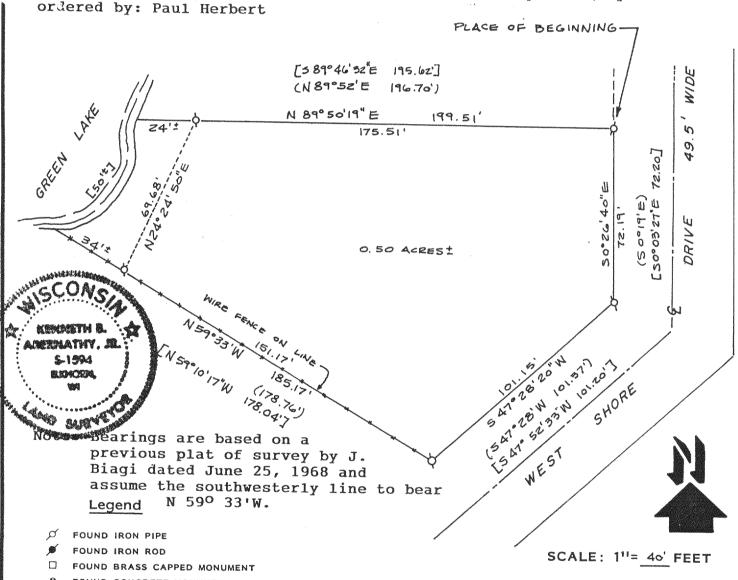

FOUND CONCRETE MONUMENT

CHISEL CUT IN CONCRETE

SET IRON ROD, 24" LONG, WEIGHING 1.5 LBS./LINEAL FT., 3/4" DIA.

SET IRON ROD, 30" LONG, WEIGHING 4.5 LBS./LINEAL FT., 1-11/16" DIA.

(xx)RECORDED AS DIMENSION PREVIOUS BIAGI PLAT EXISTING FENCE

[* *] - RECORD DIMENSION VOL. 320 P. 455
DOC. No. 100658

JN 2 6 pm

"I hereby certify that I have surveyed the above described property and that the above map is a true representation thereof and shows the size and location of the property, its exterior boundaries, the location of all visible structures and dimensions of all principal buildings thereon, boundary fences, apparent easements, roadways and visible encroachments.

ments, if any."

"This survey is made for the use of the present owners of the property, and also those who purchase, mortgage, or guarantee the title thereto within one year from date hereof."

KENNETH B. ABERNATHY, JR. WISCONSIN REGISTERED LAND SURVEYOR, 416-563 S-1594

Date: 8-4-88

_ Job No. 88.801