
KOLB LAND CONSULTING, INC.

LAND SURVEYING . SUBDIVIDING . LAND PLANNING

LAKE GENEVA, WISCONSIN 53147

WHITEWATER, WISCONSIN 53190

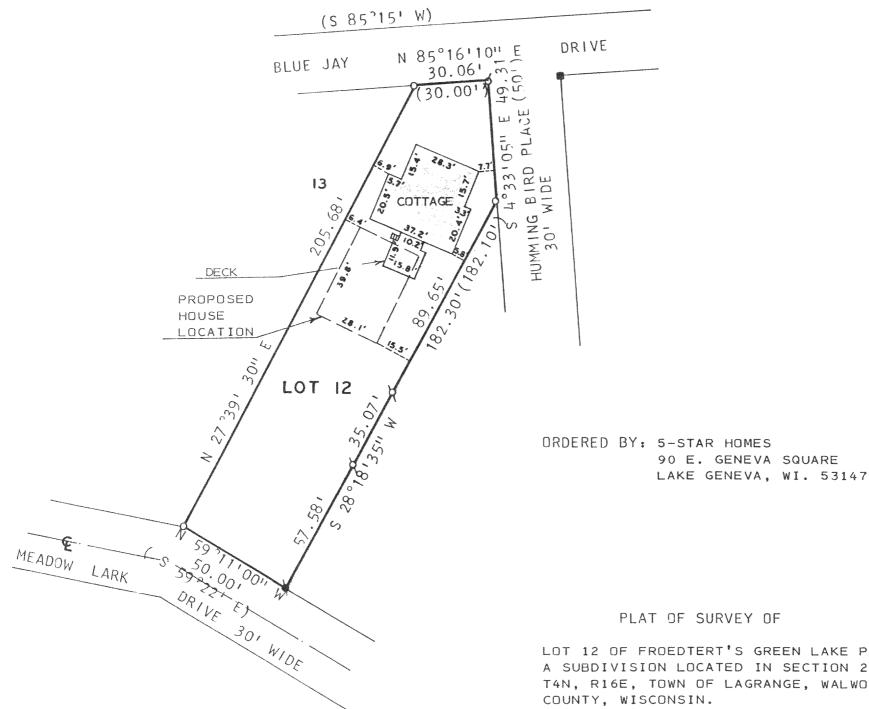

LOT 12 OF FROEDTERT'S GREEN LAKE PARK, A SUBDIVISION LOCATED IN SECTION 26, T4N, R16E, TOWN OF LAGRANGE, WALWORTH

NOTE: THE BEARING ON THE NORTH LINE OF BLUE JAY DRIVE IS ASSUMED AS SHOWN ON THE RECORDED SUBDIVISION PLAT OF FROEDTERT'S GREEN LAKE PARK.



SCALE: 1 1 = 40


LEGEND

IRON PIPE FOUND

✓ - IRON ROD FOUND O - IRON PIPE SET

() - AS RECORDED

■ - 4" X 4" LIMESTONE MONUMENT FOUND

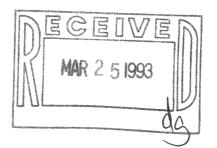

I, HAROLD H. KOLB, DO HEREBY CERTIFY THAT I HAVE SURVEYED THE PROPERTY HEREON DESCRIBED ACCORDING TO THE OFFICIAL RECORDS AND THAT THE PLAT HEREON IS A CORRECT REPRESENTATION OF THE LOT LINES AND THE PRINCPAL LINES OF THE BUILDINGS, TO THE BEST OF MY KNOWLEDGE AND BELIEF. SURVEY NOT VALID UNLESS SURVEYOR'S SIGNATURE IS IN RED.

HFP-9

HAROLD H. KOLB WISCONSIN REGISTERED LAND SURVEYOR, S-187 DATE AUGUST 12, 1992

416-909 4-16-FP-9