LAND-MARK SURVEYING

Mark L. Miritz

CENTER OF SEC. 9-4-17

Wisconsin Professional Land Surveyor S-2582

N9330 Knuteson Drive Whitewater, WI 53190 Phone: (262) 495-3284 MARKMIRITZ@ LAND-MARKSURVEYING.COM

STEVEN J. STEINHOFF **LINDA L. STEINHOFF** 117 E. MAIN STREET **EAGLE, WI 53119**

SURVEYOR'S NOTE:


A SURVEY BY WILLIAM E. YACH DATED 11-29-1979 SHOWS HIS CALCULATIONS FOR SPLITTING THE NORTHEAST 1/4 OF SECTION 9. YACH IGNORED OR WAS UNAWARE OF THE CONCRETE MONUMENT SET FOR THE EAST 1/4 CORNER SET IN OCTOBER 1930, WHICH IS 10.95' NORTH OF YACH'S FENCE CORNER. YACH ALSO SHOWS THE WEST LINE AS FENCED INSTEAD OF USING THE WEST LINE OF THE SOUTHEAST 1/4 OF THE NORTHEAST 1/4 OF SECTION 9 CREATING AN OVERLAP WITH THE ADJOINER TO THE WEST. THIS SURVEY UTILIZES 4 MONUMENTS FOUND ON THE YACH SURVEY OF LOT 14, BUT HELD THE ALIQUOT LINES COMPUTED FROM THE 1930 EAST 1/4 CORNER.

PLAT OF SURVEY

That part of the NE 1/4 of Section 9, T4N, R17E, in the Town of Troy, Walworth County, Wisconsin, bounded and described as follows: Commencing at the NE corner of said 1/4 Section; thence S 00° 35 42 E (recorded as S 00° 02' 43" West) along the East line of said 1/4 Section, 1969.17 feet (recorded as 1977.38 feet) to a point in the South line of the North 1/2 of the SE 1/4 of the NE 1/4 of said Section 9; thence N 89° 41 06 W (recorded as N 88° 54' 48" West), along said South line, 890.97 feet (recorded as 880.71 feet) to the point of beginning; continuing thence N 89° 41 06 W (recorded as N 88° 54' 48" West) along said South line, 395.22 feet (recorded as 395.00 feet) to a point; thence N 02° 57 22 W (recorded as N 03° 07' 30" West), along a fence line, 639.73 feet (recorded as 644.19 feet) to an angle iron set in concrete; thence N 22°24'39" E (recorded as N 23° 34' 57" East), 572.67 feet to a point; thence S 21°10'00" E (recorded as S 19° 52' 39" East), 538.00 feet to a point; thence S 01° 20'17" E 668.95 feet (Recorded as S 01° 32' 26" East, 669.86 feet) to the point of beginning.

Also known as Parcel 14 of Unrecorded Plat of Timber Lake in Volume 245 of Records on page 642 as

EXCEPTING THEREFROM that part of the Northeast 1/4 of Section 9, Town 4 North, Range 17 East, in the Town of Troy, Walworth County, Wisconsin, bounded and described as follows: Commencing at the Northeast corner of said 1/4 Section; thence S 00° 35' 42" E along the East line of said 1/4 Section, 1969.17 feet to a point in the South line of the North 1/2 of the Southeast 1/4 of said Northeast 1/4 of Section 9; thence N 89° 41' 06" W along said South line 1286.19 feet to the Southwest corner of said North 1/2 and the point of beginning; THENCE N 02°57'22" W 639.73 feet to a angle iron set in concrete (a fence corner); THENCE N 22°24'39" E 15.50 feet to a point on the North line of the Southwest 1/4 of the Northeast 1/4 of said Section 9; THENCE S 89°49'40" E along said north line 11.27 feet to the Northeast Corner of the Southwest 1/4 of the Northeast 1/4 of said Section 9; THENCE S 01°23'11" E 653.37 feet along the East line of the Southwest 1/4 of the Northeast 1/4 of said Section 9 to the POINT OF BEGINNING, and containing 5,806 square feet or 0.1333 acre(s) of land, more or less. **ADDITIONAL INGRESS & EGRESS EASEMENT DOCUMENT NO. 94185-WALWORTH COUNTY RECORDS** That part of the Northeast 1/4 of Section 9, Town 4 North, Range 17 East, in the Town of Troy, Walworth County, Wisconsin, bounded and described as follows: Commencing at the Northeast corner of said 1/4 Section; THENCE S 00° 35' 42" E along the East line of said 1/4 Section, 1969.17 feet to a point in the South line of the North 1/2 of the Southeast 1/4 of said Northeast 1/4 of Section 9; THENCE N 89° 41' 06" W along said South line 890.97 feet to a point; THENCE N 01°20'17" W 423.80 feet to the POINT OF BEGINNING: THENCE continue N 01°20'18" W 10.00 feet to the southerly line of an existing ingress and egress easement found in Volume 249 of Walworth County Records, page 252, as document No. 56932; THENCE S 85°07'14" E along the southerly line of said easement 50.00 feet; THENCE S 83°23'31" W 49.92 feet to the POINT OF BEGINNING, and containing 249 square feet or 0.006 acre(s) of land, more or less. **LEGEND** SET IRON ROD, 18" LONG, WEIGHING 1.5 LBS./LINEAL FT., 3/4" DIA. MIRITZ ANGLE IRON IN CONC. CORNER POST OF FENCE FOUND COUNTY MONUMENT

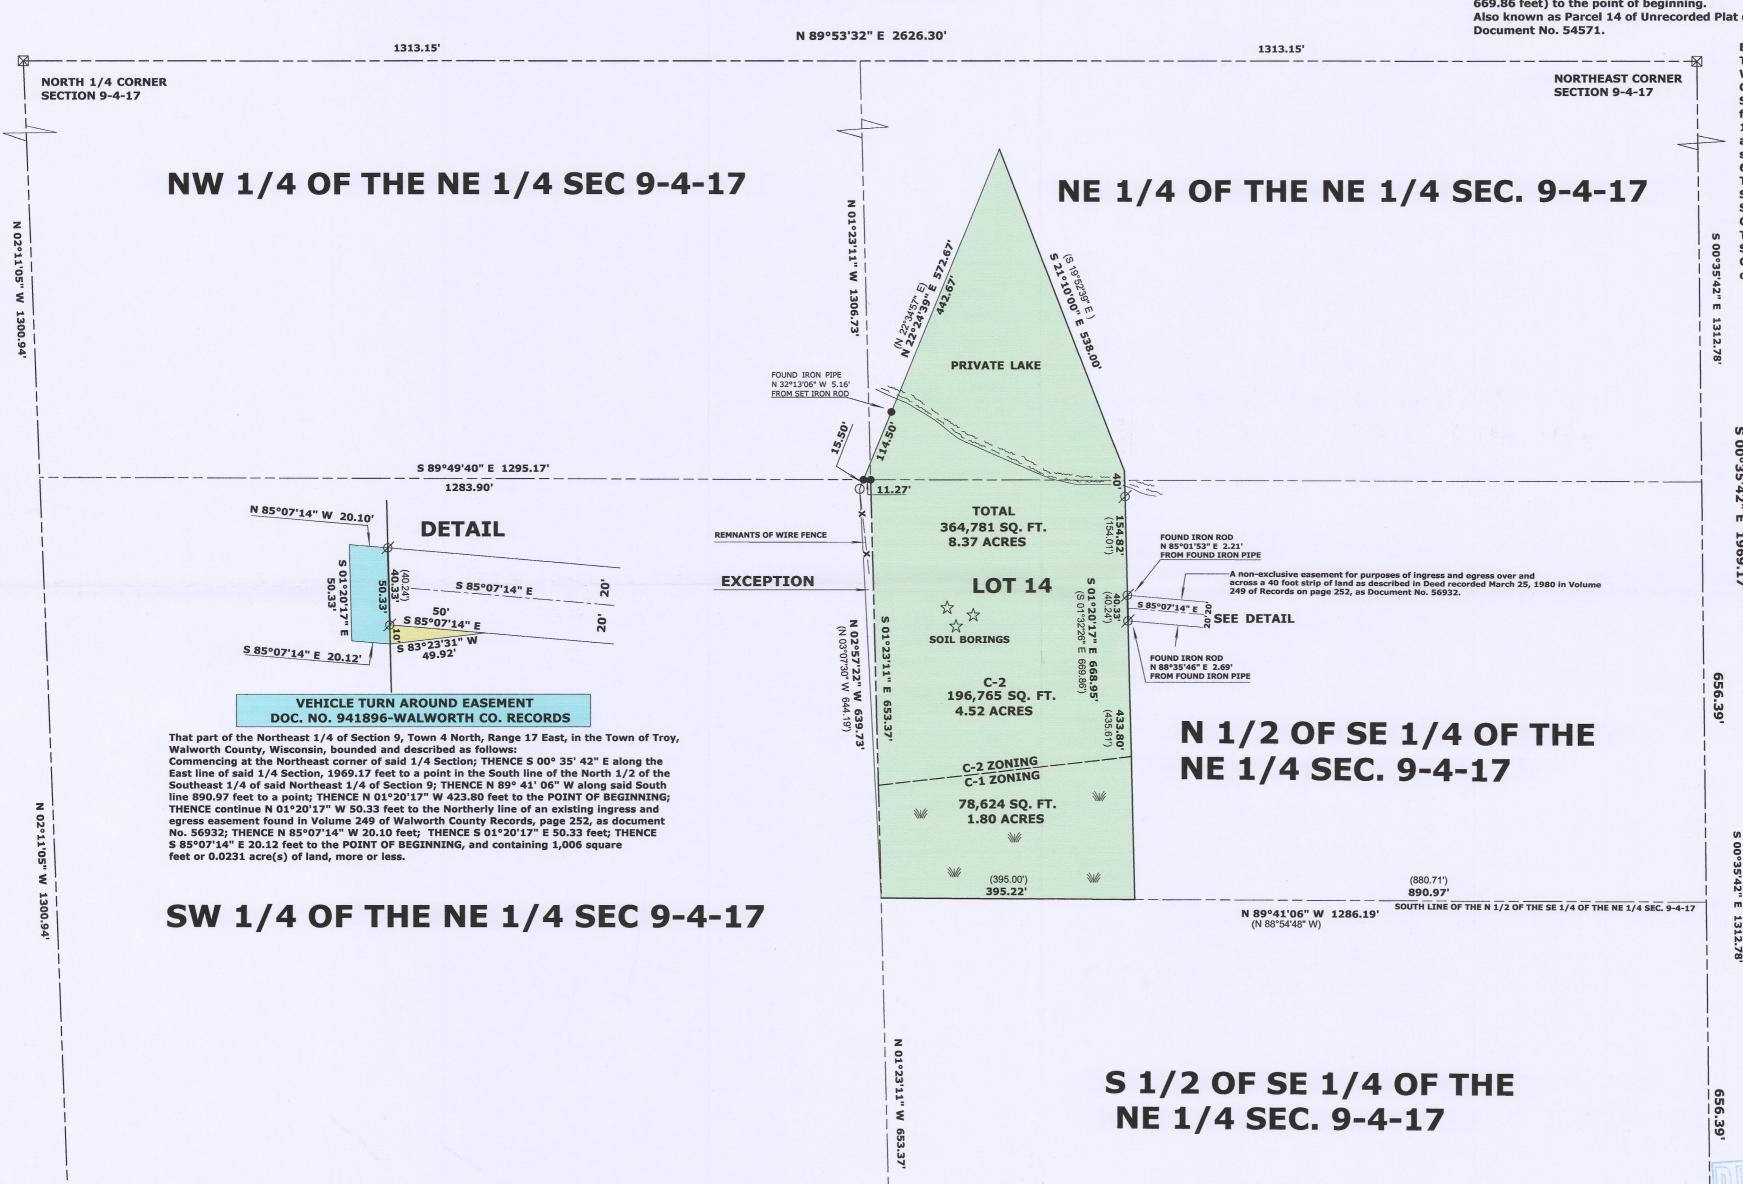

N 89°32'24" W 2554.45'

"I hereby certify that the above described property ha size and location of the property, its exterior bour APR 04 2017 the location of all visible structures and dimension principal buildings thereon, boundary fences, approximately readways and visible energy because the process of the pro asements, roadways and visible encroachments, if any." "This survey is made for the use of the present owners o MARK L. MIRITZ WISCONSIN PROFESSIONAL **LAND SURVEYOR S-2582 REVISED MARCH 1, 2017** DATE: DEC. 31, 2016 JOB NO. 16.1204

COMPUTED COUNTY MONUMENT

RECORDED AS DIMENSION

-X --- X -- REMNANTS OF WIRE FENCE

SCALE: 1 INCH= 150 FEET

EAST 1/4 CORNER

SECTION 9-4-17

1277.225'