
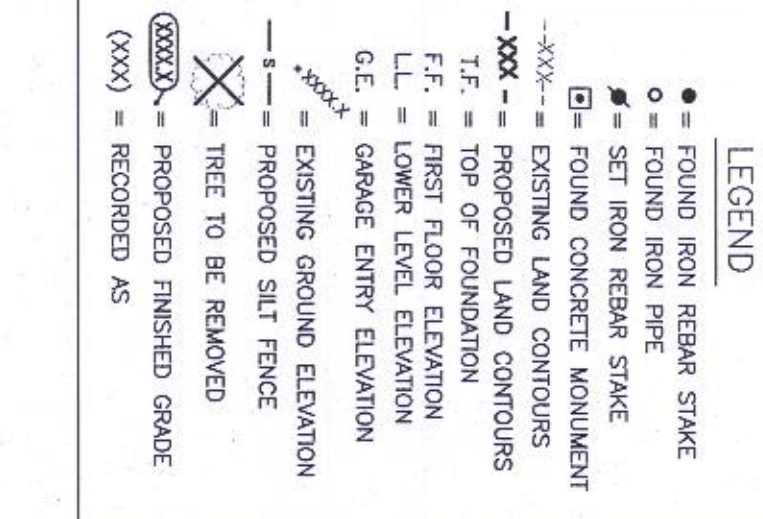


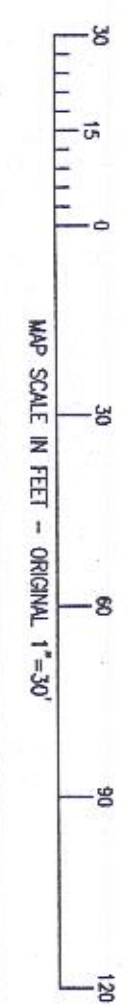

| CONSTRUCTION SEQUENCE                 | NOTES |
|---------------------------------------|-------|
| 1) SLIT TRENCH INSTALLED              |       |
| 2) INITIAL ANTI-TRUCKING MAT          |       |
| 3) VEGETATION TO BE CLEARED           |       |
| 4) FOUNDATIONS DUG & POURED           |       |
| 5) WALLS BACKFILLED                   |       |
| 6) CONSTRUCTION COMPLETED             |       |
| 7) DRIVE & LANDSCAPING COMPLETED      |       |
| 8) DRIVE TO BE RESTORED WITH TOPSOIL  |       |
| 9) DRIVE TO BE POSSIBLY FURNISHED     |       |
| AS GRASS SEEDING AND MULCH.           |       |
| 10) WITH SLIT TRENCH TO BE            |       |
| AGE, GRASS SEEDING TO BE              |       |
| COMPLETED                             |       |
| 11) CLEARING LARGE BRANCHES           |       |
| 12) TRIMMING                          |       |
| NOTES ALL SLIT FENCING SHALL          |       |
| BE MAINTAINED IN A STEADY CONDITION   |       |
| 13) FENCING SHALL BE STAKED           |       |
| 14) WITH A DRIVE TRAIL IS ESTABLISHED |       |
| 15) DURING THE DRIVE OF AFTER VERY    |       |
| STRONG TRAIL SHALL BE CHECKED         |       |
| 16) AND ANY OTHER CONSTRUCTION        |       |
| 17) SHALL BE NOTICED                  |       |
| 18) REMOVED.                          |       |
| 19) ALL SUPPLIES EXCAVATED            |       |
| 20) MATERIALS TO BE LOADED AT TIME    |       |
| 21) CONSTRUCTION AND REBUILT OFFSITE. |       |


— WORK ORDERED BY —  
JIM CLARK  
P.O. BOX 24  
ELKHORN, WI 53121

NOTE: COPIES OF THIS MAP TO WHICH THE FOLLOWING CERTIFICATE WILL APPLY SHOW THE SINKER'S ORIGINAL SEAL AND SIGNATURE IN RED INK. COPIES BY ANY OTHER MEANS MAY HAVE ALTERATIONS WHICH DO NOT REPRESENT THE SINKER'S WORK PRODUCT.

I HEREBY CERTIFY THAT THE ABOVE DESCRIBED PROPERTY HAS BEEN SINKERED UNDER MY DIRECTION AND THAT THE ABOVE MAP IS A TRUE REPRESENTATION OF THE PROPERTY AS SINKERED. I HAVE NOT MADE ANY ALTERATIONS TO THE PROPERTY, AND ALSO THAT NO PURCHASE, MORTGAGE, OR GUARANTEE OF THE TITLE THEREOF WITHIN ONE YEAR FROM THE DATE HEREOF.

RECEIVED 10/12/2017 TO  
SHOW DELIVERY OF  
RECEIVED 10/31/2017 TO  
RECEIVED 11/01/2017 TO  
OF PROPOSED RESIDENCE  
& TITLE GRADING

DATE: 10/16/2016

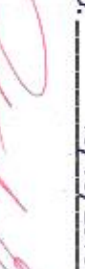

RECEIVED  
DEC 6 2017  
By Jan


LA4698-2

417-1057

| REVISION                                         |
|--------------------------------------------------|
| 10/12/2017 - LB<br>ADD TOPOGRAPHY<br>PREP. SDCGP |
| 10/27/2017 - LB<br>ADD PROPOSED<br>RESIDENCE     |
| 10/30/2017 - LB<br>SDCGP                         |

**FARRIS, HANSEN & ASSOCIATES, INC.**  
ENGINEERING - ARCHITECTURE - SURVEYING  
7 RIDGWAY COURT P.O. BOX 437  
ELKHORN, WISCONSIN 53121  
OFFICE: (262) 723-2098 FAX: (262) 723-5886

**CLARKE RESIDENCE**  
N7753 BOWERS ROAD  
ELKHORN, WI 53121

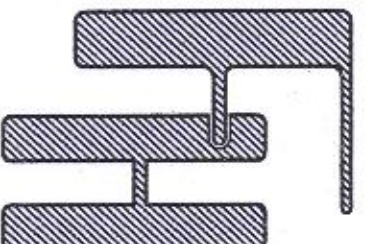

OCT 31 2017