

PLAT OF SURVEY

LOCATION: W4168 Little Prairie Road, Troy, Wisconsin


LEGAL DESCRIPTION: Lot 1 in CERTIFIED SURVEY MAP NO. 4734, a Certified Survey Map of part of the Southeast 1/4, of the Northeast 1/4 and part of the Northeast 1/4 of the Southeast 1/4 of Section 8, Town 4 North, Range 17 East, Troy Township, Walworth County, Wisconsin

March 15, 2018 (Drawing Only)


May 3, 2018 Proposed Dwelling Added

June 1, 2018 Staked Dwelling and Collected Topography

Survey No. 109240

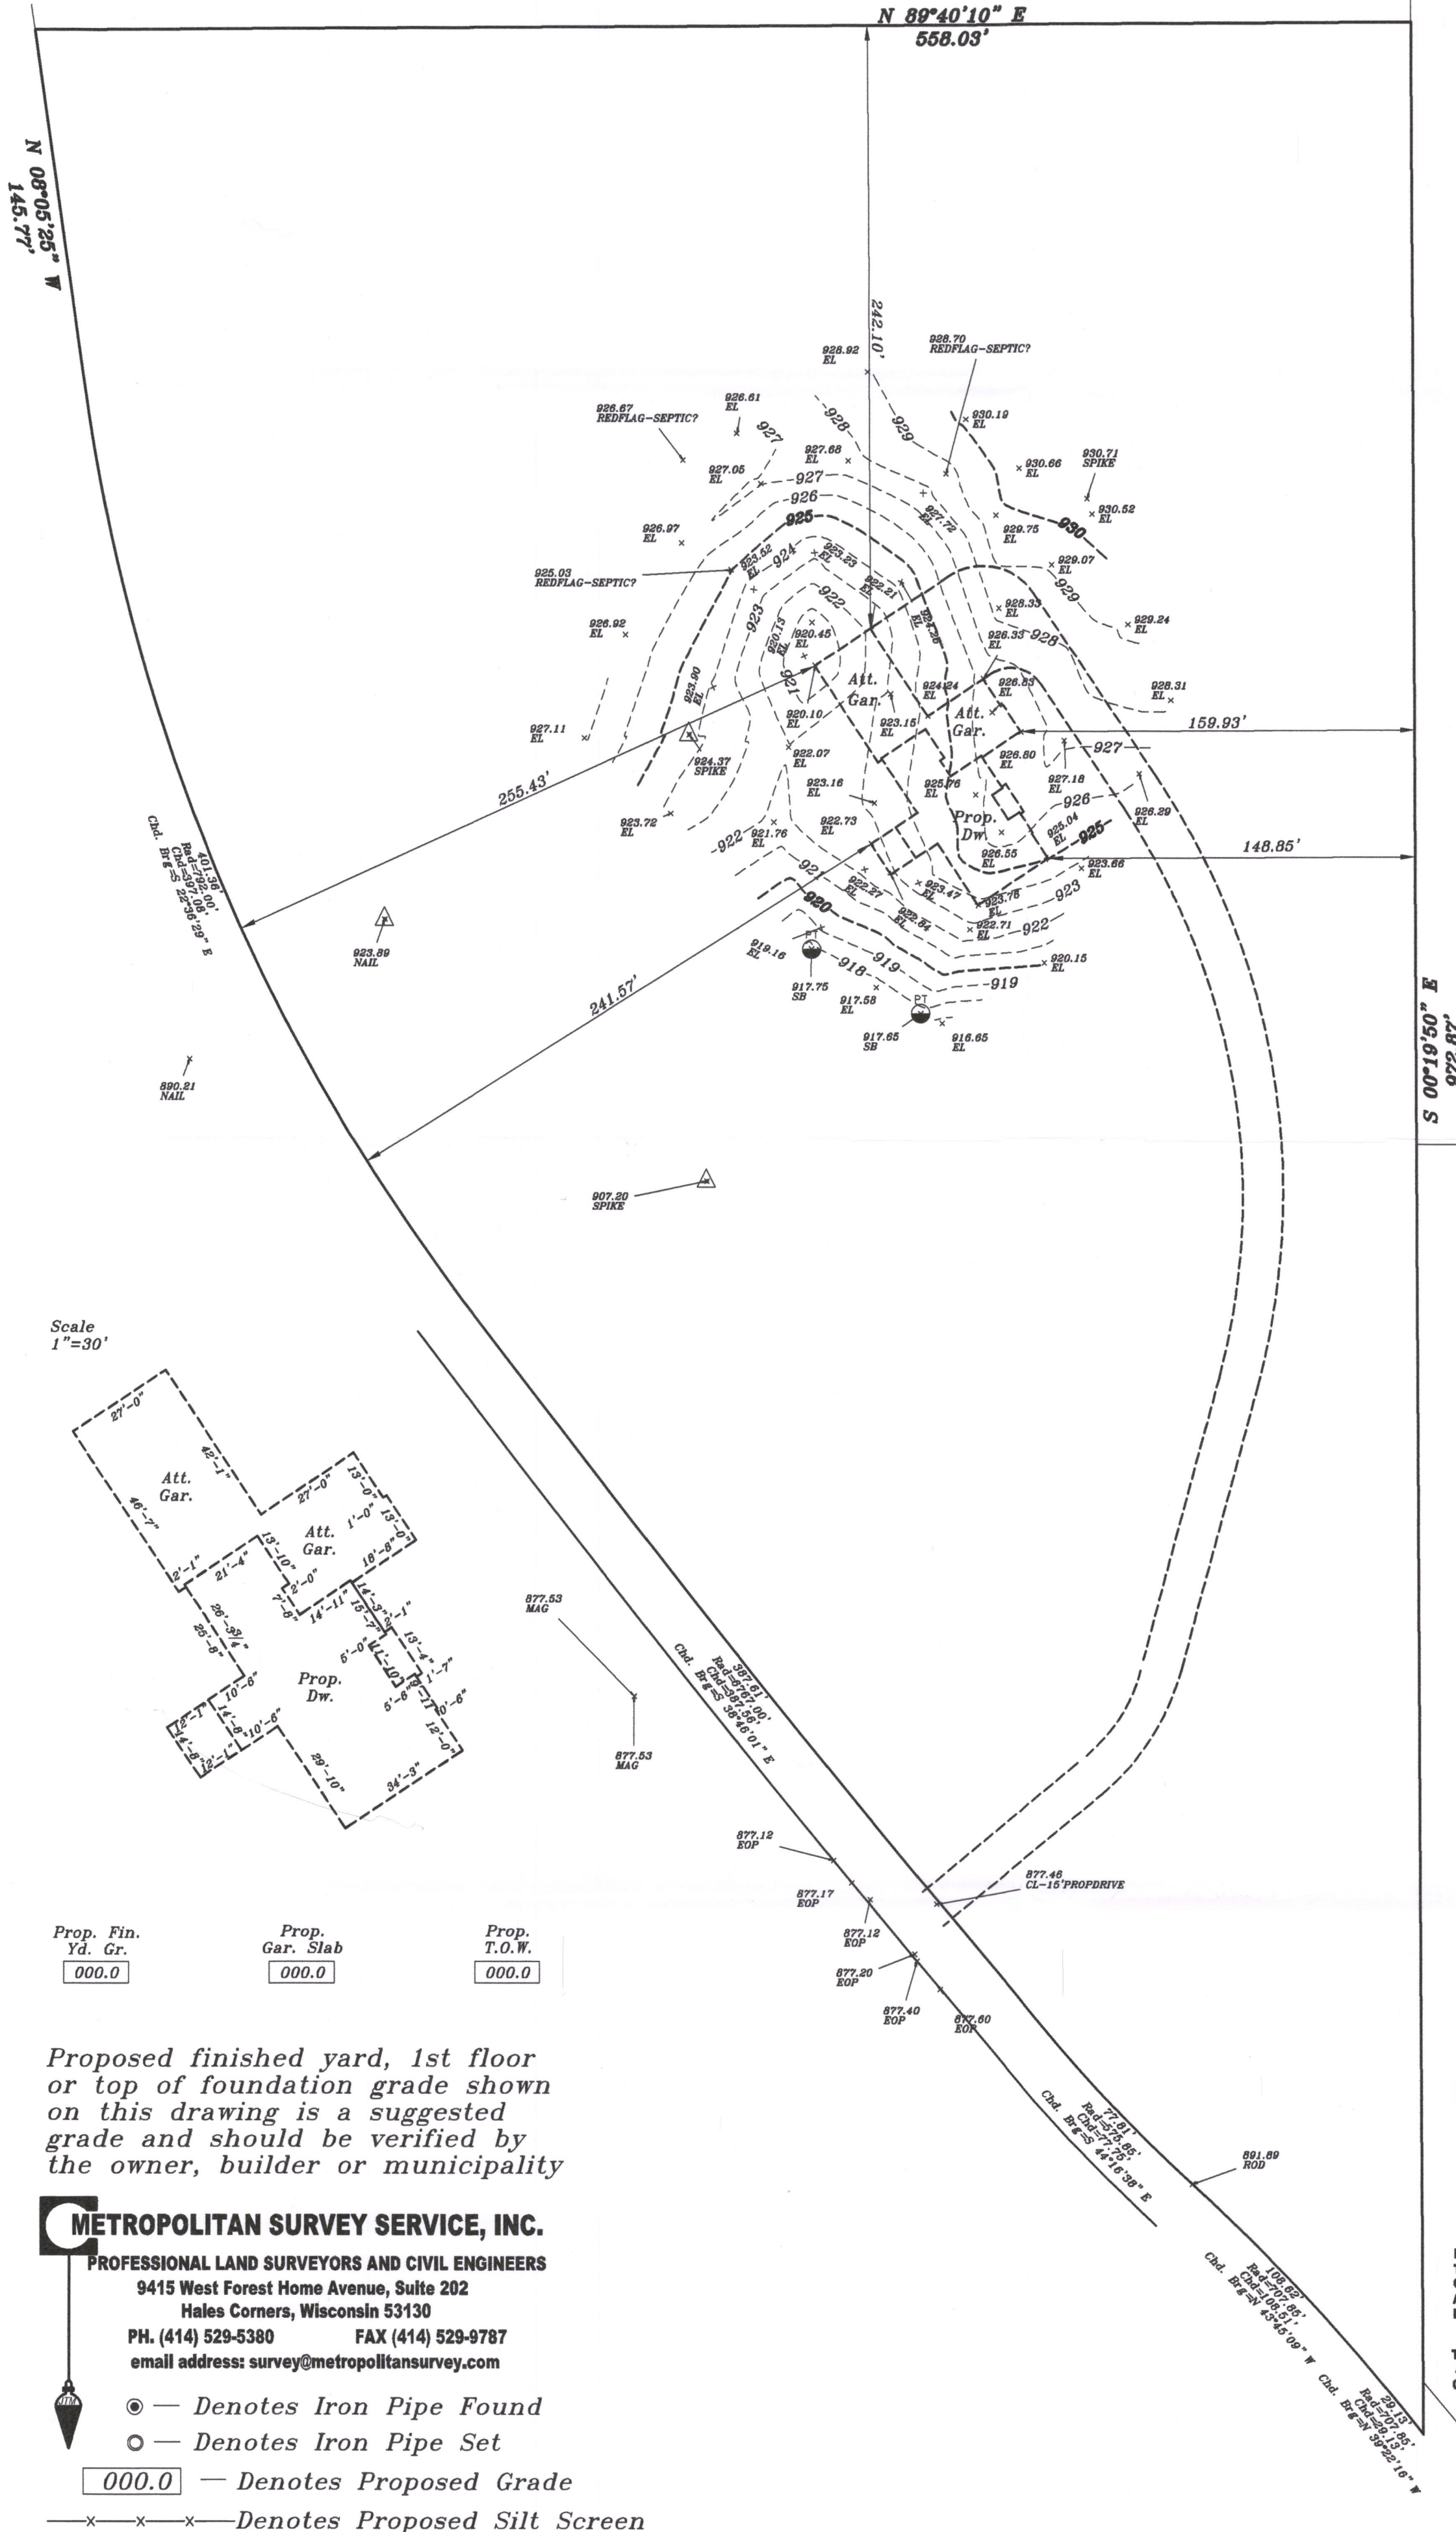

Scale
1"=30'

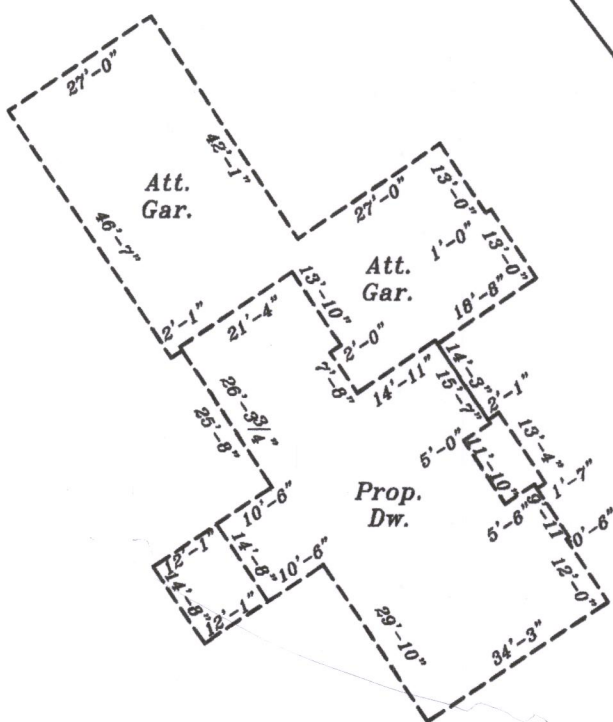

Prop. Fin. Yd. Gr. 000.0
Prop. Gar. Slab 000.0
Prop. T.O.W. 000.0

Proposed finished yard, 1st floor or top of foundation grade shown on this drawing is a suggested grade and should be verified by the owner, builder or municipality

METROPOLITAN SURVEY SERVICE, INC.

PROFESSIONAL LAND SURVEYORS AND CIVIL ENGINEERS

9415 West Forest Home Avenue, Suite 202
Hales Corners, Wisconsin 53130

PH. (414) 529-5380 FAX (414) 529-9787

email address: survey@metropolitansurvey.com

● — Denotes Iron Pipe Found

○ — Denotes Iron Pipe Set

000.0 — Denotes Proposed Grade


—x—x—x— Denotes Proposed Silt Screen



GRAPHIC SCALE



(IN FEET)
1 inch = 50 ft.

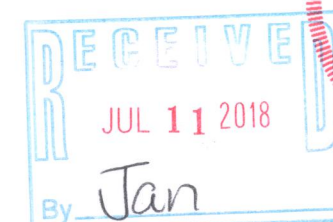

I HEREBY CERTIFY THAT I HAVE SURVEYED THE ABOVE DESCRIBED PROPERTY AND THAT THE ABOVE MAP IS A TRUE REPRESENTATION THEREOF AND SHOWS THE SIZE AND LOCATION OF THE PROPERTY, ITS EXTERIOR BOUNDARIES, THE LOCATION OF ALL VISIBLE STRUCTURES AND DIMENSIONS OF ALL PRINCIPAL BUILDINGS THEREON, BOUNDARY FENCES, APPARENT EASEMENTS AND ROADWAYS AND VISIBLE ENCROACHMENT, IF ANY.

THIS SURVEY IS MADE FOR THE EXCLUSIVE USE OF THE PRESENT OWNERS OF THE PROPERTY, AND ALSO THOSE WHO PURCHASE, MORTGAGE, OR GUARANTEE THE TITLE THERETO WITHIN ONE (1) YEAR FROM THE DATE HEREOF.

SIGNED

Dennis C. Sauer

Dennis C. Sauer

Professional Land Surveyor S-2421

LA 4734-1 417-1067