


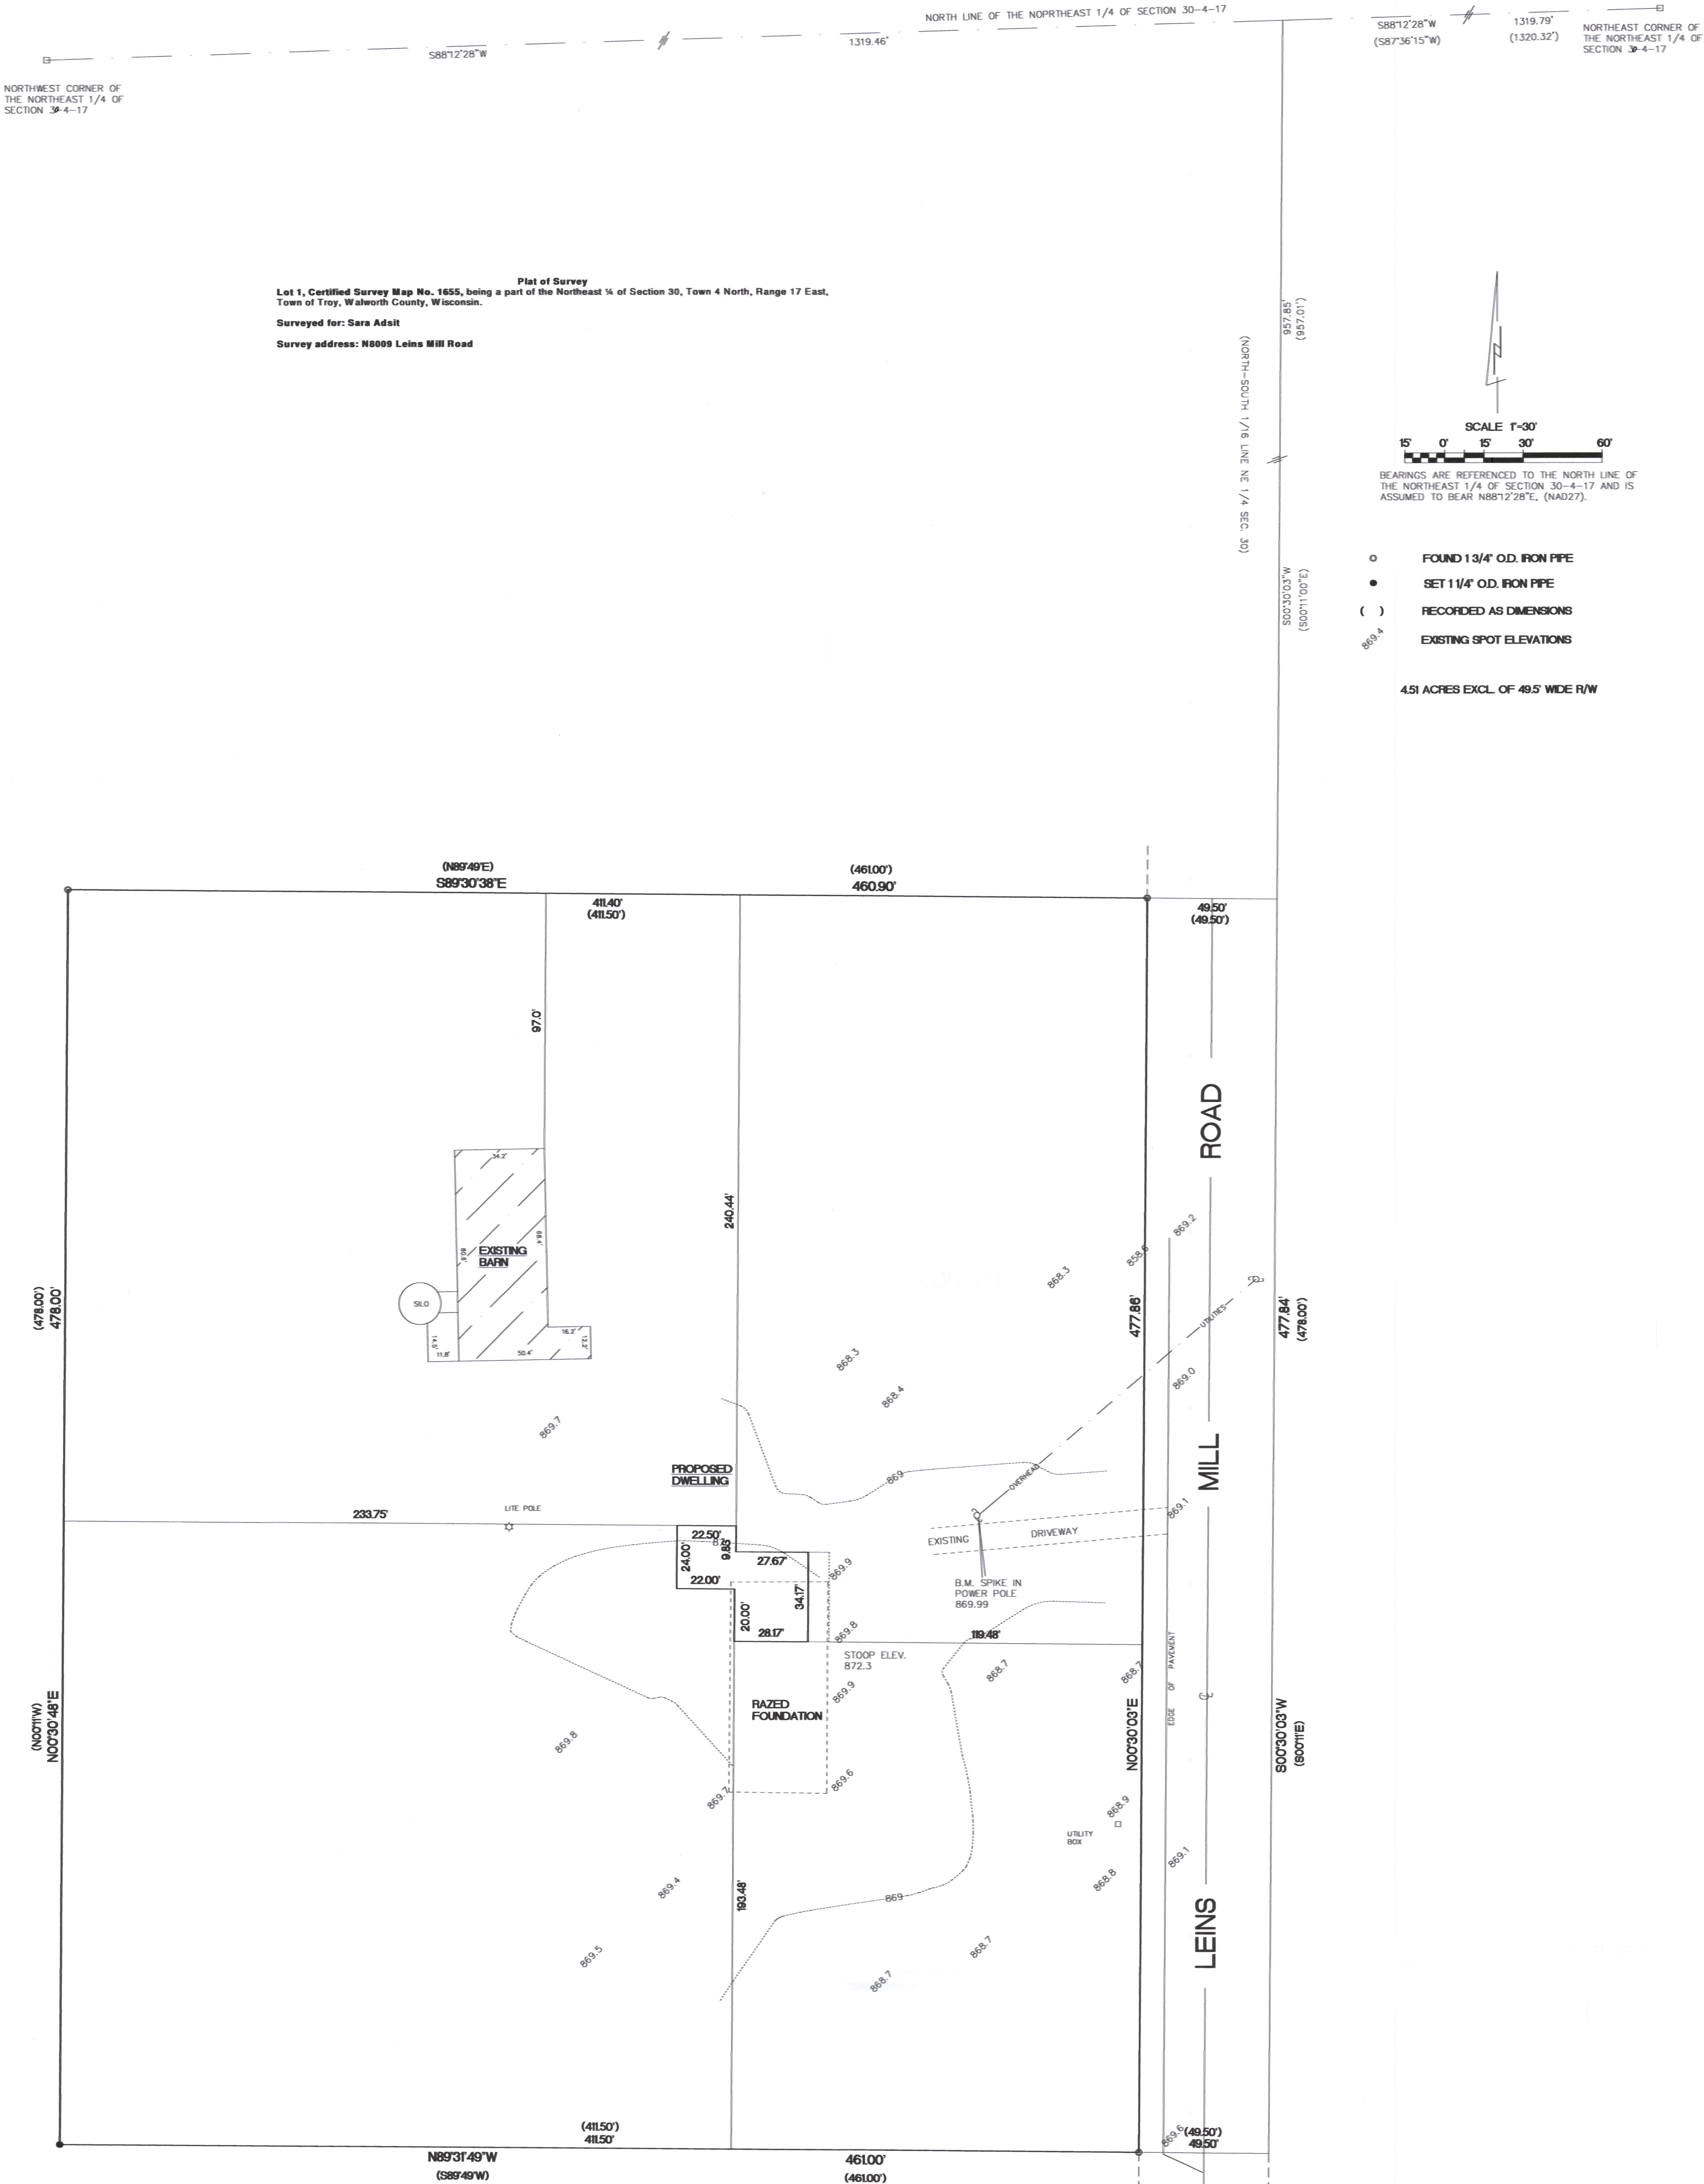

Plat of Survey
Lot 1, Certified Survey Map No. 1655, being a part of the Northeast 1/4 of Section 30, Town 4 North, Range 17 East, Town of Troy, Walworth County, Wisconsin.
Surveyed for: Sara Adsit
Survey address: N8009 Leins Mill Road

S88°12'28"W
(S87°36'15"W)
1319.46'
NORTH LINE OF THE NORTHEAST 1/4 OF SECTION 30-4-17
957.85'
(957.01')
1319.79'
(1320.32')
NORTHEAST CORNER OF THE NORTHEAST 1/4 OF SECTION 30-4-17

SCALE 1"=30'
15' 0' 15' 30' 60'
BEARINGS ARE REFERENCED TO THE NORTH LINE OF THE NORTHEAST 1/4 OF SECTION 30-4-17 AND IS ASSUMED TO BEAR N88°12'28"E, (NAD27).

- FOUND 1 3/4" O.D. IRON PIPE
- SET 1 1/4" O.D. IRON PIPE
- () RECORDED AS DIMENSIONS
- 869.4 EXISTING SPOT ELEVATIONS

4.51 ACRES EXCL. OF 49.5' WIDE R/W

RECEIVED
JUN 1 2020
By *smf*

I hereby certify that I have surveyed the above property and that the above map is a true representation thereof and shows the size and location of the property exterior boundaries, the location of all visible structures and dimensions of all principal buildings thereon, boundary fences, apparent easements, roadways and encroachments if any.
This survey is made for the use of the present owners of the property, and also those who purchase, mortgage or guarantee the title thereto within one year from date hereof.

REV. 5/18/2020
8/15/19
DATE

TEP
FIELD WORK BY

TEP
DRAWN BY

19074
JOB NUMBER

Kettle Moraine Surveying Inc.
P.O. Box 357
Eagle WI 53129
(262)594-3484

TERRANCE E. PISAREK
S-1930
EAGLE, WISCONSIN

THIS IS NOT AN ORIGINAL SURVEY UNLESS SIGNED BY THE SURVEYOR

LA1655-1

417-1106