

Flat of Survey



Survey For: **Wolter Bros. Bldrs**
Location: **Sunset Road**

Breidenbach

Description: Lot 3, Block 2 KETTLE MORaine ESTATES located in the N.W.
1/4 of Section 4, Town 4 North, Range 17 East, Walworth County, Wisc.

(TOWN OF TROY)

prop. fin. gr. = 102.3

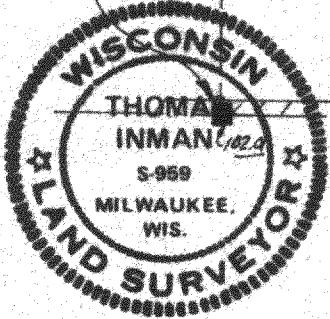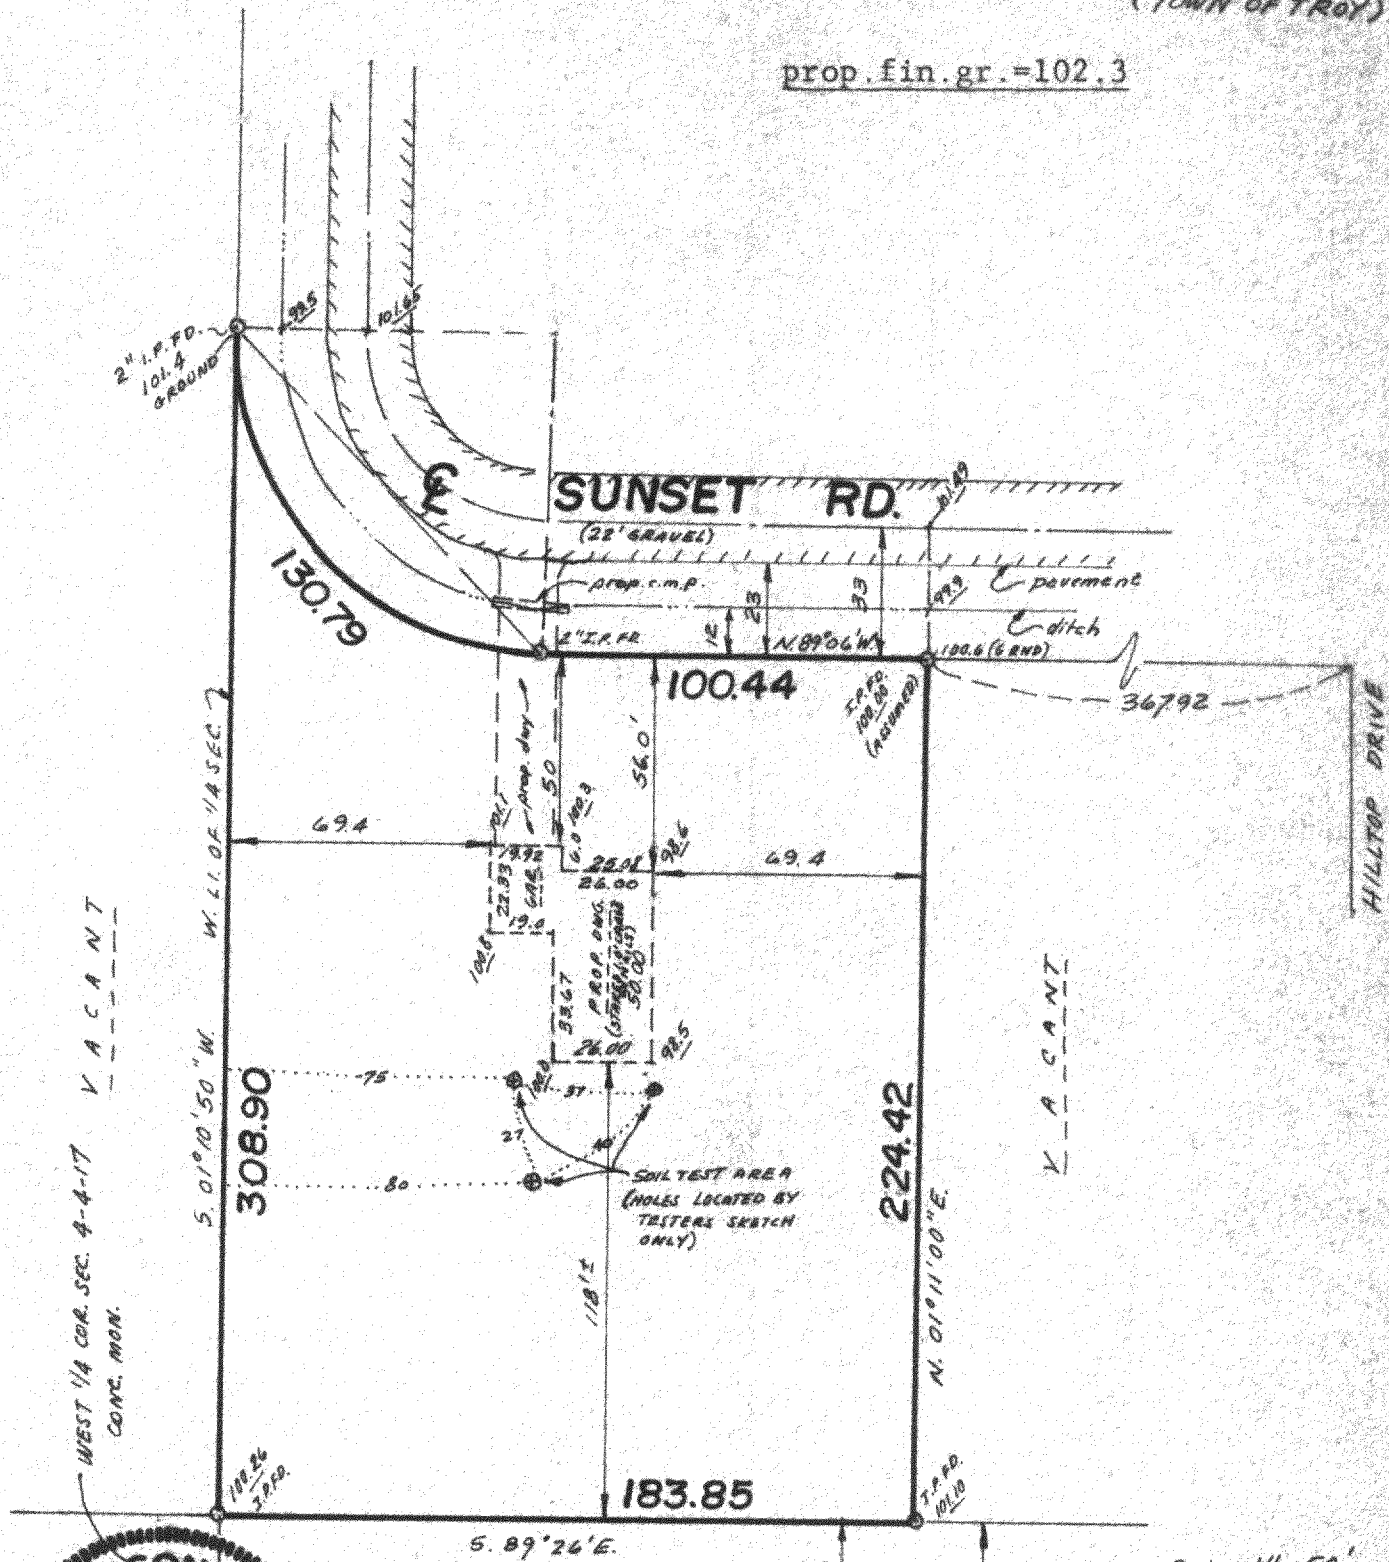

BLUFF

ROAD

**INMAN ENGINEERING
OF
MILWAUKEE, INC.
ENGINEERS - SURVEYORS**

SURVEY CERTIFICATE

Scale: 1" = 50'

CURVE DATA

CHORD = 117.67

BRG. = N. 43° 57' 35" W.

RAO = 83.00

$$\Delta = 90^{\circ}17'01''$$

State of Wisconsin)
Milwaukee County ss I certify that I have surveyed the above described (property) and the above map is a true representation thereof and shows the size and location of the Property, its exterior boundaries, the location and dimensions of all visible structures thereon, fences, apparent easements and roadways and visible encroachments, if any.

This survey is made for the exclusive use of the present owners of the Property, and also those who purchase, mortgage, or guarantee the title thereto within one (1) year from date hereof:

THOMAS INMAN, Registered Land Surveyor

DATE: 1-24-78

JOB NO.: 4727

EX-40

417-147