


PLAT OF SURVEY
LOT 3, SURREY RIDGE, A SUBDIVISION LOCATED IN THE NORTHWEST, NORTHEAST, SOUTHWEST
AND SOUTHEAST 1/4'S OF THE NORTHWEST 2/4, AND THE NORTHEAST AND SOUTHEAST 1/4'S
OF THE SOUTHWEST 1/4 OF SECTION 31, TOWN 4 NORTH, RANGE 17 EAST, TOWN OF TROY,
WALWORTH COUNTY, WISCONSIN.
SURVEYED FOR: JON AND SHARON NEWMAN
PROPOSED YARD GRADE: TO BE DETERMINED BY OWNER OR OTHERS

EXISTING SPOT ELEVATIONS

SCALE 1"=40'

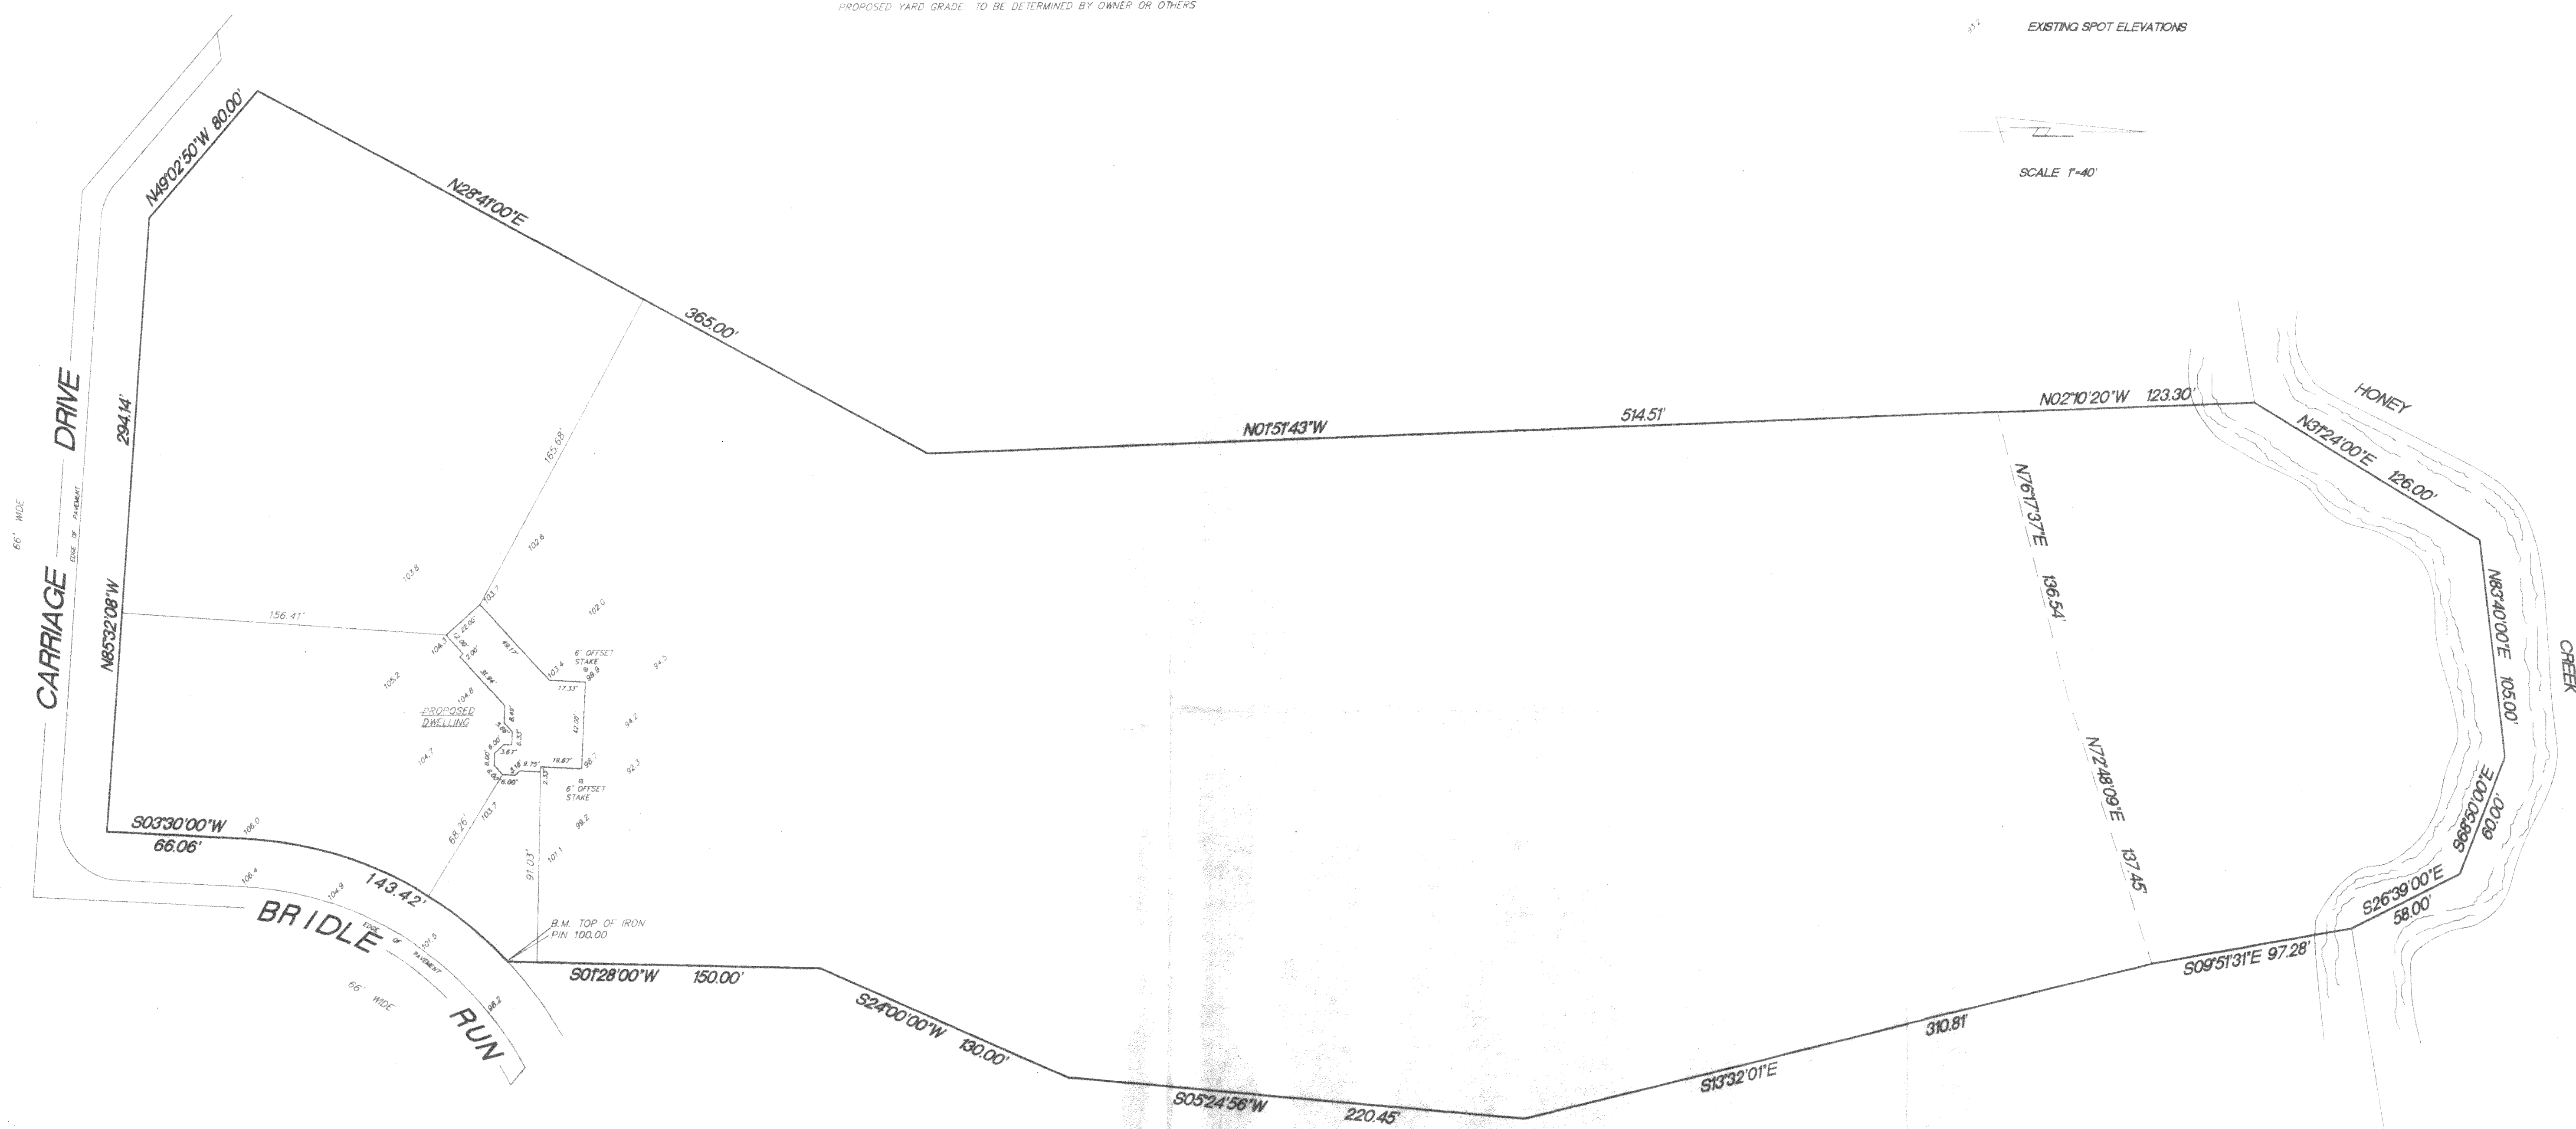

MONUMENTATION WAS WAIVED BY OWNER
IN ACCORDANCE WITH CHAPTER A-E7.01(2)
OF THE WISCONSIN ADMINISTRATIVE CODE.

RADIUS	LENGTH	CHORD	BEARING	DELTA
186.00'	143.42'	139.97'	S25°21'16\"W	43°42'57\"

RECEIVED
OCT 18 2000

KETTLE MORANE SURVEYING
P.O. Box 357
Eagle WI 53119
(262)594-3464

THIS IS NOT AN ORIGINAL SURVEY UNLESS THE SURVEYOR'S SIGNATURE IS PRESENT.

DATE: 10/14/00
FIELD WORK BY: [Signature]
DRAWN BY: [Signature]
JOB NUMBER: 000258

LSB#3
417-667