

PLAT OF SURVEY

RSV

ENGINEERING, INC.

Engineers • Land Surveyors • Environmental Scientists
801 MAIN STREET MUKWONAGO, WISCONSIN 53149 (262)363-2004


FOR: MERRIE MARTIN

DATE: 2-6-02

DESCRIPTION: LOT 10 OF THE ORCHARDS, BEING PART OF THE NW¹/₄, SW¹/₄, SE¹/₄, AND NE¹/₄ OF THE NW¹/₄ OF SECTION 25, TOWN 4 NORTH, RANGE 17 EAST, TOWN OF TROY, WALWORTH COUNTY, WISCONSIN.

CURVE TABLE

NO.	DELTA	ARC	RADIUS	CHORD	CHD. BRG.
C1	17°36'24"	229.00	745.21	228.10	N05°35'15"W
C2	90°17'30"	47.28	30.00	42.53	N59°32'12"W
C3	05°05'19"	53.56	603.11	53.55	S77°51'42.5"W

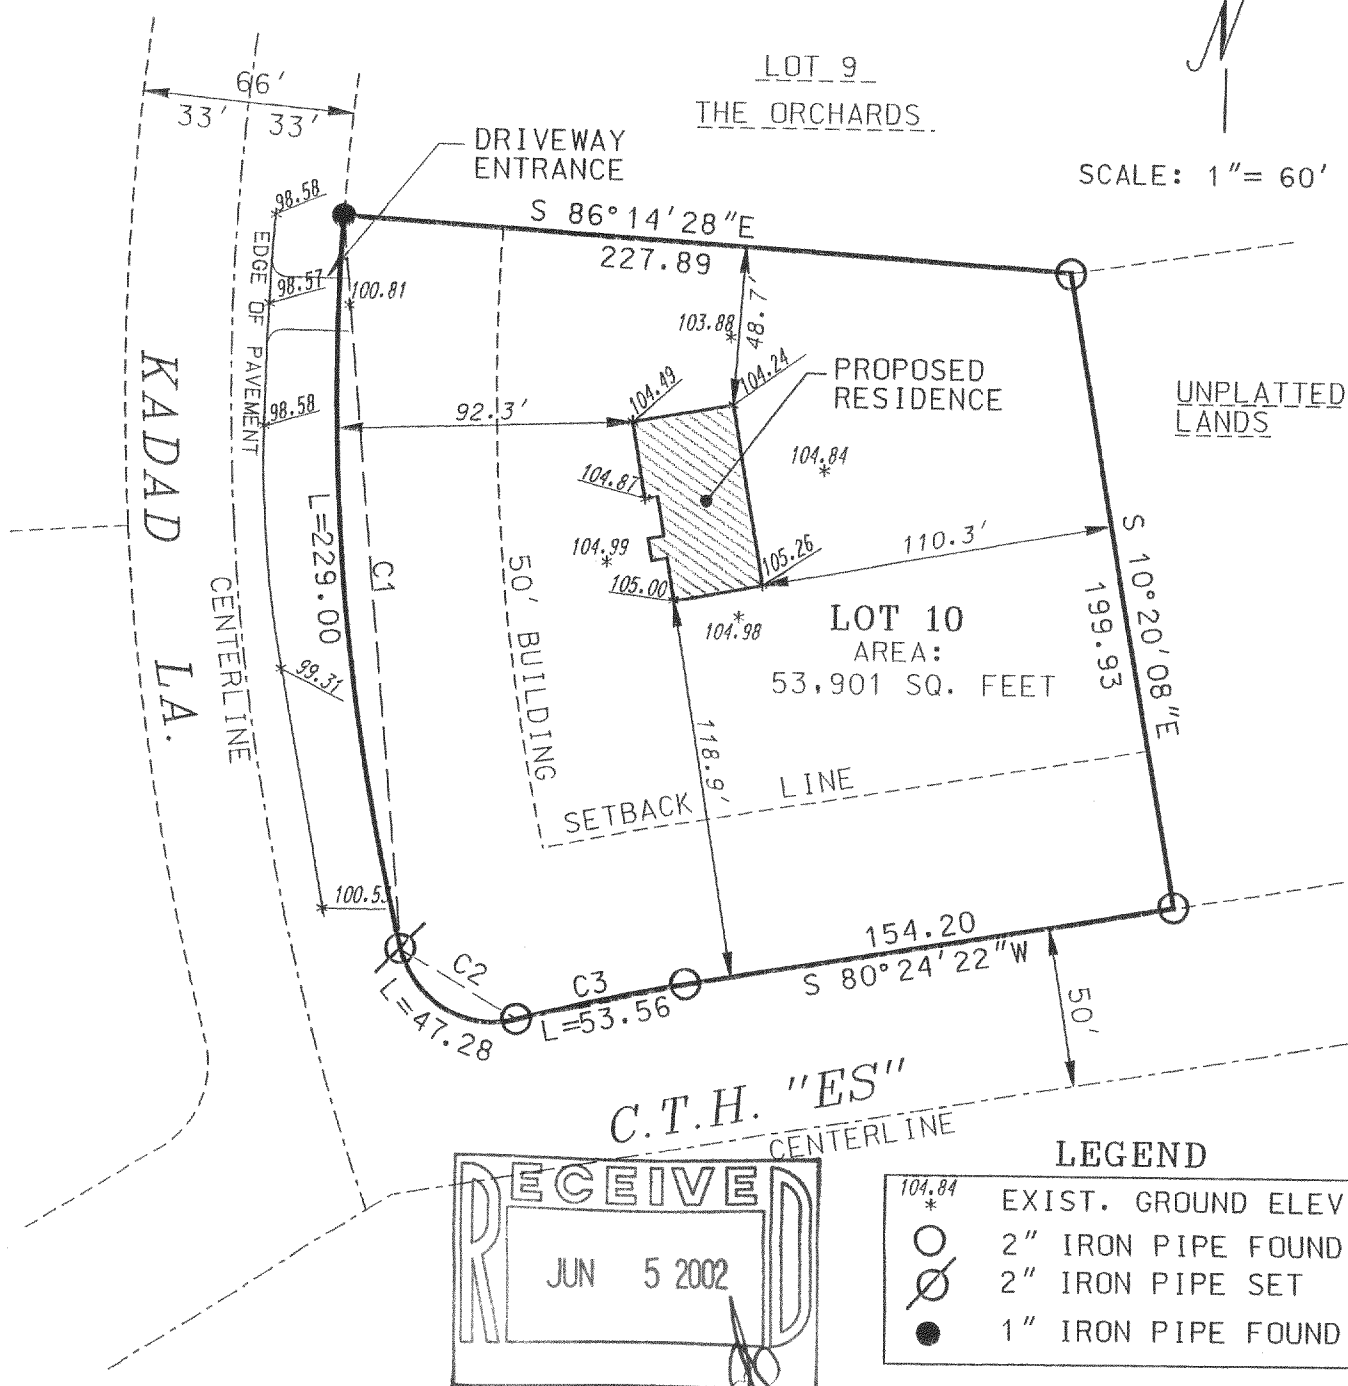


THE ABOVE MAP IS A TRUE REPRESENTATION THEREOF AND SHOWS THE SIZE AND LOCATION OF ALL THE PROPERTY, EXTERIOR BOUNDARIES, THE LOCATION OF ALL VISIBLE BOUNDARY FENCES, APPARENT EASEMENTS, ROADWAYS AND VISIBLE ENCROACHMENTS, IF ANY.

THIS SURVEY IS MADE FOR THE USE OF THE PRESENT OWNERS OF THE PROPERTY, AND ALSO THOSE WHO PURCHASE, MORTGAGE OR GUARANTEE TITLE THEREIN WITHIN ONE (1) YEAR FROM DATE HERETO.

THIS IS ORIGINAL
PRINT ONLY IF
SEAL IS IMPRINTED
IN RED

BRADFORD L. SPENCER, R.L.S. 2069
RSV#02035

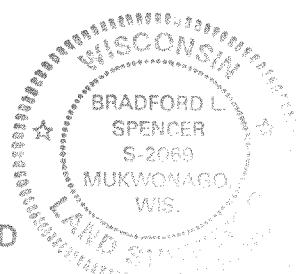

LAB-10

417-662