


LA 1328-4

SOUTH LINE OF THE NORTHEAST 1/4 OF SECTION 8-4-17

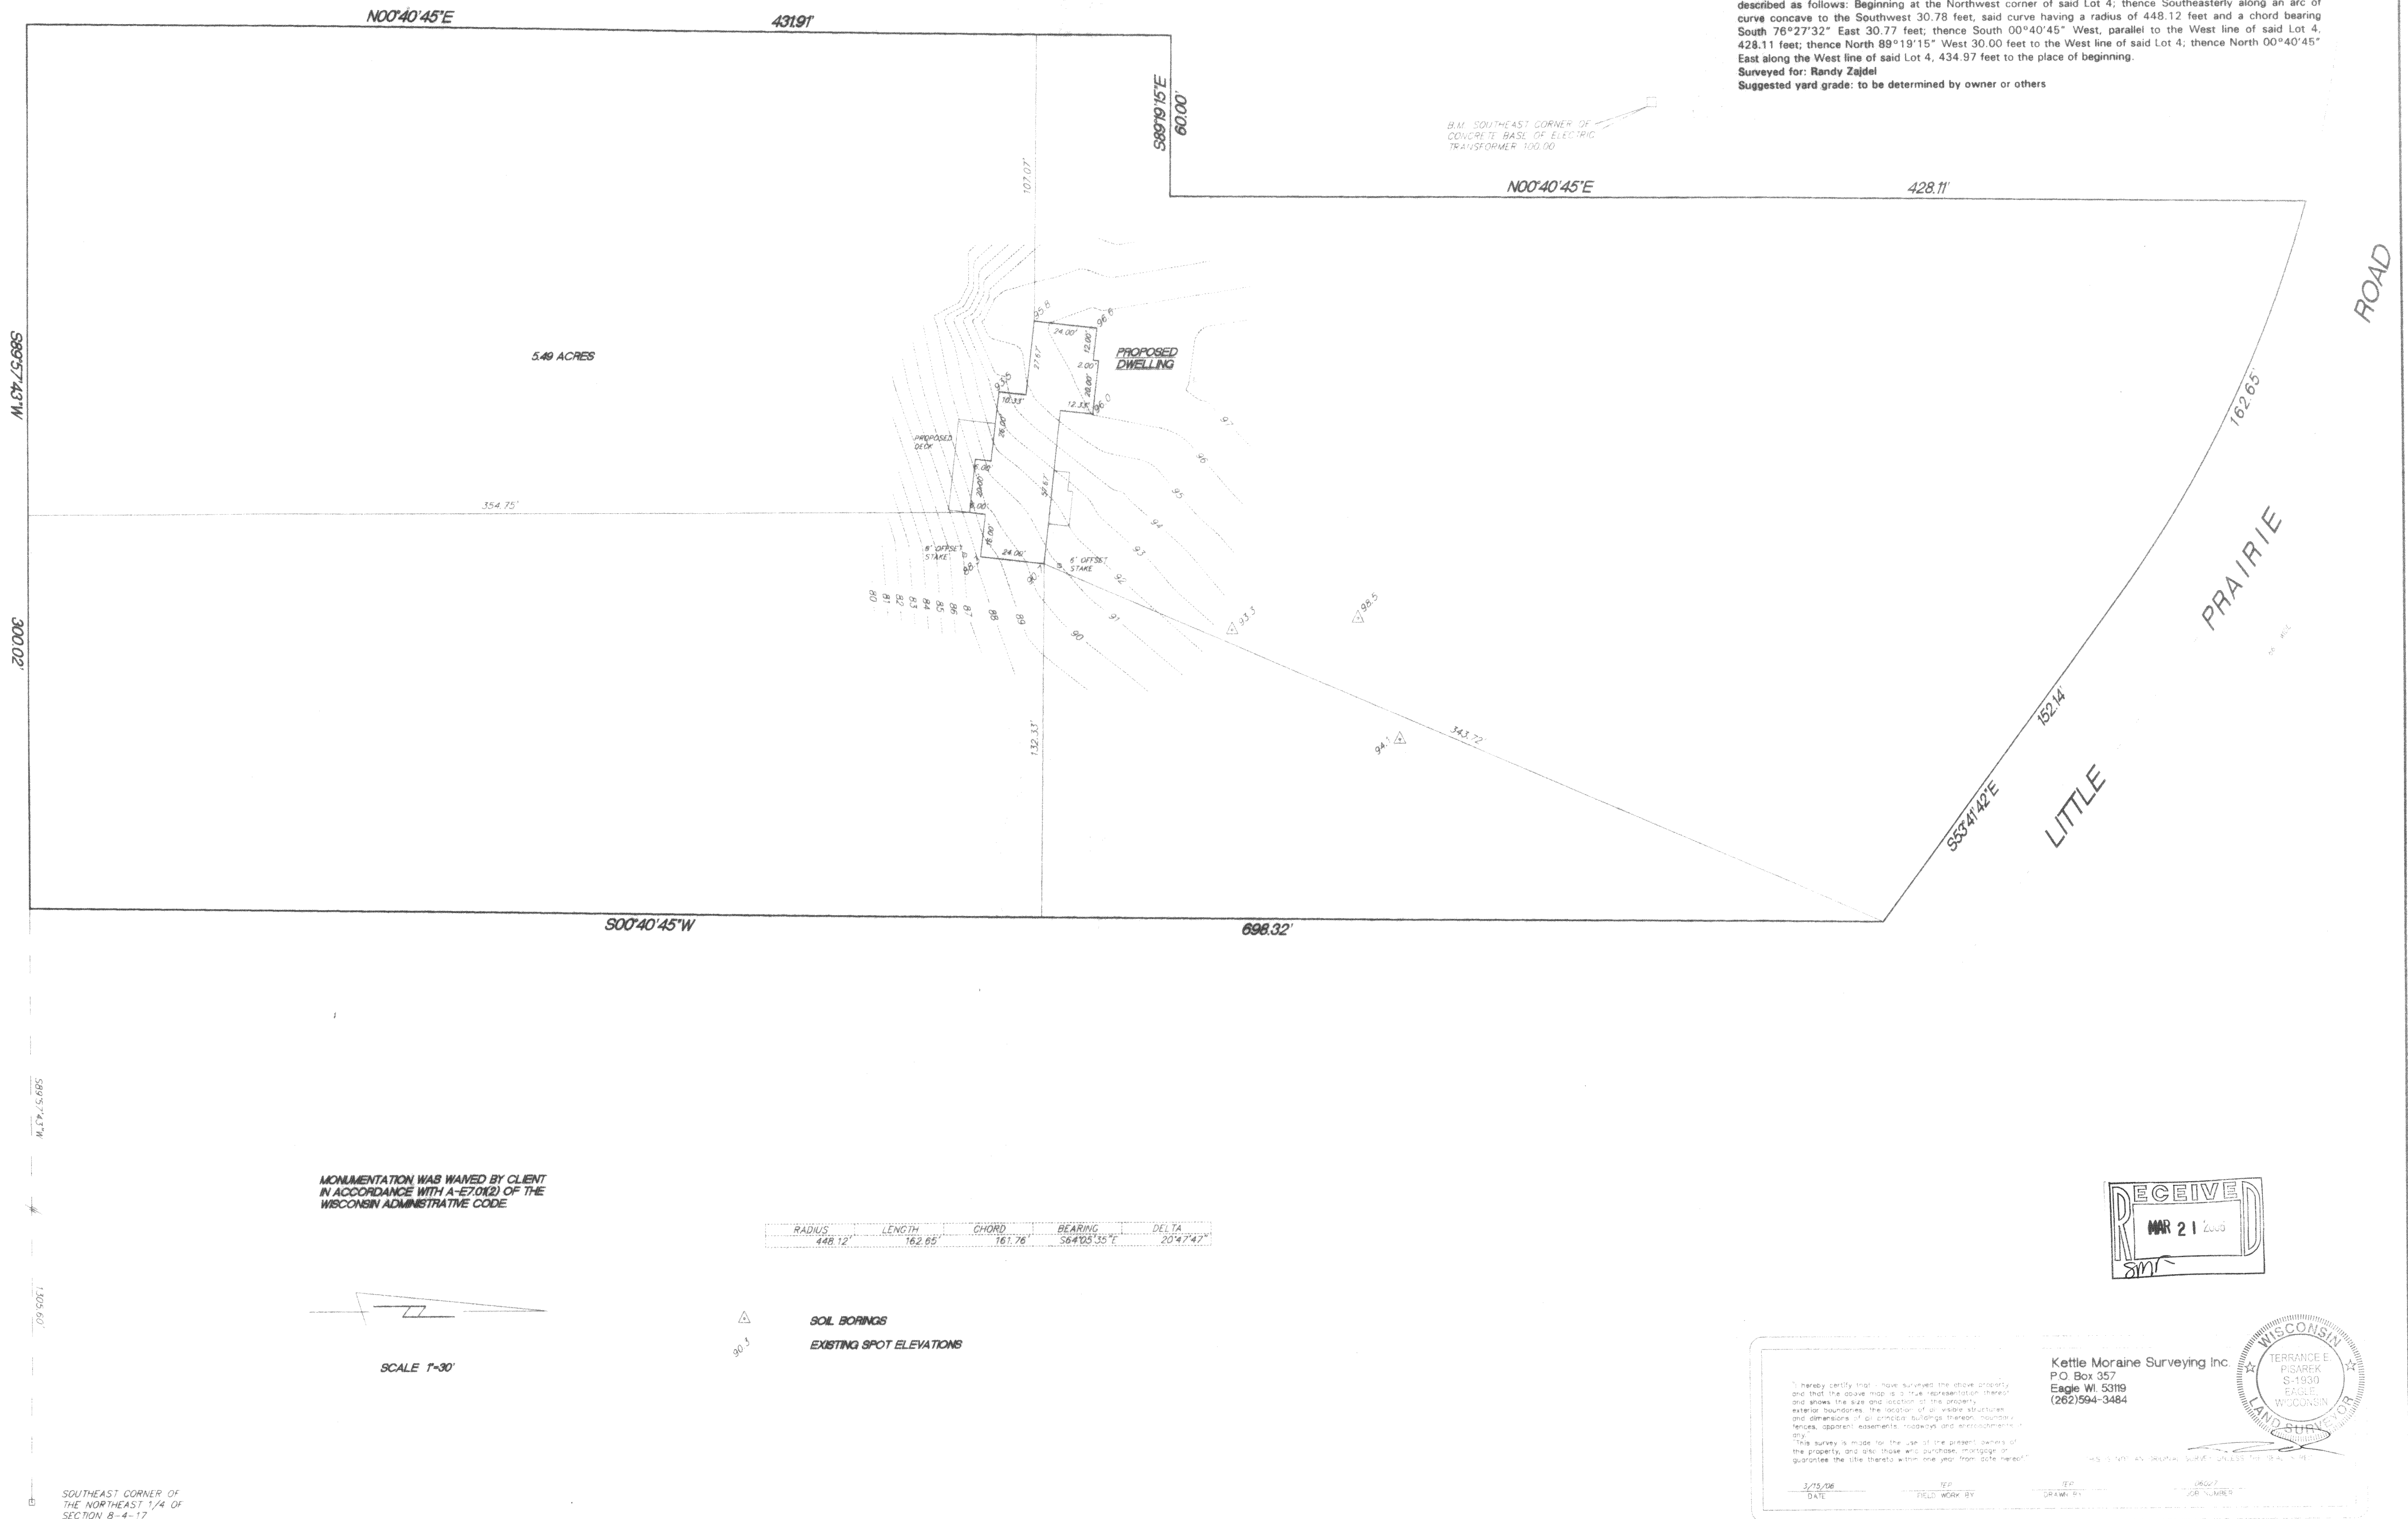

417-803