



PLAT OF SURVEY

ALL THAT PART OF THE NORTHEAST 1/4 OF THE NORTHEAST 1/4 OF SECTION 13, TOWN 4 NORTH, RANGE 17 EAST, TOWN OF TROY, WALWORTH COUNTY, WISCONSIN, BOUNDED AND DESCRIBED AS FOLLOWS: COMMENCING AT THE EAST 1/4 CORNER OF SECTION 12, TOWN 4 NORTH, RANGE 17 EAST; THENCE SOUTH 25°26'52" WEST 3,358.00 FEET TO THE PLACE OF BEGINNING OF THE LANDS HEREINAFTER DESCRIBED AND A POINT ON THE SOUTHERLY RIGHT OF WAY LINE OF KITTIE COURT; THENCE SOUTHWESTERLY ALONG THE SOUTHERLY RIGHT OF WAY LINE OF KITTIE COURT AND THE ARC OF A CURVE 260.00 FEET, THE RADIUS OF SAID CURVE BEING 833.00 FEET, AND HAVING A CENTRAL ANGLE OF 17°53'00", THE CENTER OF WHICH LIE TO THE NORTH, THE CHORD OF WHICH BEARS SOUTH 78°13'02" WEST 258.98 FEET; THENCE SOUTH 00°25'50" EAST 851.29 FEET TO A POINT ON THE NORTH 1/16TH LINE OF SECTION 13; THENCE NORTH 89°59'50" EAST ALONG SAID 1/16TH LINE 253.00 FEET; THENCE NORTH 02°25'50" WEST 904.14 FEET TO THE PLACE OF BEGINNING.

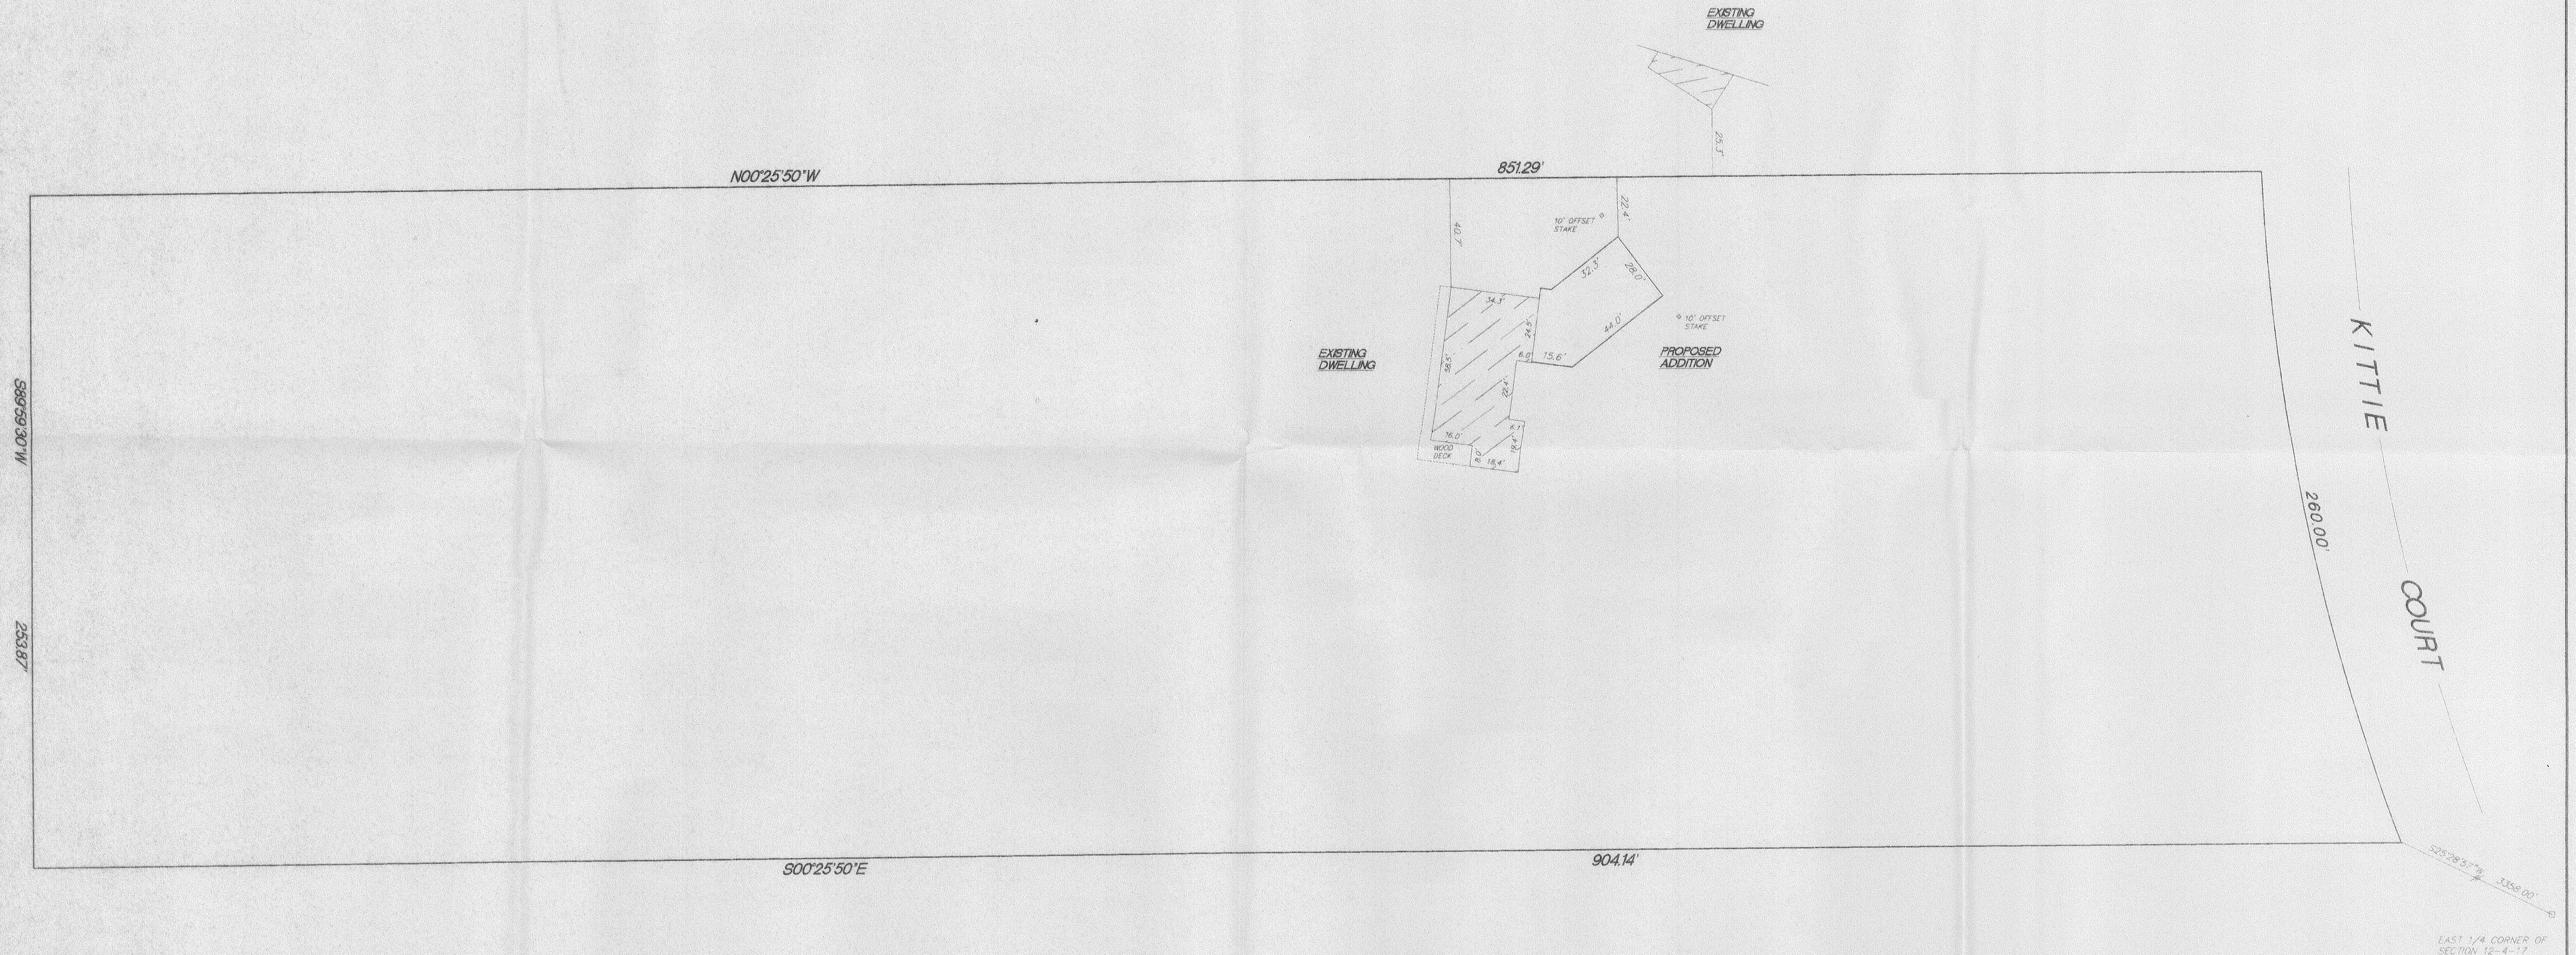

MONUMENTATION WAS REVIEWED BY CLIENT
IN ACCORDANCE WITH 4-ET-2002 OF THE
WISCONSIN JUDICIAL RULES

RADIUS	LENGTH	CHORD	BEARING	DELTA
833.00'	260.00'	258.94'	N78°13'02"E	17°53'00"

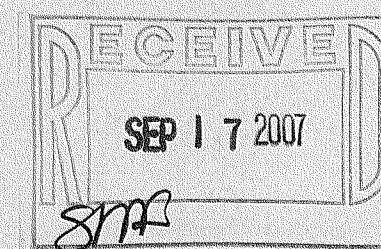


SCALE 1"=30'

I hereby certify that I have surveyed the above property and that the above map is a true representation thereof and shows the size and location of the property, exterior boundaries, the location of all visible structures and dimensions of all principal buildings, fences, boundary lines, apparent easements, roadways and encroachments, if any.

This survey is made for the use of the present owners of the property and shall not be used for purposes of mortgage or guarantee the title thereto without the joint consent of the parties.

KETTLE MORANE SURVEYING INC.
P.O. BOX 357
Eagle WI 53119
(262)594-3484

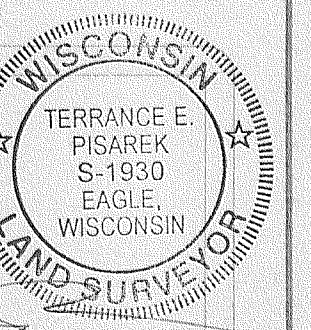

THIS IS NOT AN ORIGINAL SURVEY USE THE SEAL AS RED.

DATE: 7/23/07 FIELD WORK BY: ZP DRAWN BY: ZP JOB NUMBER: 07528