

PLAT OF SURVEY

RSV ENGINEERING, INC
 ENGINEERS, PLANNERS, SURVEYORS
 CONSTRUCTION MANAGERS
 ENVIRONMENTAL SCIENTISTS
 801 MAIN STREET, MUKWONAGO, WISCONSIN 53149 (414) 363-2004

FOR: JMC BUILDERS, INC.

DATE: 12/11/97




DESCRIPTION: LOT 4, APPLEWOOD ESTATES BEING A SUBDIVISION
 IN THE NW¹/₄ OF THE NE¹/₄ OF SECTION 25,
 TOWN 4 NORTH, RANGE 17 EAST, TOWN OF TROY,
 WALWORTH COUNTY, WISCONSIN.

C1 CURVE DATA

ARC	81.71'
DELTA	20° 05' 33"
RADIUS	233.00'
CHORD	81.29'
BEARING	S09° 29' 23.5"W

LEGEND

●	IRON PIPE SET
<u>856.59</u>	SPOT ELEVATION AT BUILDING CORNERS, EDGE OF PAVEMENT, AND 10' OFFSET FROM BUILDING.
EOP	EDGE OF PAVEMENT

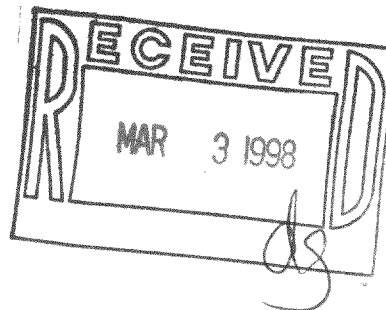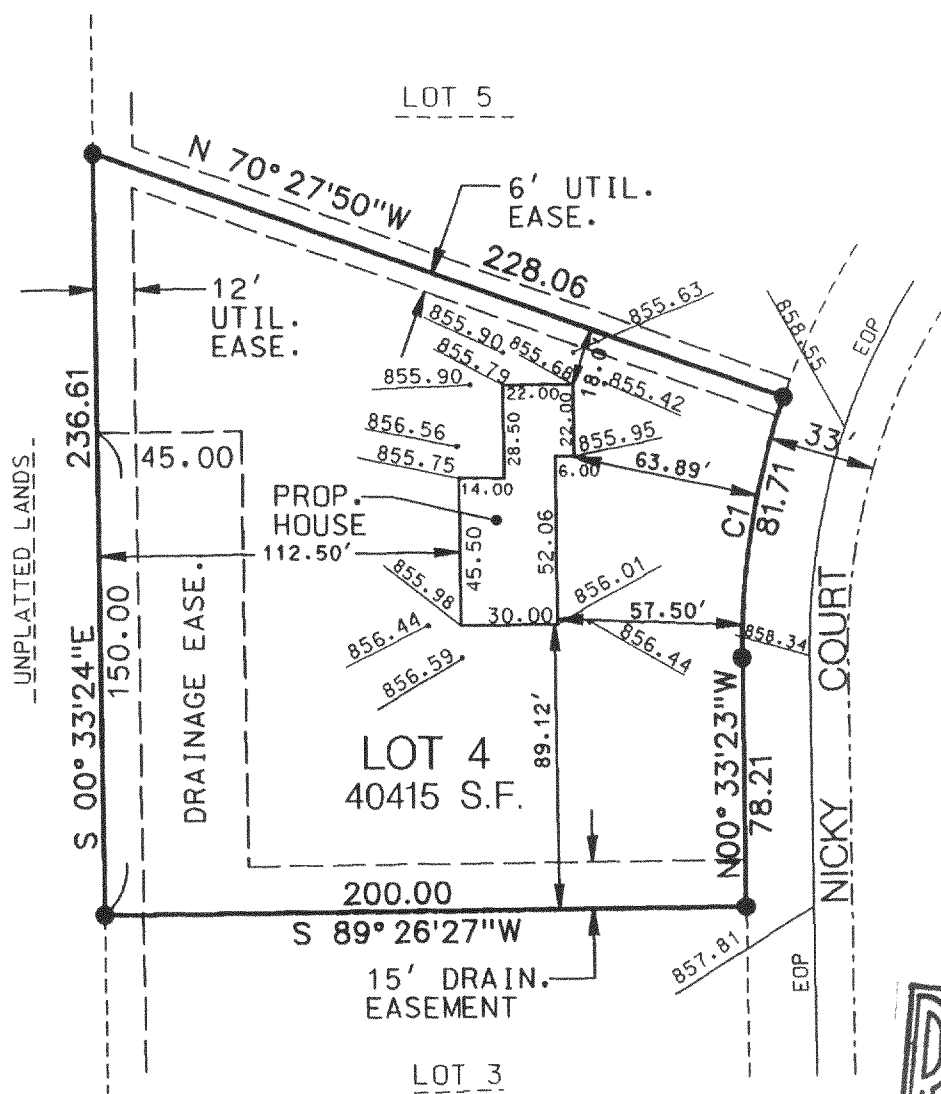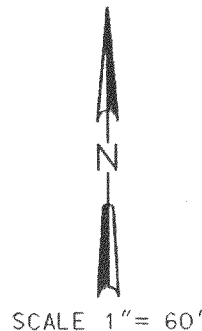


THE ABOVE MAP IS A TRUE REPRESENTATION THEREOF AND SHOWS THE SIZE AND LOCATION OF ALL THE PROPERTY, EXTERIOR BOUNDARIES, THE LOCATION OF ALL VISIBLE BOUNDARY FENCES, APPARENT EASEMENTS, ROADWAYS AND VISIBLE ENCROACHMENTS, IF ANY.

THIS SURVEY IS MADE FOR THE USE OF THE PRESENT OWNERS OF THE PROPERTY, AND ALSO THOSE WHO PURCHASE, MORTGAGE OR GUARANTEE TITLE THEREIN WITHIN ONE (1) YEAR FROM DATE HERETO.

**THIS IS ORIGINAL
 PRINT ONLY IF
 SEAL IS IMPRINTED
 IN RED**

BRADFORD L. SPENCER, R.L.S. 2069
 RSV#97388.DGN

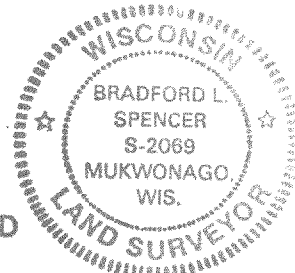

LAP-4

417-520